

Scale Bars		TO BE USED ONLY AS GUIDANCE	
1:100	mm	0 1000 2000 3000 4000 5000	
1:200	mm	0 1000 2000 3000 4000 5000	
1:500	M	0 10 20 30 40 50	
1:1250	M	0 10 20 30 40 50	


NOTES

- All dimensions and levels are to be checked on site.
 - Any discrepancies are to be reported to the architect before any work commences.
 - This drawing shall not be scaled to ascertain any dimensions. Work to figured dimensions only.
 - This drawing shall not be reproduced without express written permission from AEW.
 - Title overlay drawings and ownership boundaries are produced using all reasonable endeavors. AEW cannot be responsible for the accuracy or scale discrepancy of base plans supplied to them.
 - All works are to be undertaken in accordance with Building Regulations and the latest British Standards.
 - All proprietary materials and products are to be used strictly in accordance with the manufacturers recommendations.
- This drawing contains the following model files:-
12500-AEW-B1-XX-M3-A-0001

CDM 2015

Client notified of duties: **YES**
Principal Designer: **ICT**

Unless noted below, all known hazards have been highlighted on the drawing.

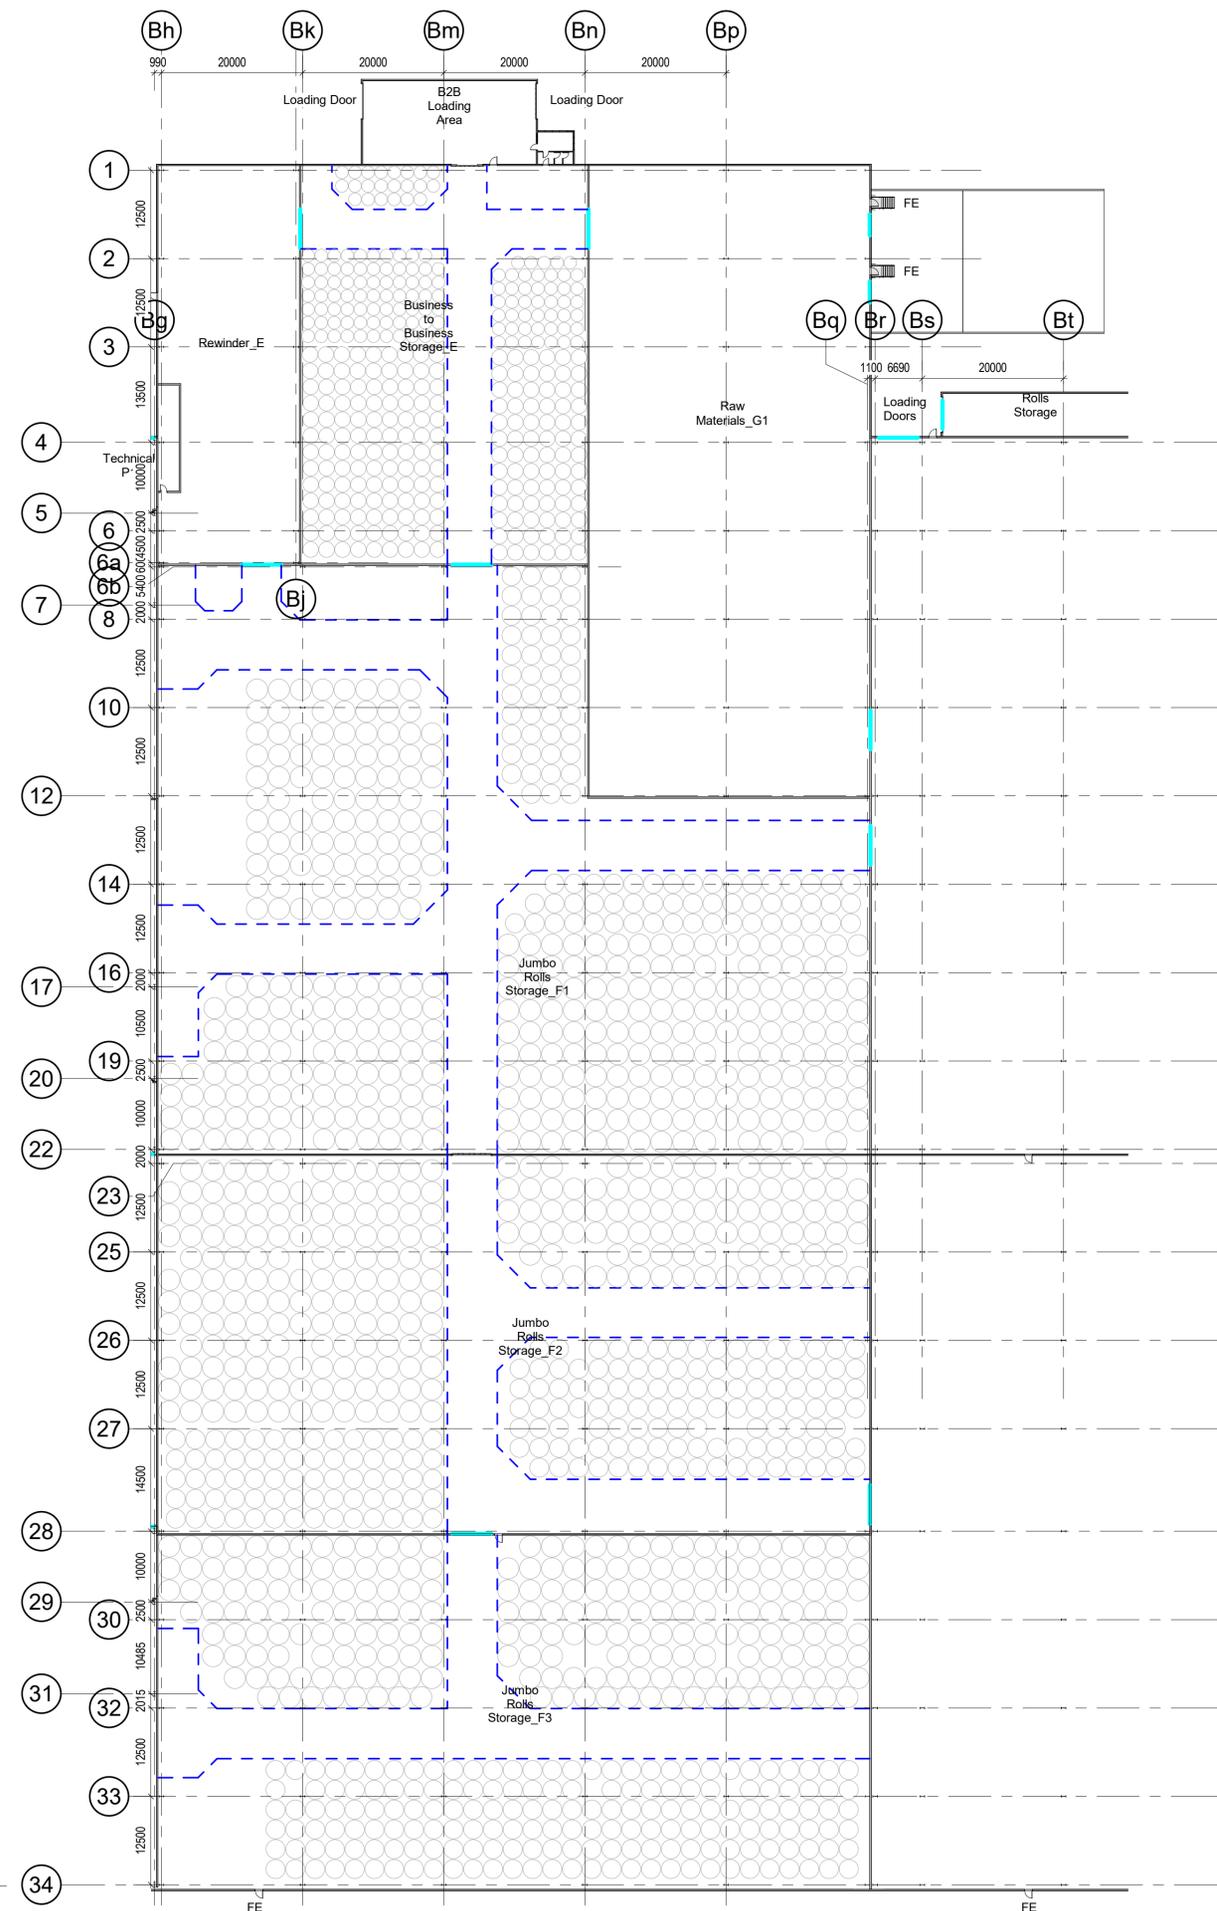

00_Zone 2 GA Plan
Scale @ 1 : 500

Rev	Date	Description	Drawn by	Checked By
P03	20/09/21	ISSUED FOR APPROVAL	MB	DOH
P02	27/08/21	Updated to Clients Comments	sp	DOH
P01	20/08/21	Initial drawing issue	MB	DOH

Status	Purpose of Issue
S2	For Approval

drawing stage **Stage 3**

client **ICT**

project **ICT Paper Mill Deeside**

drawing title **Process Zone 2 - Proposed GA Plan**

date	08/02/21	drawn	MB
scale @ A1	1 : 500	checked	DOH