




**A** Zone 1 - Section A  
Scale @ 1 : 500

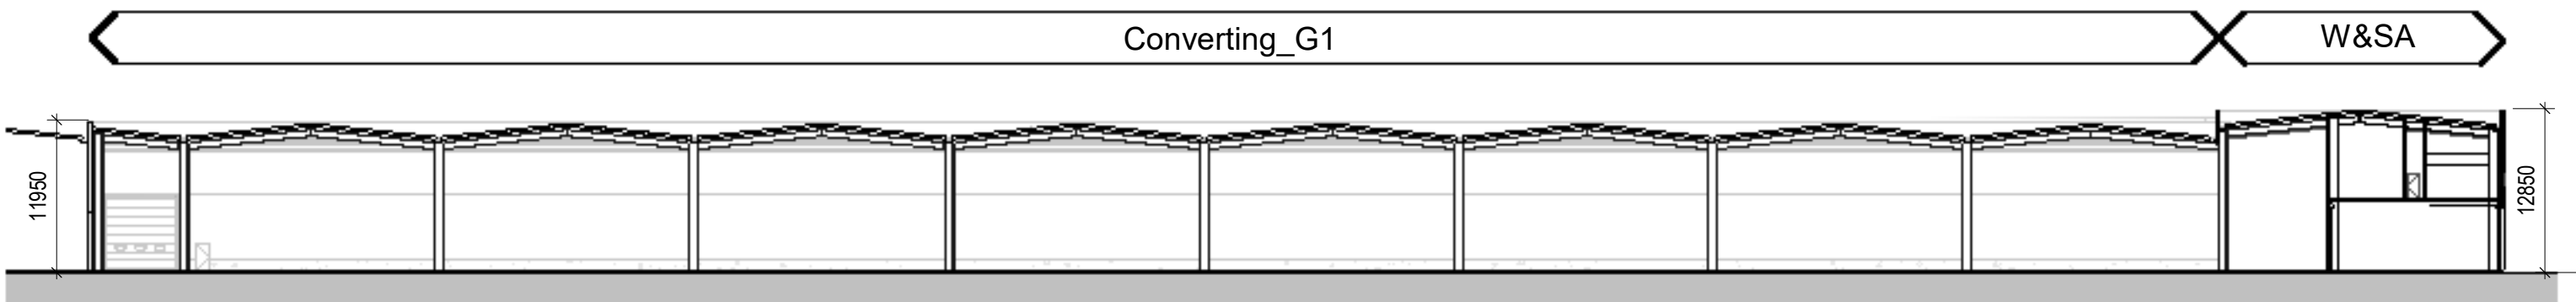

**C** Zone 1 - Section C  
Scale @ 1 : 500

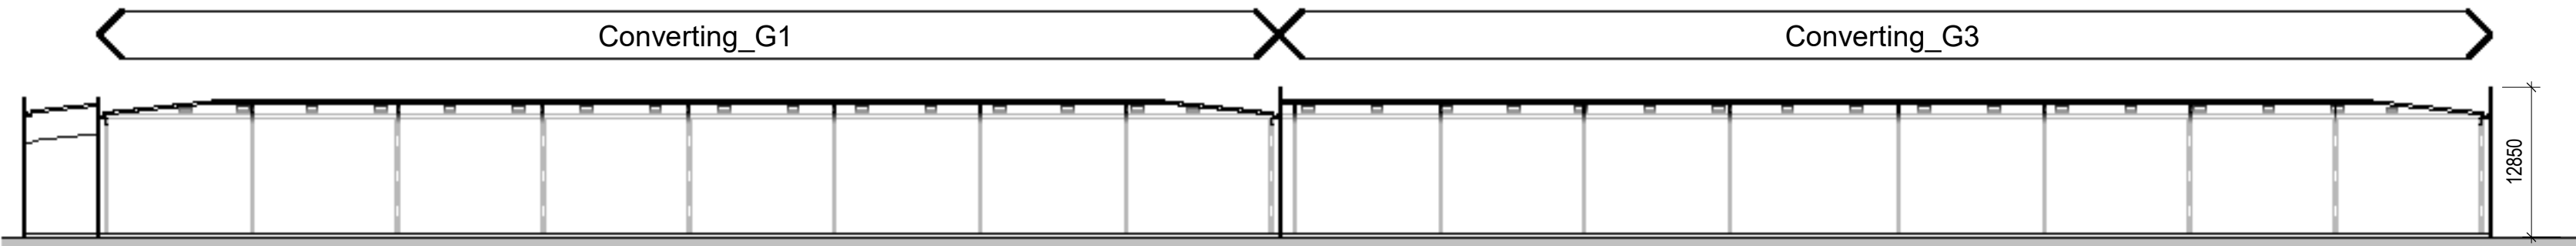

**B** Zone 1 - Section B  
Scale @ 1 : 500

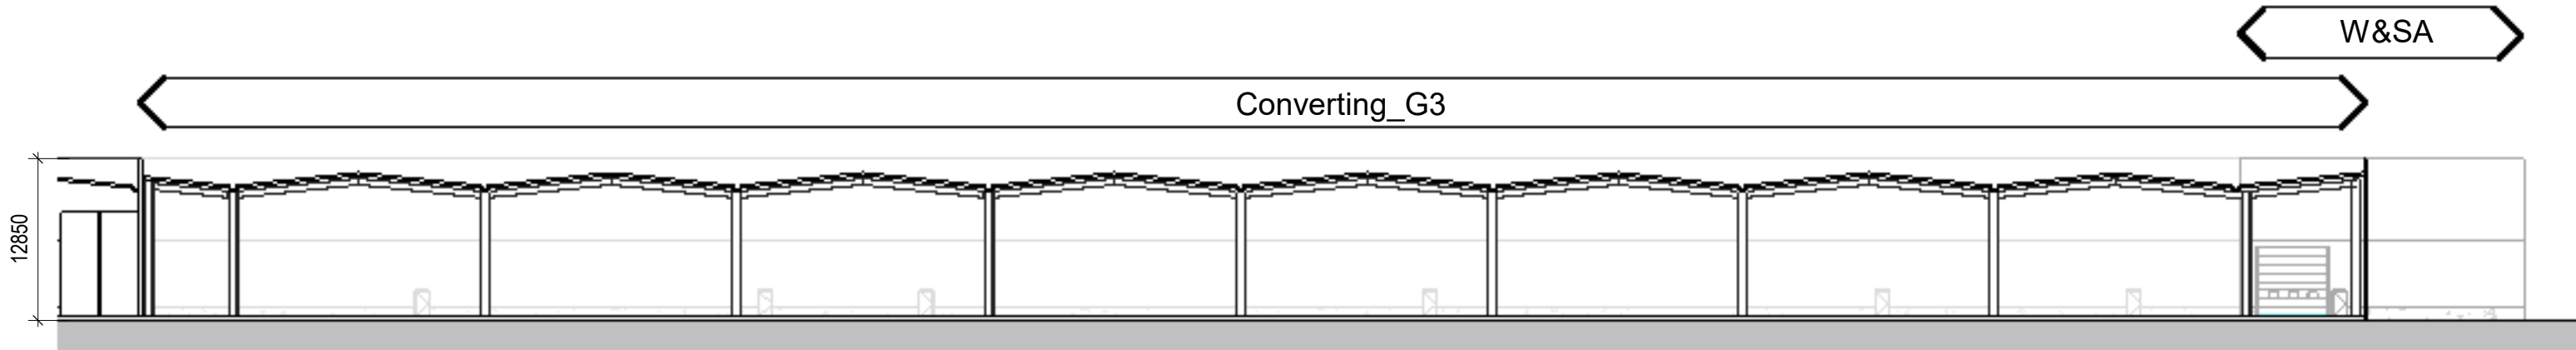

**D** Zone 1 - Section D  
Scale @ 1 : 500

Scale Bars		TO BE USED ONLY AS GUIDANCE			
1:100	mm	1000	3000	5000	
1:200	mm	5000	8000		
1:500	M	5	15	25	
1:1250	M	10	30	50	70

NOTES

- All dimensions and levels are to be checked on site.
- Any discrepancies are to be reported to the architect before any work commences
- This drawing shall not be scaled to ascertain any dimensions. Work to figured dimensions only.
- This drawing shall not be reproduced without express written permission from AEW.
- Title overlay drawings and ownership boundaries are produced using all reasonable endeavors. AEW cannot be responsible for the accuracy or scale discrepancy of base plans supplied to them.
- All works are to be undertaken in accordance with Building Regulations and the latest British Standards.
- All proprietary materials and products are to be used strictly in accordance with the manufacturers recommendations.

This drawing contains the following model files: -

12500-AEW-B1-XX-M3-A-0001

CDM 2015

Client notified of duties: **YES**  
Principal Designer: **ICT**

Unless noted below, all known hazards have been highlighted on the drawing:

P03	20/09/21	ISSUED FOR APPROVAL	MB	DOH
P02	27/08/21	Updated to Clients Comments	dp	DOH
P01	20/08/21	Initial drawing issue	MB	DOH
Rev	Date	Description	Drawn by	Checked By

Status	Purpose of Issue
S2	For Approval

drawing stage **Stage 3**

client

**ICT**

project

**ICT Paper Mill  
Deeside**

drawing title

**Process Zone 1 - Proposed GA  
Sections**

date	08/02/21	drawn	MB
scale @ A2	1 : 500	checked	DOH