

Scale Bars		TO BE USED ONLY AS GUIDANCE	
1:100	mm	0 1000 2000 3000 4000 5000	
1:200	mm	0 500 1000 1500 2000 2500 3000	
1:500	M	0 5 10 15 20 25	
1:1250	M	0 10 20 30 40 50 60 70	


**NOTES**

- All dimensions and levels are to be checked on site.
  - Any discrepancies are to be reported to the architect before any work commences.
  - This drawing shall not be scaled to ascertain any dimensions. Work to figured dimensions only.
  - This drawing shall not be reproduced without express written permission from AEW.
  - Title overlay drawings and ownership boundaries are produced using all reasonable endeavors. AEW cannot be responsible for the accuracy or scale discrepancy of base plans supplied to them.
  - All works are to be undertaken in accordance with Building Regulations and the latest British Standards.
  - All proprietary materials and products are to be used strictly in accordance with the manufacturers recommendations.
- This drawing contains the following model files:-  
12500-AEW-B1-XX-M3-A-0001


**CDM 2015**

Client notified of duties: **YES**  
Principal Designer: **ICT**


Unless noted below, all known hazards have been highlighted on the drawing.

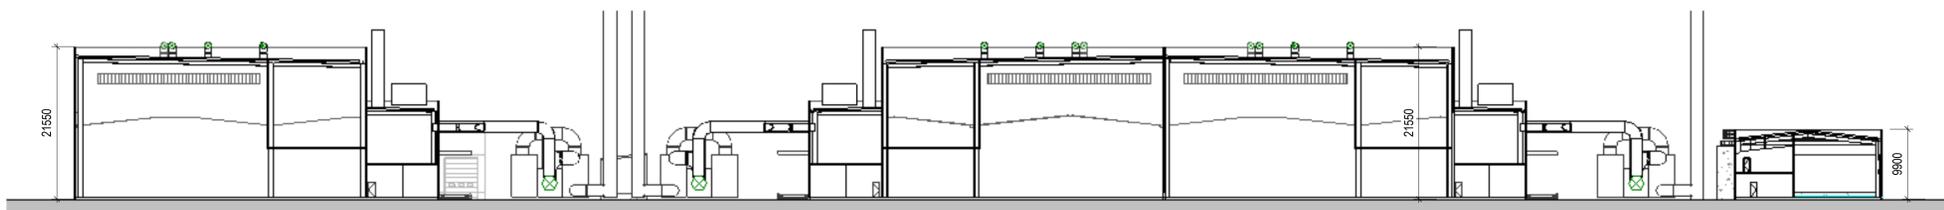


**A** Zone 3 - Section A  
Scale @ 1 : 500

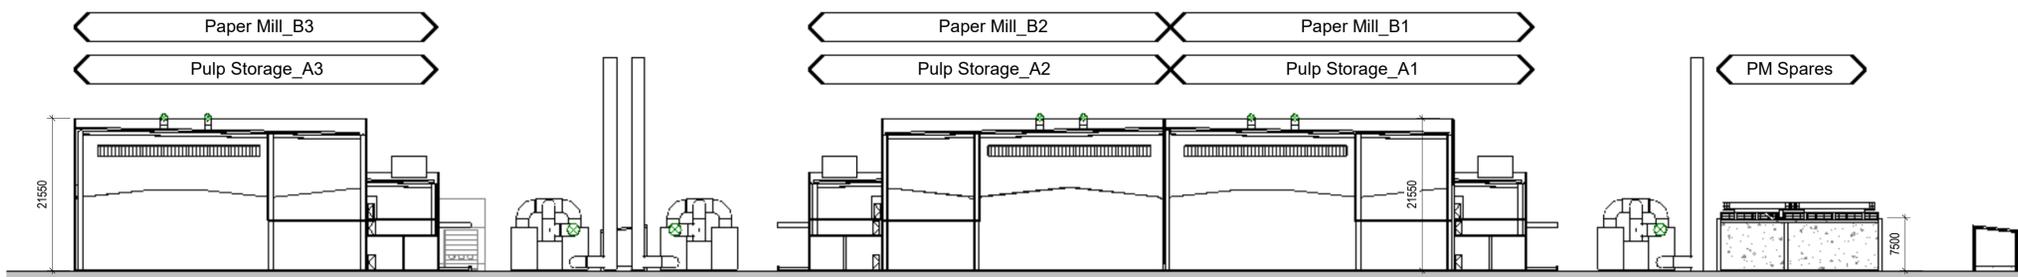


**B** Zone 3 - Section B  
Scale @ 1 : 500

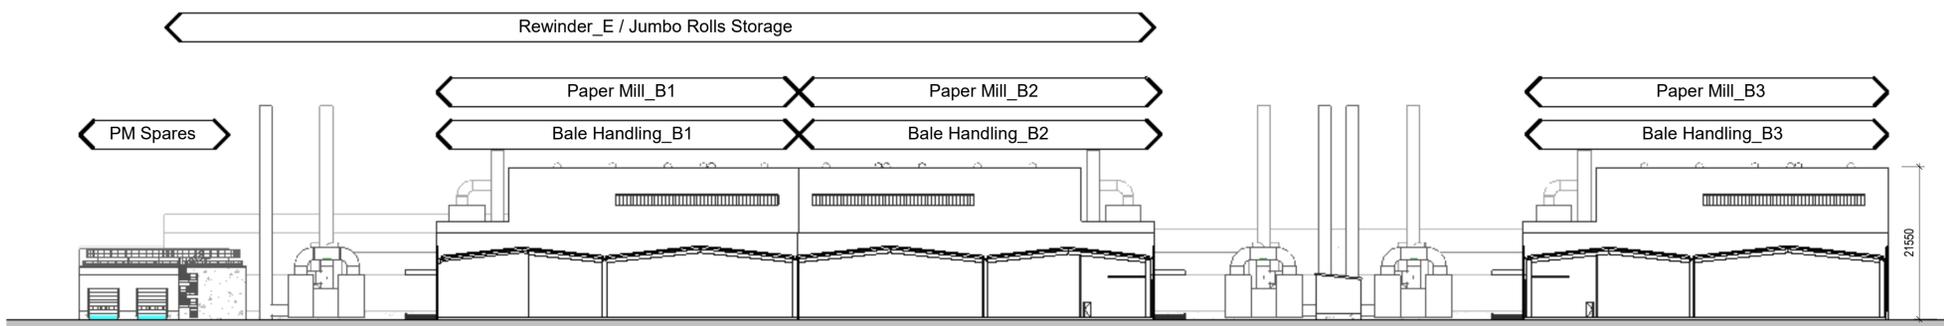

**C** Zone 3 - Section C  
Scale @ 1 : 500

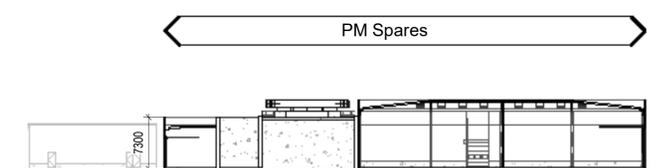

**D** Zone 3 - Section D  
Scale @ 1 : 500

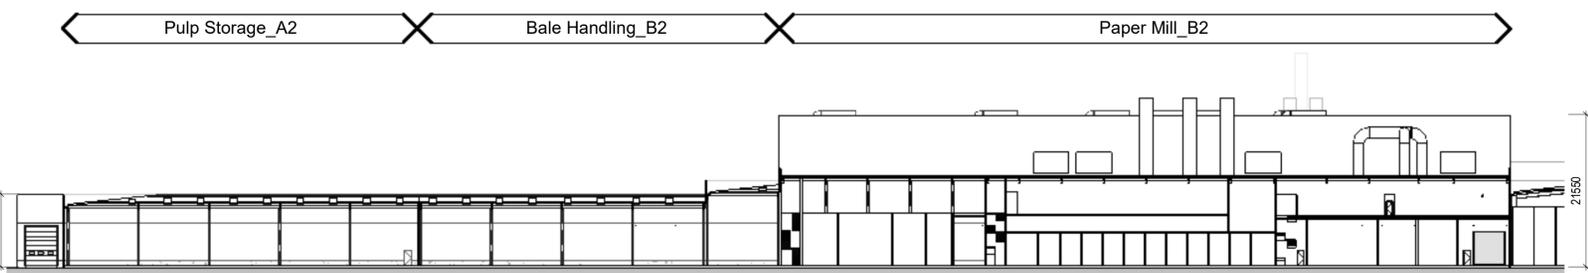

**E** Zone 3 - Section E  
Scale @ 1 : 500

Rev	Date	Description	Drawn by	Checked By
P03	20/09/21	ISSUED FOR APPROVAL	MB	DOH
P02	27/08/21	Updated to Clients Comments	sp	DOH
P01	20/08/21	Initial drawing issue	MB	DOH

Status: **S2** For Approval

drawing stage: **Stage 3**

client: **ICT**

project: **ICT Paper Mill Deeside**

drawing title: **Process Zone 3 - Proposed GA Sections**

date: 08/02/21 drawn: MB  
scale @ A1: 1 : 500 checked: DOH