

Scale: 1:2500 | Area 16Ha | Grid Reference: 308670,185384 | Paper Size: A4

WPD Church Village

Church Village depot stores oil in 205 l waste oil in drums in an area with a sealed drainage system.

Redundant equipment is also stored in a used transformer bund – see photograph.

WPD store approximately 8000-12000l of used insulating oil at any one time but do not undertake any draining of oil from transformers at this depot.




Picture 1 – redundant transformer bund

North
SCALE

Client: Western Power Distribution
Title: Environmental Management Map
Ref: NS09334-Rev0614

Date: February 2017

10M 20M 30M

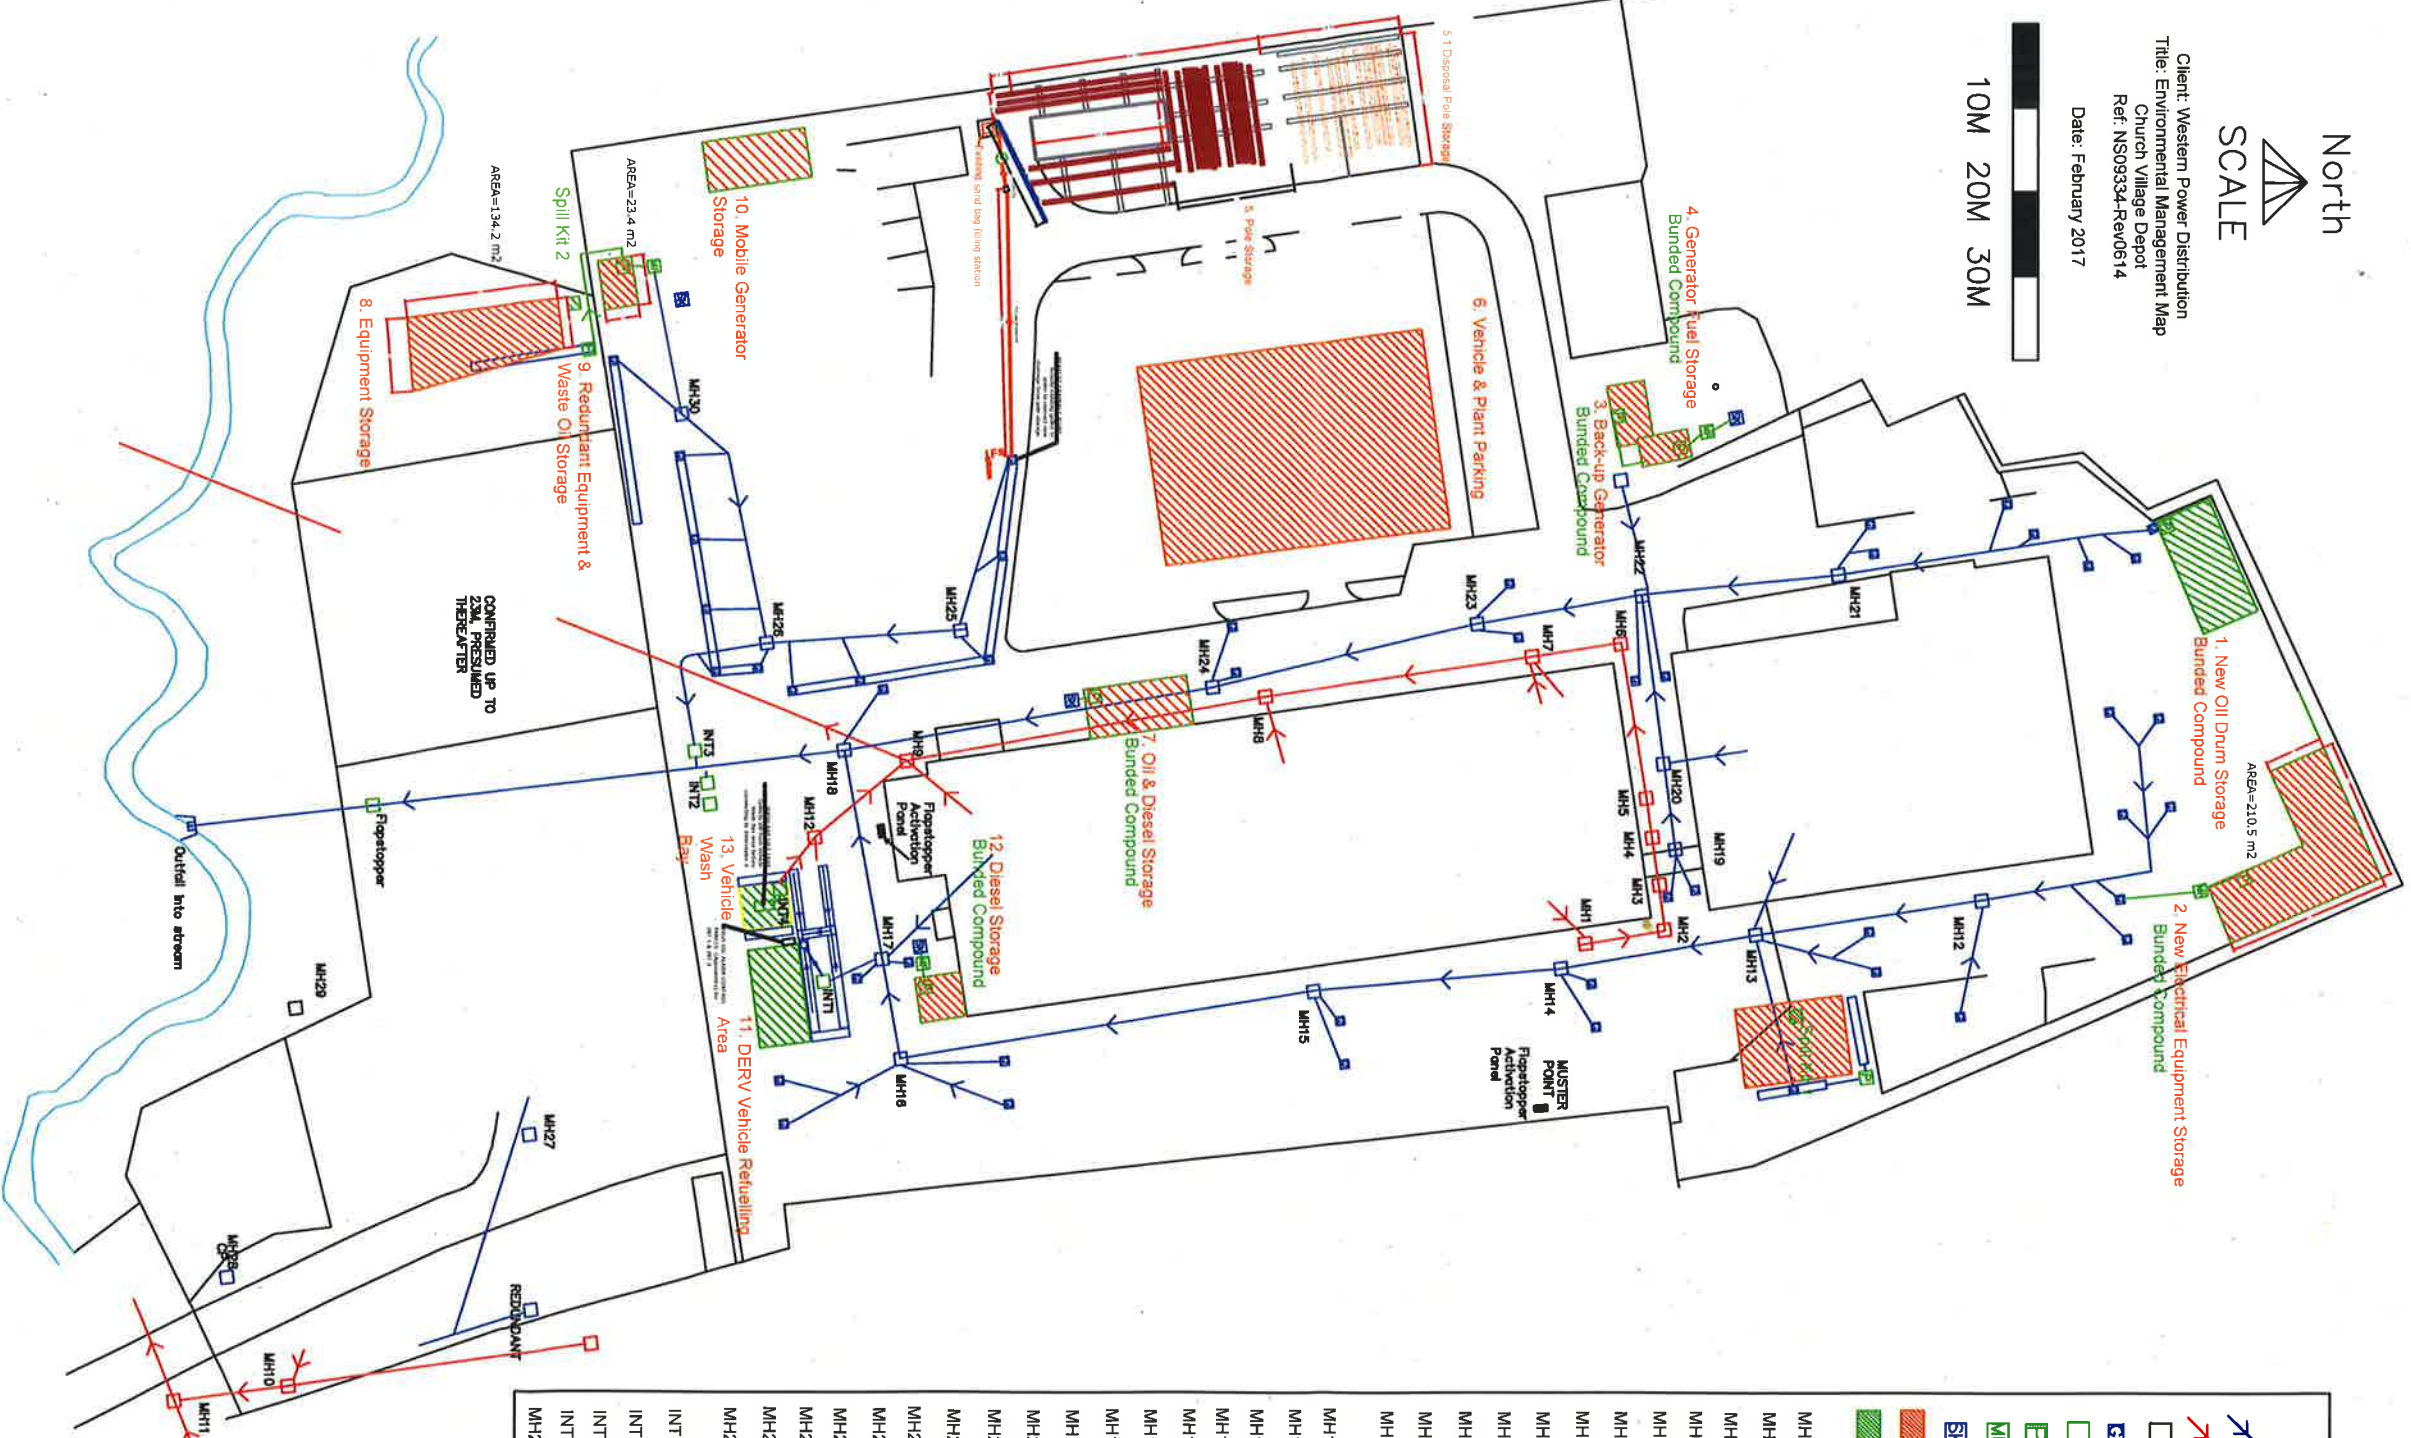

KEY

- STORM WATER DRAIN WITH RUN DIRECTION
- FOUL WATER DRAIN WITH RUN DIRECTION
- MANHOLE WITH REFERENCE NUMBER
- GULLY
- INTERCEPTOR CHAMBER
- PUMP WITH OIL ALARM
- MINI FILTER
- SOAKAWAY
- AREA OF POTENTIALLY CONTAMINATIVE USE
- EXISTING CONTROL MEASURE
- FOUL WATER SYSTEM**
 - MH1 - 4" MAIN RUN INV 20CM, 1 X 4" INLET INV 18CM
 - MH2 - 4" MAIN RUN INV 30CM
 - MH3 - UNABLE TO OPEN CHAMBER
 - MH4 - UNABLE TO OPEN CHAMBER
 - MH5 - UNABLE TO OPEN CHAMBER
 - MH6 - 6" MAIN RUN INV 140CM
 - MH7 - 6" MAIN RUN INV 160CM, 2 X 4" INLETS INV 155CM
 - MH8 - 6" MAIN RUN INV 200CM, 1 X 4" INLET INV 147CM
 - MH9 - 8" MAIN RUN INV 215CM, 1 X 6" INLET INV 198CM
 - MH10 - 18" MAIN RUN INV 250CM, 1 X 4" INLET
 - MH11 - 24" MAIN RUN INV 300CM, 1 X 18" INLET INV 260CM
 - MH12 - 4" MAIN RUN INV 76CM, 1 X 6" INLET INV 70CM
- STORM WATER SYSTEM**
 - MH12 - 6" MAIN RUN INV 60CM, 1 X 6" INLET INV 55CM
 - MH13 - 8" MAIN RUN INV 130CM, 2 X 6" INLETS INV 125CM
 - MH14 - 12" MAIN RUN INV 110CM, 2 X 6" INLETS INV 80CM
 - MH15 - 12" MAIN RUN INV 70CM, 2 X 6" INLETS INV 55CM
 - MH16 - 18" MAIN RUN INV 40CM, 3 X 6" INLETS INV 35CM
 - MH17 - 18" MAIN RUN INV 43CM, 3 X 6" INLETS INV 53CM
 - MH18 - 24" MAIN RUN INV 79CM, 1 X 18" INLET INV 43CM
 - MH19 - 10" MAIN RUN INV 40CM
 - MH20 - 10" MAIN RUN INV 50CM, 1 X 6" INLET INV 40CM
 - MH21 - 12" MAIN RUN INV 70CM, 1 X 6" INLET INV 66CM
 - MH22 - 12" MAIN RUN INV 60CM, 4 X 6" INLETS INV 60CM
 - MH23 - 12" MAIN RUN INV 100CM, 2 X 6" INLETS INV 60CM
 - MH24 - 18" MAIN RUN INV 100CM, 2 X 6" INLETS INV 90CM
 - MH25 - 10" MAIN RUN INV 55CM, 2 X 6" INLETS INV 50CM
 - MH26 - 10" MAIN RUN INV 75CM, 1 X 6" INLET INV 75CM
 - MH27 - 24" MAIN RUN INV 300CM
 - MH28 - NO VISIBLE INLETS DUE TO WATER LEVEL
- INTERCEPTORS**
 - INT1 - SPEL CLASS 1 - MODEL FPIC/SC - Fuel Island
 - INT2 - 1 STAGE INTERCEPTOR - SPECS UNKNOWN
 - INT3 - SPEL 1 STAGE INTERCEPTOR
 - INT4 - SPEL CLASS 2 - MODEL FR010/SC - Vehicle Wash
 - MH29 - UNABLE TO LIFT MANHOLE COVER