


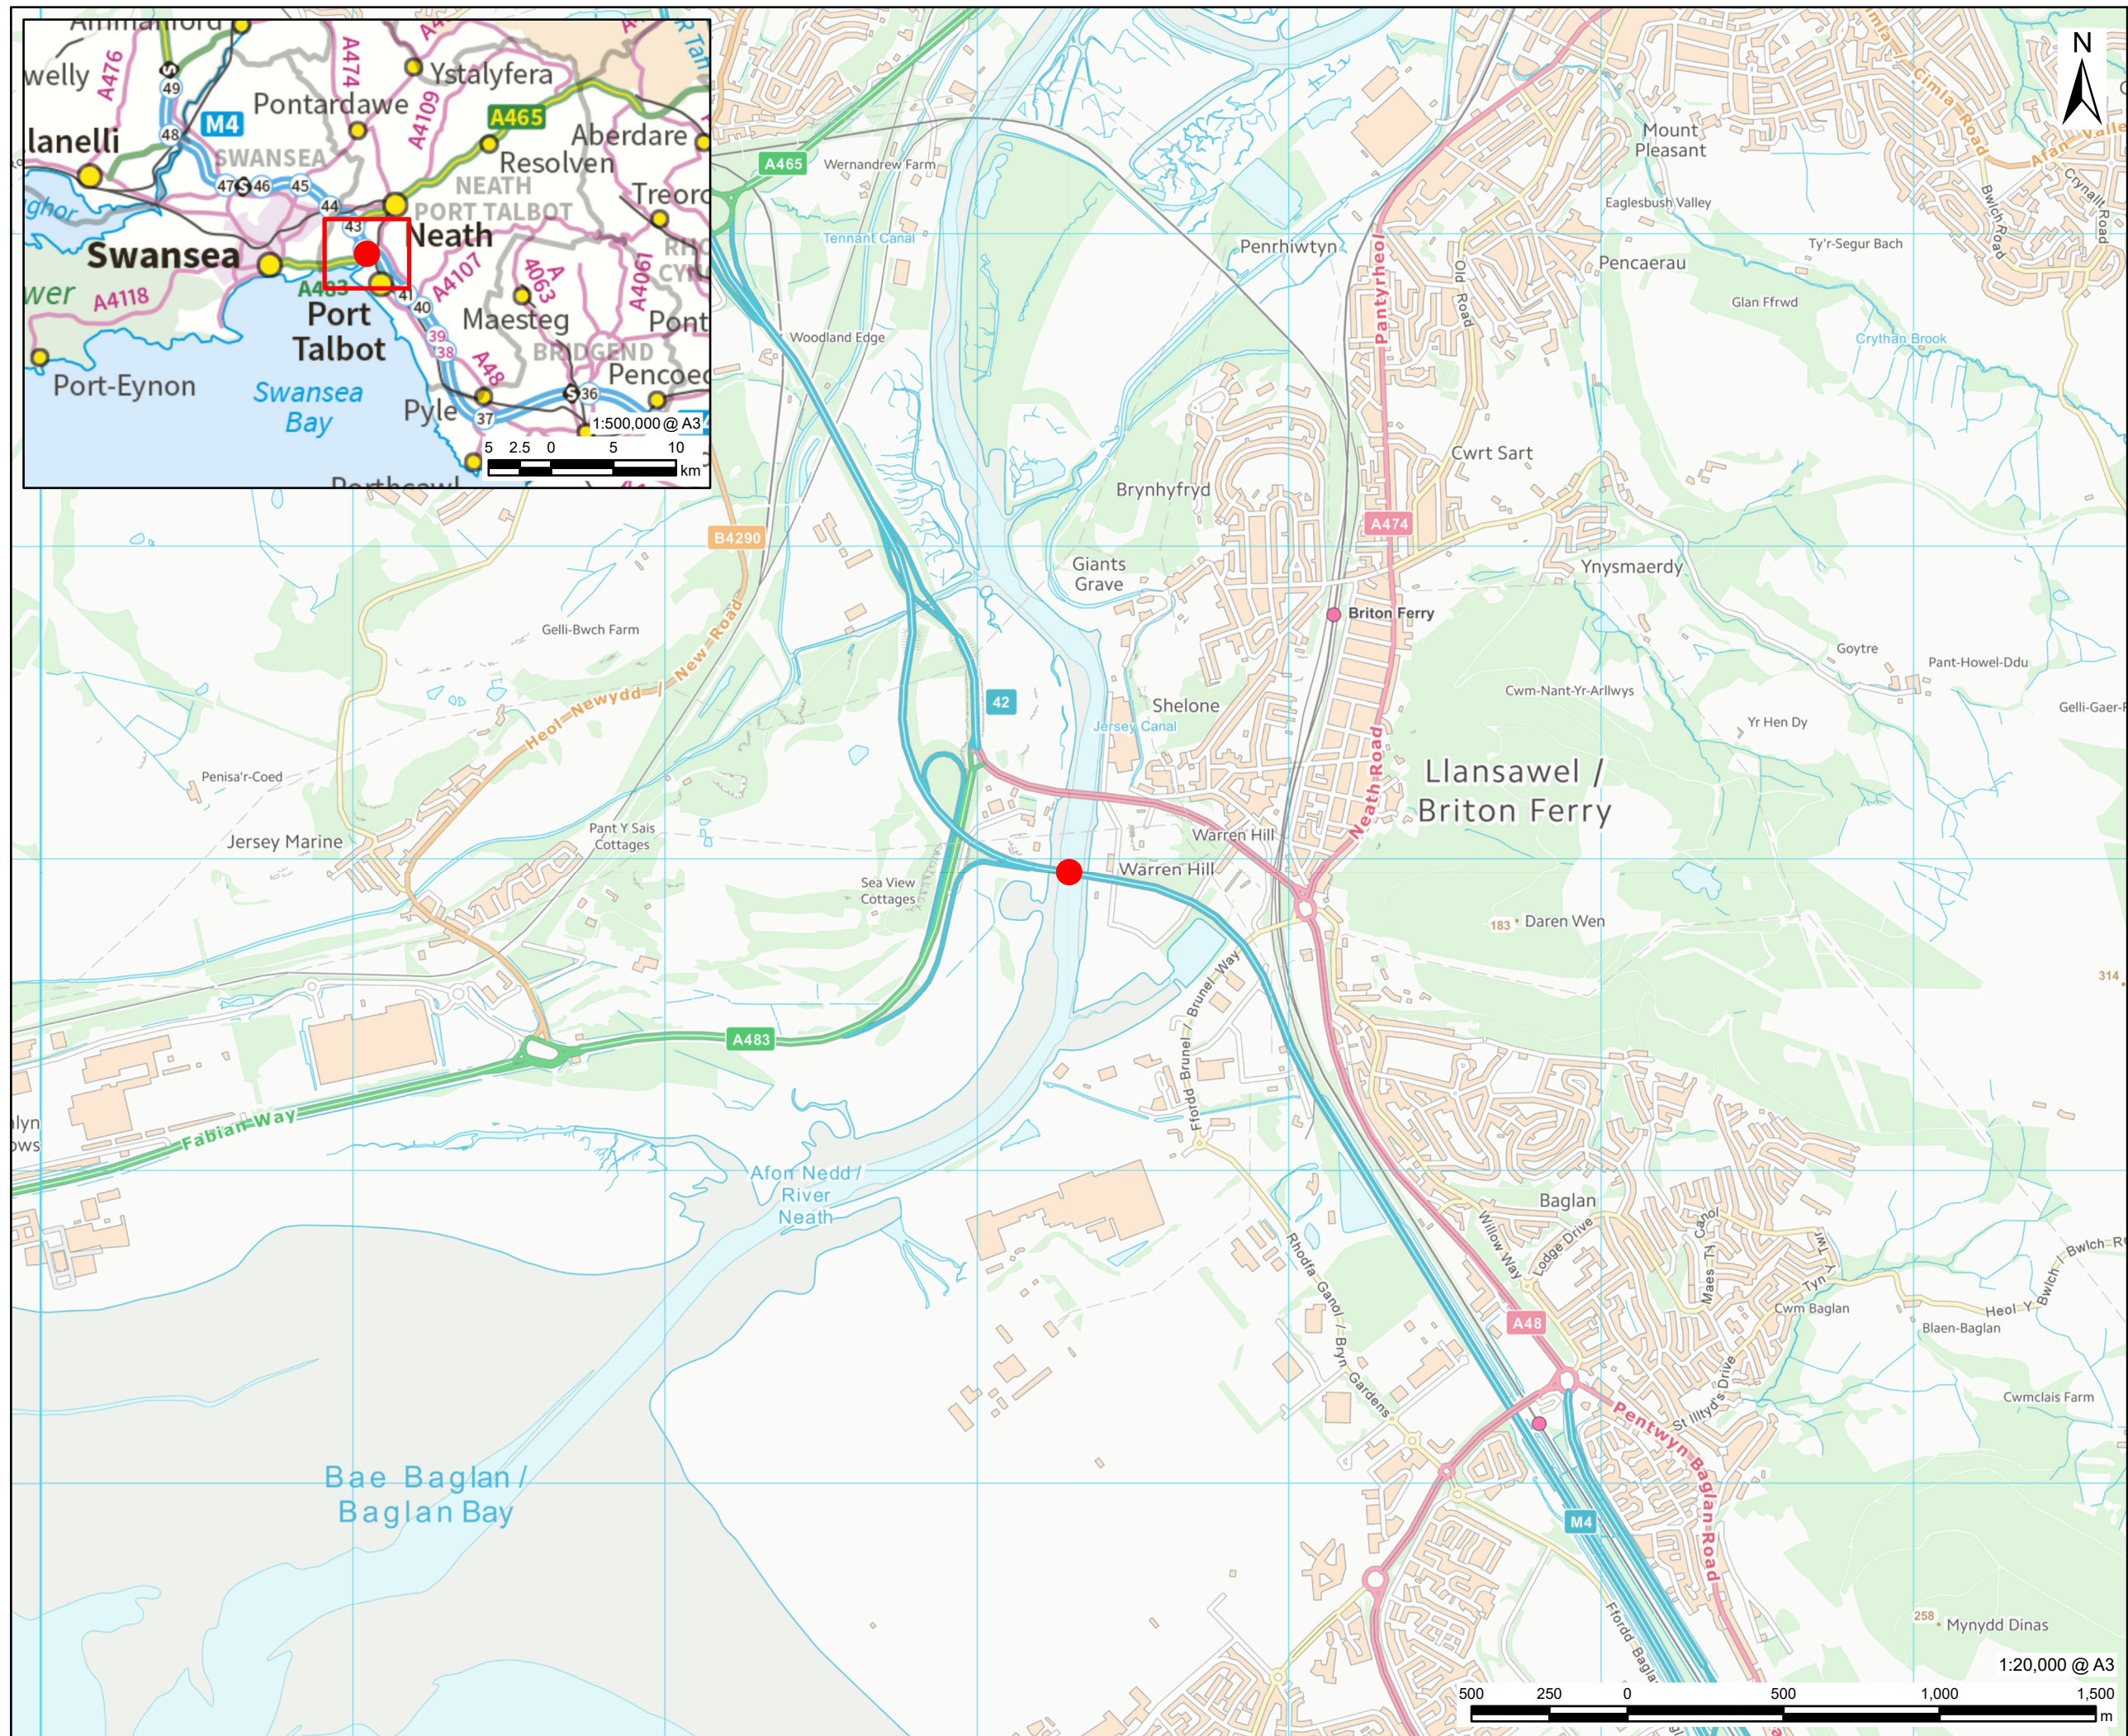

This drawing has been prepared for the use of AECOM's client. It may not be used, modified, reproduced or relied upon by third parties, except as agreed by AECOM or as required by law. AECOM accepts no responsibility, and denies any liability whatsoever, to any party that uses or relies on this drawing without AECOM's express written consent. All measurements must be obtained from the steeled dimensions.

AECOM	
PROJECT	
River Neath Crossing Underslung Walkway and Miscellaneous Repairs	
CLIENT	
South Wales Trunk Road Agent	
CONSULTANT	
AECOM Limited Midpoint Alencon Link Basingstoke, RG21 7PP T: +44-(0)20-7061-7000	
LEGEND	
	Project Location
NOTES	
Contains Ordnance Survey Data © Crown Copyright and database right 2022.	
ISSUE PURPOSE	
FOR INFORMATION	
PROJECT NUMBER	
60522246	
FIGURE TITLE	
Project Location Plan	
FIGURE NUMBER	
Figure 1	