


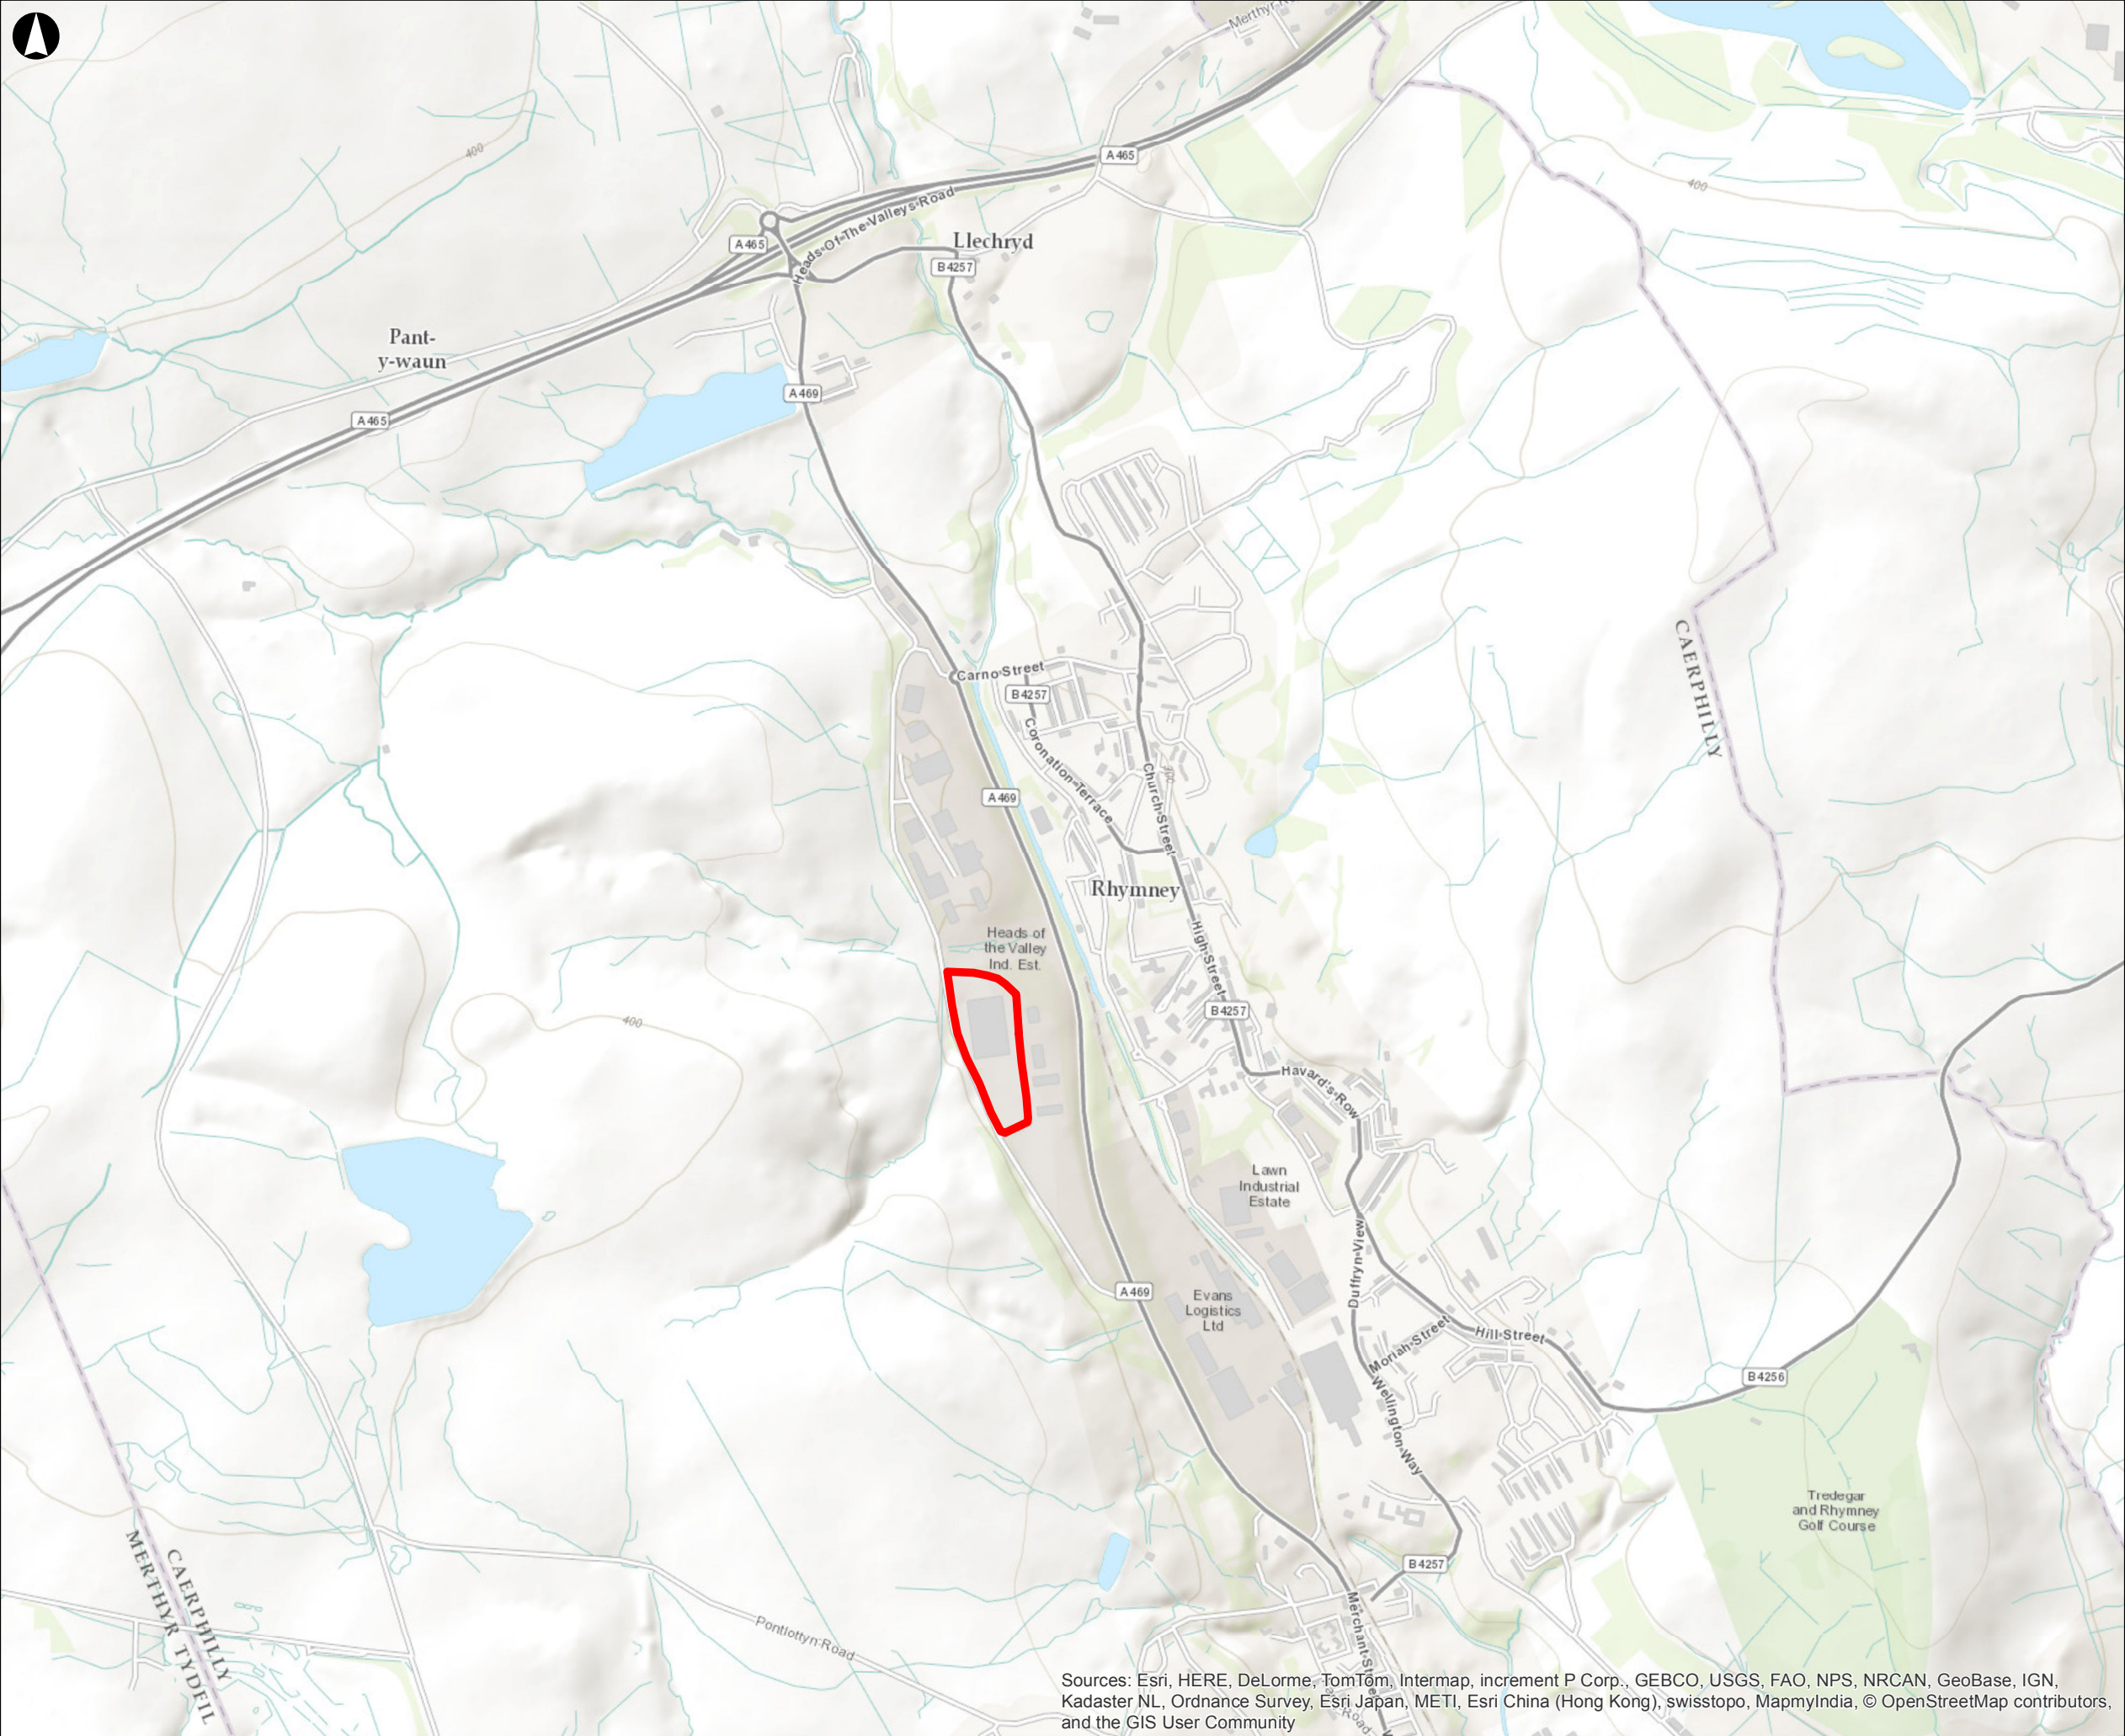


Legend

Waste Treatment Facility

© Crown copyright and database rights 2015
Ordnance Survey 0100031673

F1	2015-05-19	TR	MR	SB
Issue	Date	By	Chkd	Appd

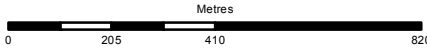

ARUP

4 Pierhead Street
Cardiff CF10 4QP
Tel +44 29 2047 3727 Fax +44 29 2047 2277
www.arup.com

Client

International Green Investments
Holding Portfolio Ltd

Job Title

Rhymney Green Recycles
Manufacturing Facility

Site Location Plan

Scale at A3

1:15,000

Job No	Drawing Status
240591-00	For Issue
Drawing No	Issue
001	F1

Sources: Esri, HERE, DeLorme, TomTom, Intermap, increment P Corp., GEBCO, USGS, FAO, NPS, NRCAN, GeoBase, IGN, Kadaster NL, Ordnance Survey, Esri Japan, METI, Esri China (Hong Kong), swisstopo, MapmyIndia, © OpenStreetMap contributors, and the GIS User Community