


OUTGOING-1

CYNGOR DOSBARTH CEREDIGION


PERMIT

CYNGOR DOSBARTH CEREDIGION

SCRAP METAL DEALERS.

CONTROL OF POLLUTION ACT 1974.

LICENCE TO DISPOSE OF WASTE.

Cyngor Dosbarth Ceredigion in pursuance of the powers conferred on them by the Control of Pollution Act 1974, hereby licence:

Mr. BARRIE LLOYD-JONES

(hereinafter called the "licence holder")

of TANYGROES CAR DISMANTLERS, TANYGROES, CARDIGAN, DYFED SA43 2JP

to receive and store vehicles and manufactured articles (parts of cars) to be scrapped and to carry out car crushing, engine breaking, flame cutting and vehicle dismantling

on a parcel of land outlined in drawing No: 2921 of the working plan.

This licence is granted subject to the conditions set out in the schedules attached hereto.

Dated this 1st day of DECEMBER 1992 .

Signed
(Authorised Officer)

THE LICENCE HOLDER'S ATTENTION IS DRAWN TO THE NOTES OVERLEAF.

CYNGOR DOSBARTH CEREDIGION
WASTE DISPOSAL LICENCE - SCRAP METAL DEALERS.

NOTES.

THESE NOTES ARE FOR GENERAL GUIDANCE ONLY AND DO NOT CONSTITUTE AN
AUTHORITATIVE STATEMENT OF THE LAW.

1. This licence relates only to the requirements of the Control of Pollution Act 1974 for the deposit of waste and the use of plant or equipment subject to the conditions set out in the Schedules and does not constitute a consent required by other legislation. In particular it is the responsibility of the licence holder to comply with any requirements of the HEALTH AND SAFETY AT WORK ACT 1974, the RADIOACTIVE SUBSTANCES ACT 1960, the TOWN AND COUNTRY PLANNING ACTS, SCRAP METAL DEALERS ACT 1964, BUILDING REGULATIONS and ALL RELEVANT WATER PROTECTION and ENVIRONMENTAL HEALTH legislation.

All discharges to sewer and watercourses have to meet the requirements of the National Rivers Authority. Any diversion or other changes will also require National Rivers Authority approval.

2. If the licence holder ceases to occupy the land specified above, then he may transfer the licence to the new occupier after giving notice to the Waste Regulatory Authority which has the right to decline to accept the new licence holder.
3. If the licence holder wishes to cancel this licence he must return it to the Waste Regulatory Authority together with a notice stating that he no longer requires the licence. Cancellation of the licence will not affect any outstanding liability of the licence holder under the conditions of the licence.

CONTRAVENTION OF LICENCE CONDITIONS.

Your attention is drawn to the provision of Sections 3, 9 and 16 of the Control of Pollution Act 1974. A brief resume is included overleaf.

CYNGOR DOSBARTH CEREDIGION

WASTE DISPOSAL LICENCE - SCRAP METAL DEALERS.

Section 3

Prohibits under penalty the deposits of waste or the use of plant or equipment, otherwise than in accordance with the terms of the licence. This Section applies to all the conditions contained herein, including any which may be the subject of an appeal to the Secretary of State under Section 10 of the Act.

Any deposit which takes place without compliance with all the licence conditions may lead to prosecution under this Section.

Section 9

Non compliance with any licence conditions may lead to the revocation of this licence.

Section 16

The licensing authority is empowered to require the removal of any controlled waste deposited in circumstances where any of the conditions of this licence are not being complied with.

Penalties under Section 3

A persons who contravenes Section 3 subsection (1) shall, subject to subsection (4), be guilty of an offence and liable on summary conviction to a fine of an amount not exceeding scale 5 (currently £2,000) or on conviction on indictment to imprisonment for a term not exceeding two years or a fine or both.

The increased penalty may be given where a person contravenes Section 3(1) and the waste in question is poisonous, noxious and polluting, is likely to give rise to an environmental hazard, and has been brought for the purpose of being disposed of. Under such circumstances the person would be liable on summary conviction to imprisonment for a term not exceeding six months or a fine not exceeding scale 5 or on conviction on indictment to imprisonment for a term not exceeding five years or a fine or both.

CYNGOR DOSBARTH CEREDIGION

WASTE DISPOSAL LICENCE - SCRAP METAL DEALERS.

SCHEDULE A. - DEFINITIONS.

The following meanings shall apply throughout this licence:

1. WORKING PLAN shall mean the operational and management statements together with Drawing Nos. 292.1/2 and 3 of the proposed facility contained in Schedule E.
2. THE ACT shall mean the Control of Pollution Act 1974 as amended.
3. WASTE REGULATORY AUTHORITY shall have the meaning assigned to it in Section 30(1) of the Environmental Protection Act 1990 and in this instance shall mean the Environmental Health Department of Cyngor Dosbarth Ceredigion.
4. DULY AUTHORISED OFFICER shall mean any person authorised in writing by the Regulatory Authority pursuant to Section 91 (1) of the Control of Pollution Act 1974.
5. ENVIRONMENTAL HAZARD shall have the meaning assigned to it in Section 4 (5) of the Control of Pollution Act 1974.
6. LICENCE HOLDER shall mean the person or persons to whom this licence is granted.
7. DESIGNATED OFFICER shall mean the person, nominated by the licence holder, responsible for the security and satisfactory operation of the facility.
8. COMPETENT PERSON shall mean a person who, through training and/or qualification is able to identify the nature of waste arriving at the facility by conducting appropriate chemical analysis and is able to assess the compatibility of that waste with other wastes stored at the facility.
9. APPROPRIATELY QUALIFIED PERSON shall mean a recognised Consultant Engineer or other such appropriately qualified persons as may be approved in writing by the Waste Regulation Authority.
10. SPECIAL WASTE shall have the meaning assigned to it in Section 2 (1) of the Control of Pollution (Special Waste) Regulations 1980.
11. FLAMMABLE shall have the same meaning as Schedule 1, part 1, of the Classification, Packaging and Labelling of Dangerous Substances Act 1984.
12. DRUM CONTAINER shall mean any container in which material is stored. Such containers having storage capacities less than 10 litres or greater than 250 litres shall not be regarded as drum containers for the purpose of this licence.

CYNGOR DOSBARTH CEREDIGION

WASTE DISPOSAL LICENCE - SCRAP METAL DEALERS.

13. **EMERGENCY** shall mean a case where a person has reasonable cause to believe that circumstances exist which are likely to endanger life or health or cause damage to property or pollution of water.
14. **BURNING OF WASTE** does not include the cutting of metals by oxy-propane torches or similar devices.
15. **OPERATING HOURS** shall mean those hours which the facility is manned and open for business.
16. **SCRAP METAL** shall have the meaning assigned to it in Section 9 (2) of the Scrap Metal Dealers Act 1964.
18. Notwithstanding the above, words and phrases in this licence have the meaning ascribed to them by the Control of Pollution Act 1974 and its associated regulations.

CYNGOR DOSBARTH CEREDIGION

WASTE DISPOSAL LICENCE - SCRAP METAL DEALERS.

SCHEDULE B. - SITE PREPARATION.

1. The preparatory works required by paragraphs 2 to 12 below shall be supervised and certified, by an appropriately qualified person, that they have been constructed in accordance with the working plan as soon as works have been completed and no later than 6 months after the issue of this licence. Confirmation must be sought from the Waste Regulatory Authority that the site preparatory works have been carried out in accordance with the working plan.

Site Infrastructure.

2. Perimeter fencing and gates shall be provided and maintained at all times in accordance with the working plan. The gates shall be securely locked in the closed position at all times when the facility is unattended. Any damage to the gates and fencing which impairs their effectiveness will be repaired by the end of the working day and if this cannot be accomplished the licence holder shall provide security personnel to guard the facility until such repair is effected.
3. An identification board of durable material and finish shall be displayed at the entrance to the facility, as indicated in the working plan. The following information shall be provided:
 - (a) Name, address and telephone number of facility;
 - (b) Name, address and telephone number of the Waste Regulatory Authority responsible for issuing this Licence and the Waste Regulation Licence Number;
 - (c) Hours of Operation (as per licence condition);
 - (d) Name of Licence Holder;
 - (e) Twenty four hour emergency telephone number and contact.

The board shall be maintained in a legible condition at all times.

4. A site control office of the type specified in the working plan shall be provided at the location specified in the working plan. The site control office shall be maintained to the original standard as specified in the working plan.
 5. The road from the site entrance to the site control office (hereinafter called the site access road) shall be constructed in accordance with the working plan. The site access road shall be maintained to the original standard as specified in the working plan.
 6. Site drainage facilities shall be constructed and maintained in accordance with the working plan so that water does not accumulate at the facility. These shall include interception of contaminated surface waters and spillages, to prevent water pollution. The drainage provisions outlined in the working plan shall be constructed and operational within a period of 6 months of the granting of the licence.
 7. Provisions for the storage and maintenance of plant shall be constructed in accordance with the working plan and shall be maintained to the original standard as specified in the working plan.
-

CYNGOR DOSBARTH CEREDIGION

WASTE DISPOSAL LICENCE - SCRAP METAL DEALERS.

8. Artificial lighting shall be provided for those operations which are to be carried out during the hours of darkness, as defined by the statutory lighting up times published by the Science Research Council, at the locations specified and as specified in the working plan. The lighting shall be maintained to the original standard as specified in the working plan.
9. Storage containers for liquids shall be of a type and construction suitable for the liquids which they contain and labelled to show their contents. They shall conform, where necessary, to all relevant safety and construction standards and shall be installed at a location and to specification in accordance with the working plan. The containers shall be maintained to the original standard as specified in the working plan. All containers should be bunged to prevent escape of liquids as a result of leakage.
10. The yard area at the facility shall be surfaced and maintained in accordance with the working plan. Hard surfaces shall be steam cleaned as necessary or when requested by the Waste Regulatory Authority.
11. Provision shall be made within the confines of the facility for the parking, loading and unloading of vehicles transporting wastes to and from the facility in accordance with the working plan. (on the tarmaced area marked PARKING on the working plan)
12. Wheel cleaning equipment of the type specified in the working plan shall be provided at the location specified in the working plan. The equipment shall be used as detailed in the working plan.

Emergency Plan.

13. An emergency plan shall be provided within in two months of the granting of this licence detailing the procedures to be adopted in the event of the release of any hazardous material, liquid or gas. The Health and Safety Executive, National Rivers Authority, the emergency services and the Waste Regulatory Authority shall be consulted when drawing up these procedures.
14. The emergency plan required by condition 13 above shall be reviewed at six monthly intervals and it shall also be updated whenever necessary to take account of changes in personnel or other circumstances. The updated emergency plan shall be forwarded forthwith to the Waste Regulatory Authority.

CYNGOR DOSBARTH CEREDIGION

WASTE DISPOSAL LICENCE - SCRAP METAL DEALERS.

SCHEDULE C. - TYPES OF WASTE.

Permitted Waste.

1. The types of scrap metal wastes acceptable at the facility and the maximum quantity stored shall consist only of the following:

	<u>Maximum Quantity</u>
a) Scrap Vehicles	650 vehilces
b) Tyres	2 freight containers (80m ³) each
c) Batteries	2 freight containers (4m ³) each

2. The following wastes shall only be accepted at the facility if it arises from vehicles received for the sole purpose of being processed at the facility. Similar wastes arising elsewhere shall not be accepted:

	<u>Maximum Quantity</u>
a) Petrol	10 gal
b) Fuel oil	1200 gal (5455 litres)
c) Mineral Oils (Waste sump oil)	1000 litres

Excluded Wastes.

3. Notwithstanding the generality of the types of waste specified in this Schedule the following wastes are to be specifically excluded from the facility without the prior written approval of the Waste Regulatory Authority.
- a). Controlled wastes being defined as 'Special Waste' in the Control of Pollution (Special Waste) Regulations 1980 and any subsequent amendment, except battery acid and petrol.
 - b). Percussive and explosives and other substances with similar characteristics, except where such wastes are in such a form or state where the percussive or explosive properties are and will remain ineffective.
 - c). Any waste containing flammable solvents, except petrol.
 - d). Substances within the Control of Radioactive Substances Act 1960 and any subsequent amendments.
 - e). Any waste containing elemental sodium or potassium, or any other metal which is in a fine powdered form.

CYNGOR DOSBARTH CEREDIGION

WASTE DISPOSAL LICENCE - SCRAP METAL DEALERS.

SCHEDULE D. - OPERATIONS.

1. The licence holder shall operate the facility in accordance with the working plan as approved by the Waste Regulatory Authority and contained in Schedule E of this licence.
2. Any proposed modification to the approved working plan shall be submitted to the Waste Regulatory Authority together with the proposed date of implementation at least 8 weeks before the proposed date of such implementation.
3. The licence holder shall obtain written approval from the Waste Regulatory Authority for any proposed modification to the actual conduct of the operations from the proposals approved in the working plan.
4. The types of wastes accepted at the facility shall consist only of those specified in Schedule C of this licence, and which by previous sampling and analysis have been shown to conform with the requirements of Schedule C of this licence. Any wastes not conforming to the requirements of Schedule C shall be rejected as unsuitable for disposal at the facility.
5. Each container used for storage shall be of sound physical condition and marked with the waste type title as detailed in the working plan. Wastes shall be stored according to waste types in the segregated storage areas as detailed in the working plan.
6. The Waste Regulatory Authority shall be notified immediately of any waste that has been rejected as unsuitable for disposal in accordance with condition 4 above and Schedule C of this licence. This notification shall include the nature and quantity of waste, the name and address of the producer of the waste, the registration number of the vehicles delivering the waste, the name and address of the vehicle's driver and operator, and the date and time of rejection of the waste.
7. The facility shall be manned and supervised during operating hours (see condition 8 below) in accordance with the working plan. Supervisors must be able to identify the types of waste permitted by this licence and those wastes specifically excluded.
8. Permitted wastes shall be delivered to and removed from the facility between the hours specified below. Except in cases of emergency, no delivery or removal of waste shall take place outside these hours without the prior approval of the Waste Regulatory Authority. All circumstances of emergency movement of such wastes shall be reported forthwith in writing to the Waste Regulatory Authority.

Mondays - Fridays

From 09.00

To 18.00

CYNGOR DOSBARTH CEREDIGION

WASTE DISPOSAL LICENCE - SCRAP METAL DEALERS.

Saturdays

From 09.00

To 13.00

Bank Holidays and Sundays

From CLOSED

To _____

9. A written record shall be kept of the characteristics and quantities of all wastes delivered to the facility, the name and address of the person delivering the waste, the registration number of the vehicle delivering the waste, the date and time of the delivery, and identification of the origin of the waste. This record shall be available to any representative of the Waste Regulatory Authority for inspection at the facility at any reasonable time.
10. A summary of the records required by condition 9 above of all wastes delivered to the facility in a calendar month shall be submitted to the Waste Regulatory Authority before the tenth day of the succeeding calendar month.
11. No waste material shall be burnt within the boundaries of the facility. Any outbreak of fire shall be regarded as an emergency and immediate action shall be taken to extinguish it. Fire fighting equipment and emergency water supplies shall be provided, maintained and identified in accordance with the working plan. All outbreaks of fire shall be reported immediately to the County Fire Brigade and the Waste Regulatory Authority.
12. In the event of an emergency, the appropriate procedures specified in the emergency plan required by condition 13 of Schedule B shall be implemented. The Waste Regulatory Authority shall be informed forthwith of any emergency. The circumstances of an emergency shall be confirmed to the Waste Regulatory Authority in writing as soon as is practicable.
13. Measures, in accordance with the working plan, shall be taken to remove any mud, debris or any other material that is deposited on any roadway by vehicles using the facility. These measures shall include the sweeping of the site access road, hard surfaced areas and the public highway leading from the facility.
14. Measures in accordance with the working plan shall be taken to prevent damage to pipework, valves, pumps and storage tanks which may cause pollution of water, danger to public health or be seriously detrimental to the amenities of the locality. All pipework and valves associated with the fuel storage tank shall be enclosed within the bunded area.
15. All vehicles carrying light wastes shall be adequately covered to prevent any loss of contents by wind or vehicles movements.

CYNGOR DOSBARTH CEREDIGION

WASTE DISPOSAL LICENCE - SCRAP METAL DEALERS.

16. Any loose waste on or around the facility shall be collected on a daily basis and disposed of in accordance with the working plan.
 17. Not less frequently than once a week or at a greater frequency as directed by the Waste Regulatory Authority any loose waste which may be lying at the facility or its immediate environs shall be collected and disposed of in accordance with the working plan.
 18. Cleaning chemicals and reagents shall be stored and segregated according to compatibilities as detailed in the working plan.
 19. Measures in accordance with the working plan shall be taken to deal effectively with any vermin and insects at the facility. Where no arrangements are outlined in the working plan details shall be submitted to the Regulation Authority within two months of the granting of the licence.
 20. Measures, including proper maintenance and use, shall be undertaken to control the noise of machinery and vehicles operating at the facility which may be detrimental to the amenities of the locality.
 21. Measures in accordance with the working plan shall be taken to effectively suppress dust and malodours which may be detrimental to the amenities of the locality.
 22. All vehicles and machinery accepted at the facility and scheduled for storage prior to destruction, excluding those scheduled for immediate fragmentation, shredding or shearing, containing liquids; shall, on arrival, be drained of all liquids on a bunded hard standing area that drains to a blind sump. All liquids so removed shall be stored in waste liquid containers or detailed in the working plan. Petrol shall be transferred to "running vehicles" on site in accordance with the safety policy.
 23. All vehicles and machinery accepted at the facility and scheduled for storage prior to dismantling shall be stored as detailed in the working plan. Parts scheduled for re-sale shall also be stored as detailed in the working plan.
 24. Any areas in which any inflammable liquids are drained and any subsequent storage areas shall be designated NO SMOKING AREAS and appropriate signs shall be prominently displayed.
 25. Materials segregated for resale or reuse shall be unloaded, sorted, stored and loaded only within the areas indicated in the working plan.
 26. Any material segregated for resale or reuse shall be removed forthwith, if it is causing pollution of water, or is a danger to public health or is seriously detrimental to the amenities of the locality.
 27. No materials or skips shall be stored on the various areas at the facility to a height greater than 2.0 metres, and this height shall be clearly marked at an appropriate point in these areas.
-

CYNGOR DOSBARTH CEREDIGION

WASTE DISPOSAL LICENCE - SCRAP METAL DEALERS.

- 
- 
28. Any spillage be dealt with immediately to prevent water pollution. Quantities of sand/absorbent material shall be kept at the facility as detailed in the working plan and used on appropriate spillages.
 29. Tyres received or removed from dismantled vehicles shall be stored in accordance with the working plan.
 30. Batteries received or removed from vehicles shall be stored in accordance with the working plan whilst awaiting removal to a facility capable of processing the acid and metal contents.
 31. Batteries shall not be drained of electrolytes on site. Batteries shall be stored in their entirety within storage containers in accordance with the working plan.
 32. Any cessation of operations for a period in excess of 12 weeks shall be notified to the Waste Regulatory Authority. Not less than 4 days notice shall be given to the Waste Regulatory Authority of the date on which operations are to recommence in the event of such a cessation.
 33. A copy of any notice or instruction received in respect of the facility from any authority, other than the Waste Regulatory Authority, which in any way relates to the use of the facility, shall be given to the Waste Regulatory Authority within 3 days of the receipt of such a notice or instruction.
 34. The terms of this licence shall be made known to any person who is given responsibility for the management or control of the facility and be available at all times at the facility for the use of such persons.
 35. All site operations shall be carried out in accordance with the licence holder's safety policy entitled 'Safe Working Practices' attached to the working plan in Schedule E. A copy of the licence holder's safety policy must be furnished to the Local Authority within 2 months of the granting of the licence. A copy of the safety policy must be attached to the working plan in Schedule E of this licence.
 36. The Fire Officer's requirements shall be strictly adhered to as indicated in the working plan. A copy of the Fire Officer's report must be furnished to the Local Authority within 2 months of the granting of this licence. A copy of the Fire Officer's recommendations must be attached to the working plan in Schedule E of this licence together with copies of proformas or printouts to be used in connection with the Fire Officer's recommendations.
 37. The operator must comply with planning consent conditions. Details of planning conditions must be attached to the working plan in Schedule E of this licence.
 38. Notwithstanding the generality of the conditions in this Schedule, the activities to which this licence relates shall not be carried on so as to cause pollution to water or danger to public health or become seriously detrimental to the amenities of the locality affected by the activities.
-

CYNGOR DOSBARTH CEREDIGION

WASTE DISPOSAL LICENCE - SCRAP METAL DEALERS.

SCHEDULE E.

- (1) **Working/Operational Plan.**
- (2) **Working Statements.**
- (3) **Planning Permission/Conditions.**
- (4) **Emergency Plan** (copy to be provided to the Waste Regulatory Authority) and to be attached to this Schedule within 2 months of the granting of this licence).
- (5) **6 monthly reviews of the Emergency Plan.**
- (6) **Safety Policy - "Safe Working Practices"** (copy to be provided to the Waste Regulatory Authority and to be attached to this Schedule within 2 months of the granting of this licence).
- (7) **Fire Officer's Recommendations/Conditions** (copy to be provided to the Waste Regulatory Authority and to be attached to this Schedule within 2 months of the granting of this licence).

Working Statement. Amplification of Completed Form.

The entrance was formed in 1982 following Town Planning Approval, this is as shown on the Working Plan and is formed in Concrete and Stoned areas.

The site is totally surrounded in 8' high plastic coated wire 50 mm mesh fencing with precast concrete posts at a spacing of approx 3^m, these are set in concrete. There are gates of similar mesh on steel framework with suitable locks to all areas including internal sub divisions.

There are Security T.V. cameras installed, also a burglar alarm system is operating.

By fencing, locks and above alarm system.

The ground is of a porous nature but a catchment channel is to be installed across the site to prevent any run off of pollutants from the cars being dismantled, as shown on plan. This will connect to the existing system via a vented petrol inter-ceptor, capacity 2400 litres, to be examined monthly.

Foul drainage is to the existing septic tank at rear of the Office, thence to soakaway pipe.

The plan shows the existing and proposed buildings and offices, these drain to soakaways.

The items stored on site are Tyres on racks, batteries to be in covered store, with metal trays below to collect any spillage, car seats and upholstery are left in cars being broken up or kept in separate container. Body shell parts such as doors are stored in containers and on racks. Engines, parts of a mechanical nature and general spares are stored in the main steel framed building under tight security.

Any spillages within such building are dried up with saw dust and placed in appropriate steel waste skip under cover for collection by specialist.

A walled, roofed area to be provided around diesel oil supply tanks as indicated on plan. Engine sump oil is left in engines for benefit of purchaser.

The fork lift trucks are of Sanderson and Toyota manufacture, diesel powered and supervised by a trained operator. (The operator is well versed in appropriate codes having been on courses and holds certificates relating to operation, etc. of fork lift trucks). Copies of appropriate booklets to be kept on site.

Some lighting has been installed but is normal practice to cease outside workings at dusk and for operatives to work on vehicles and parts within stores after this time. Fork lift trucks, etc. cease operation at dusk.

The operation of the facility is recorded on the in house computer and thus a complete record is kept of all operations and parts.

The staff of six are aware of safety and appropriate notices are on site. Known persons are allowed to remove small items from cars under view of office and staff. All other items kept in shed, e.g. engines, suspension, etc.

The trailers are 40' long and are owned and controlled by sub-contractor.

A road sweeper is available to clean the site.

There are two trained mechanics holding City and Guilds Certificates (Cardigan & Carmarthen) and an H.G.V. licence holder, in addition to the fork lift truck operator referred to previously.

The site owner and proprietor is on site and has been the owner of a garage and new car sales business for many years.

The oil storage tank overflow container will be roofed and is to be 5m x 4 x 4m high with walls in rendered blockwork 225mm thick, built off concrete footings. The tanks are controlled by gravity taps and have a total capacity of 1,200 gals or 5,455 litres.

Standpipes shown on plan.



The small compressors are made by
Bateman, Sellarc & Broomwade.

No pests.


Only deliveries are damaged motor
vehicles, but fire extinguishers are
available and maintained by the Suppliers
(Chubbs).

e.

en)

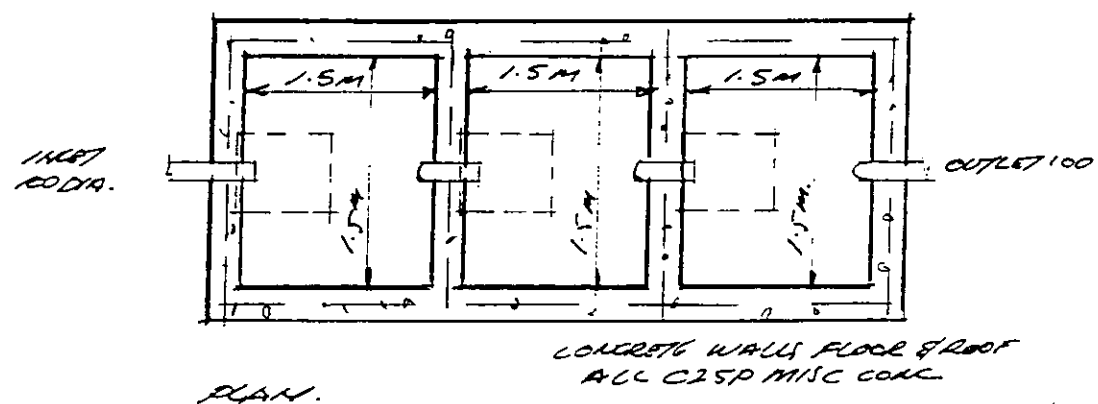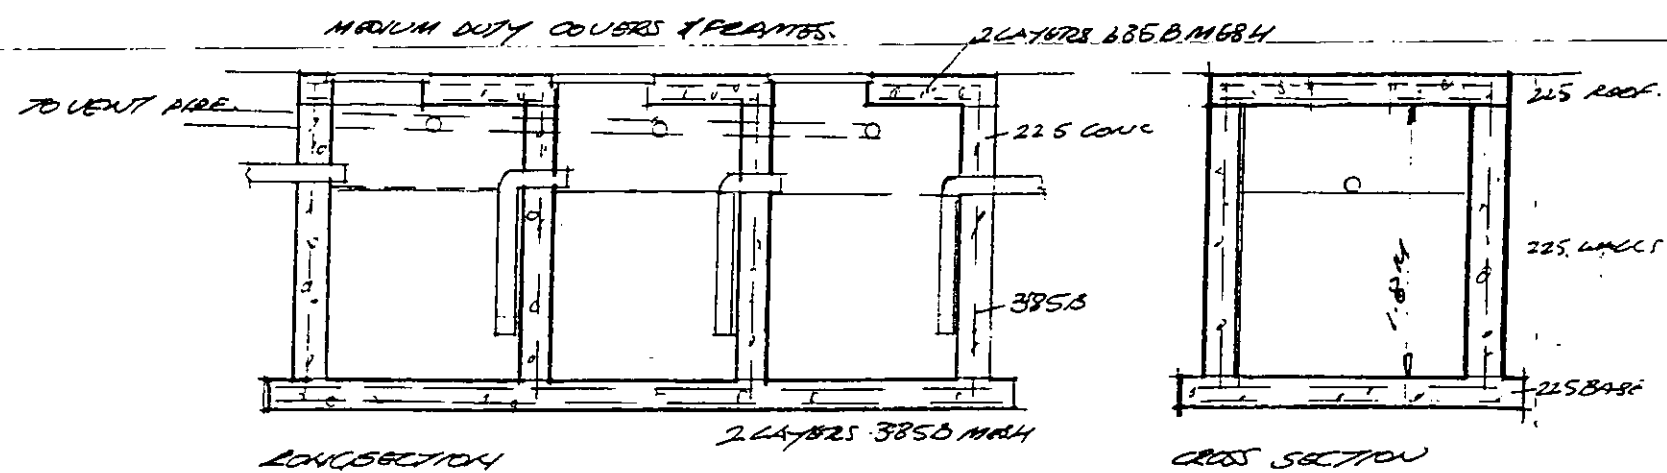


PETROL & OIL INTERCEPTOR TANK.

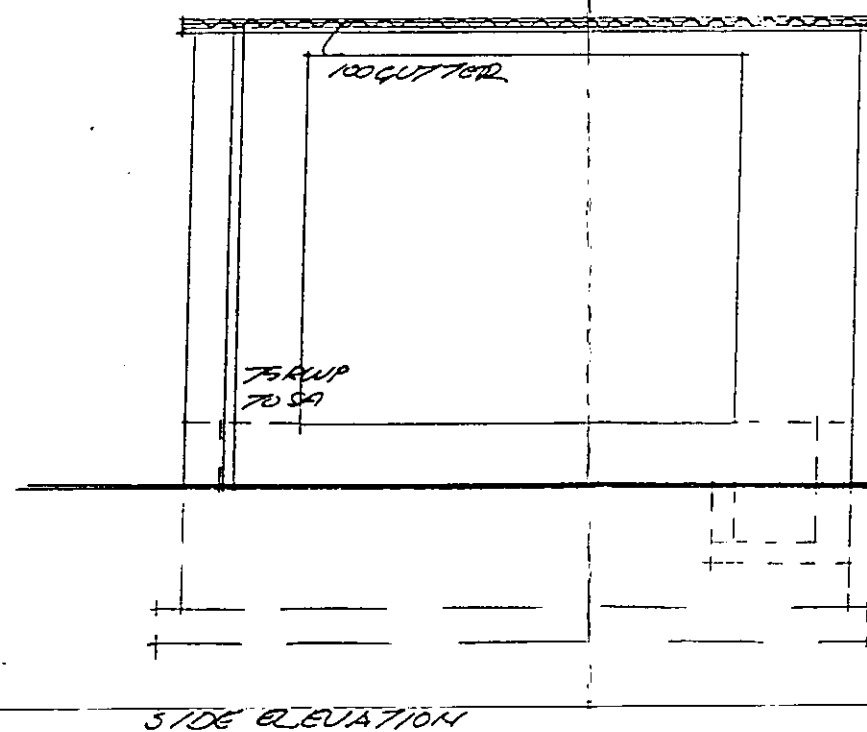


COVERED HOLDING AREA FOR OIL SPILLAGE.

225 CLASS 1 CONCRETE BLOCK WALL ON PREVAILING WIND SIDE.

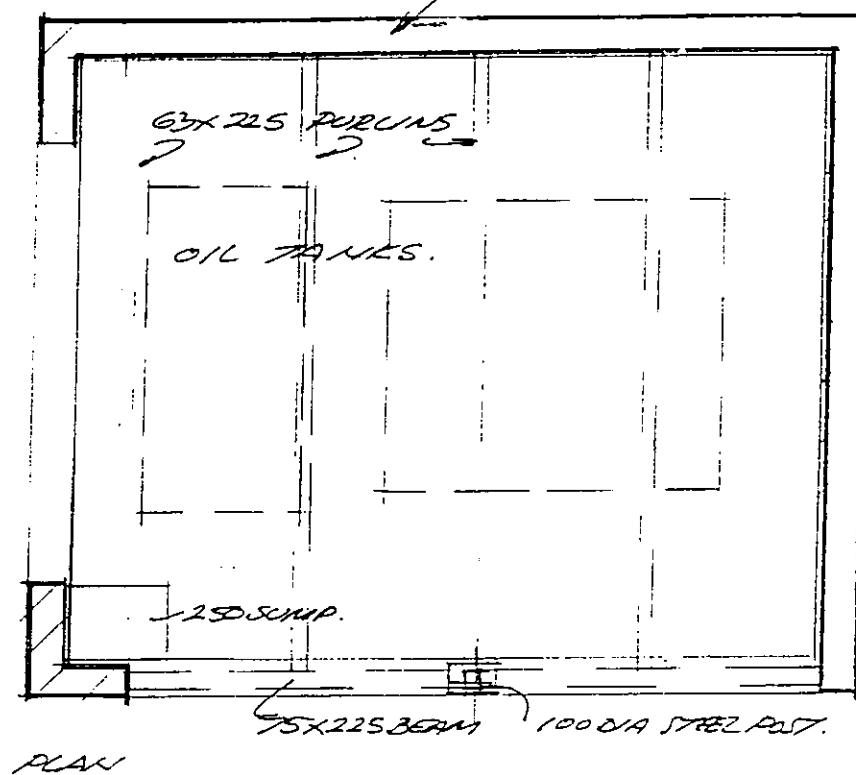

CORRUGATED STEEL (GALVANIZED) ROOF.

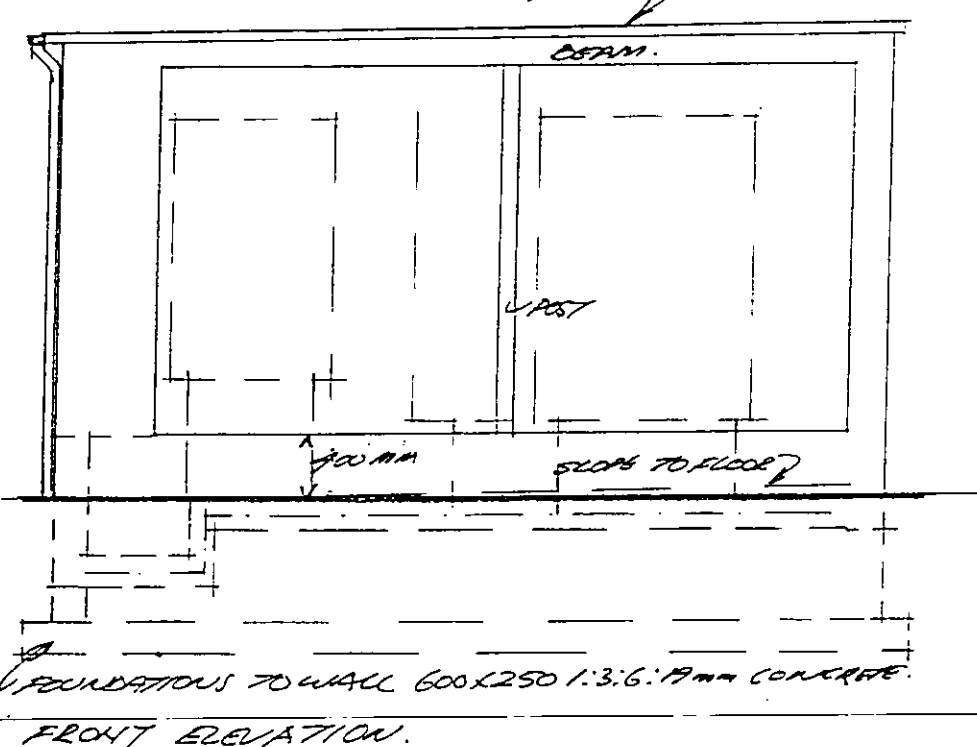

BAWML
34055


BAWML

TANY GROES CAR DISMANTLERS
TANY GROES CARDKAY DYED.

INTERCEPTOR & OIL SPILLAGE CONTAINER.

DRAWING NO 292.243
APRIL 1992
SCALE 1/50.

M. WISEMAN ASUA
12 PRINCES AVENUE
A 801 AERON DYED.

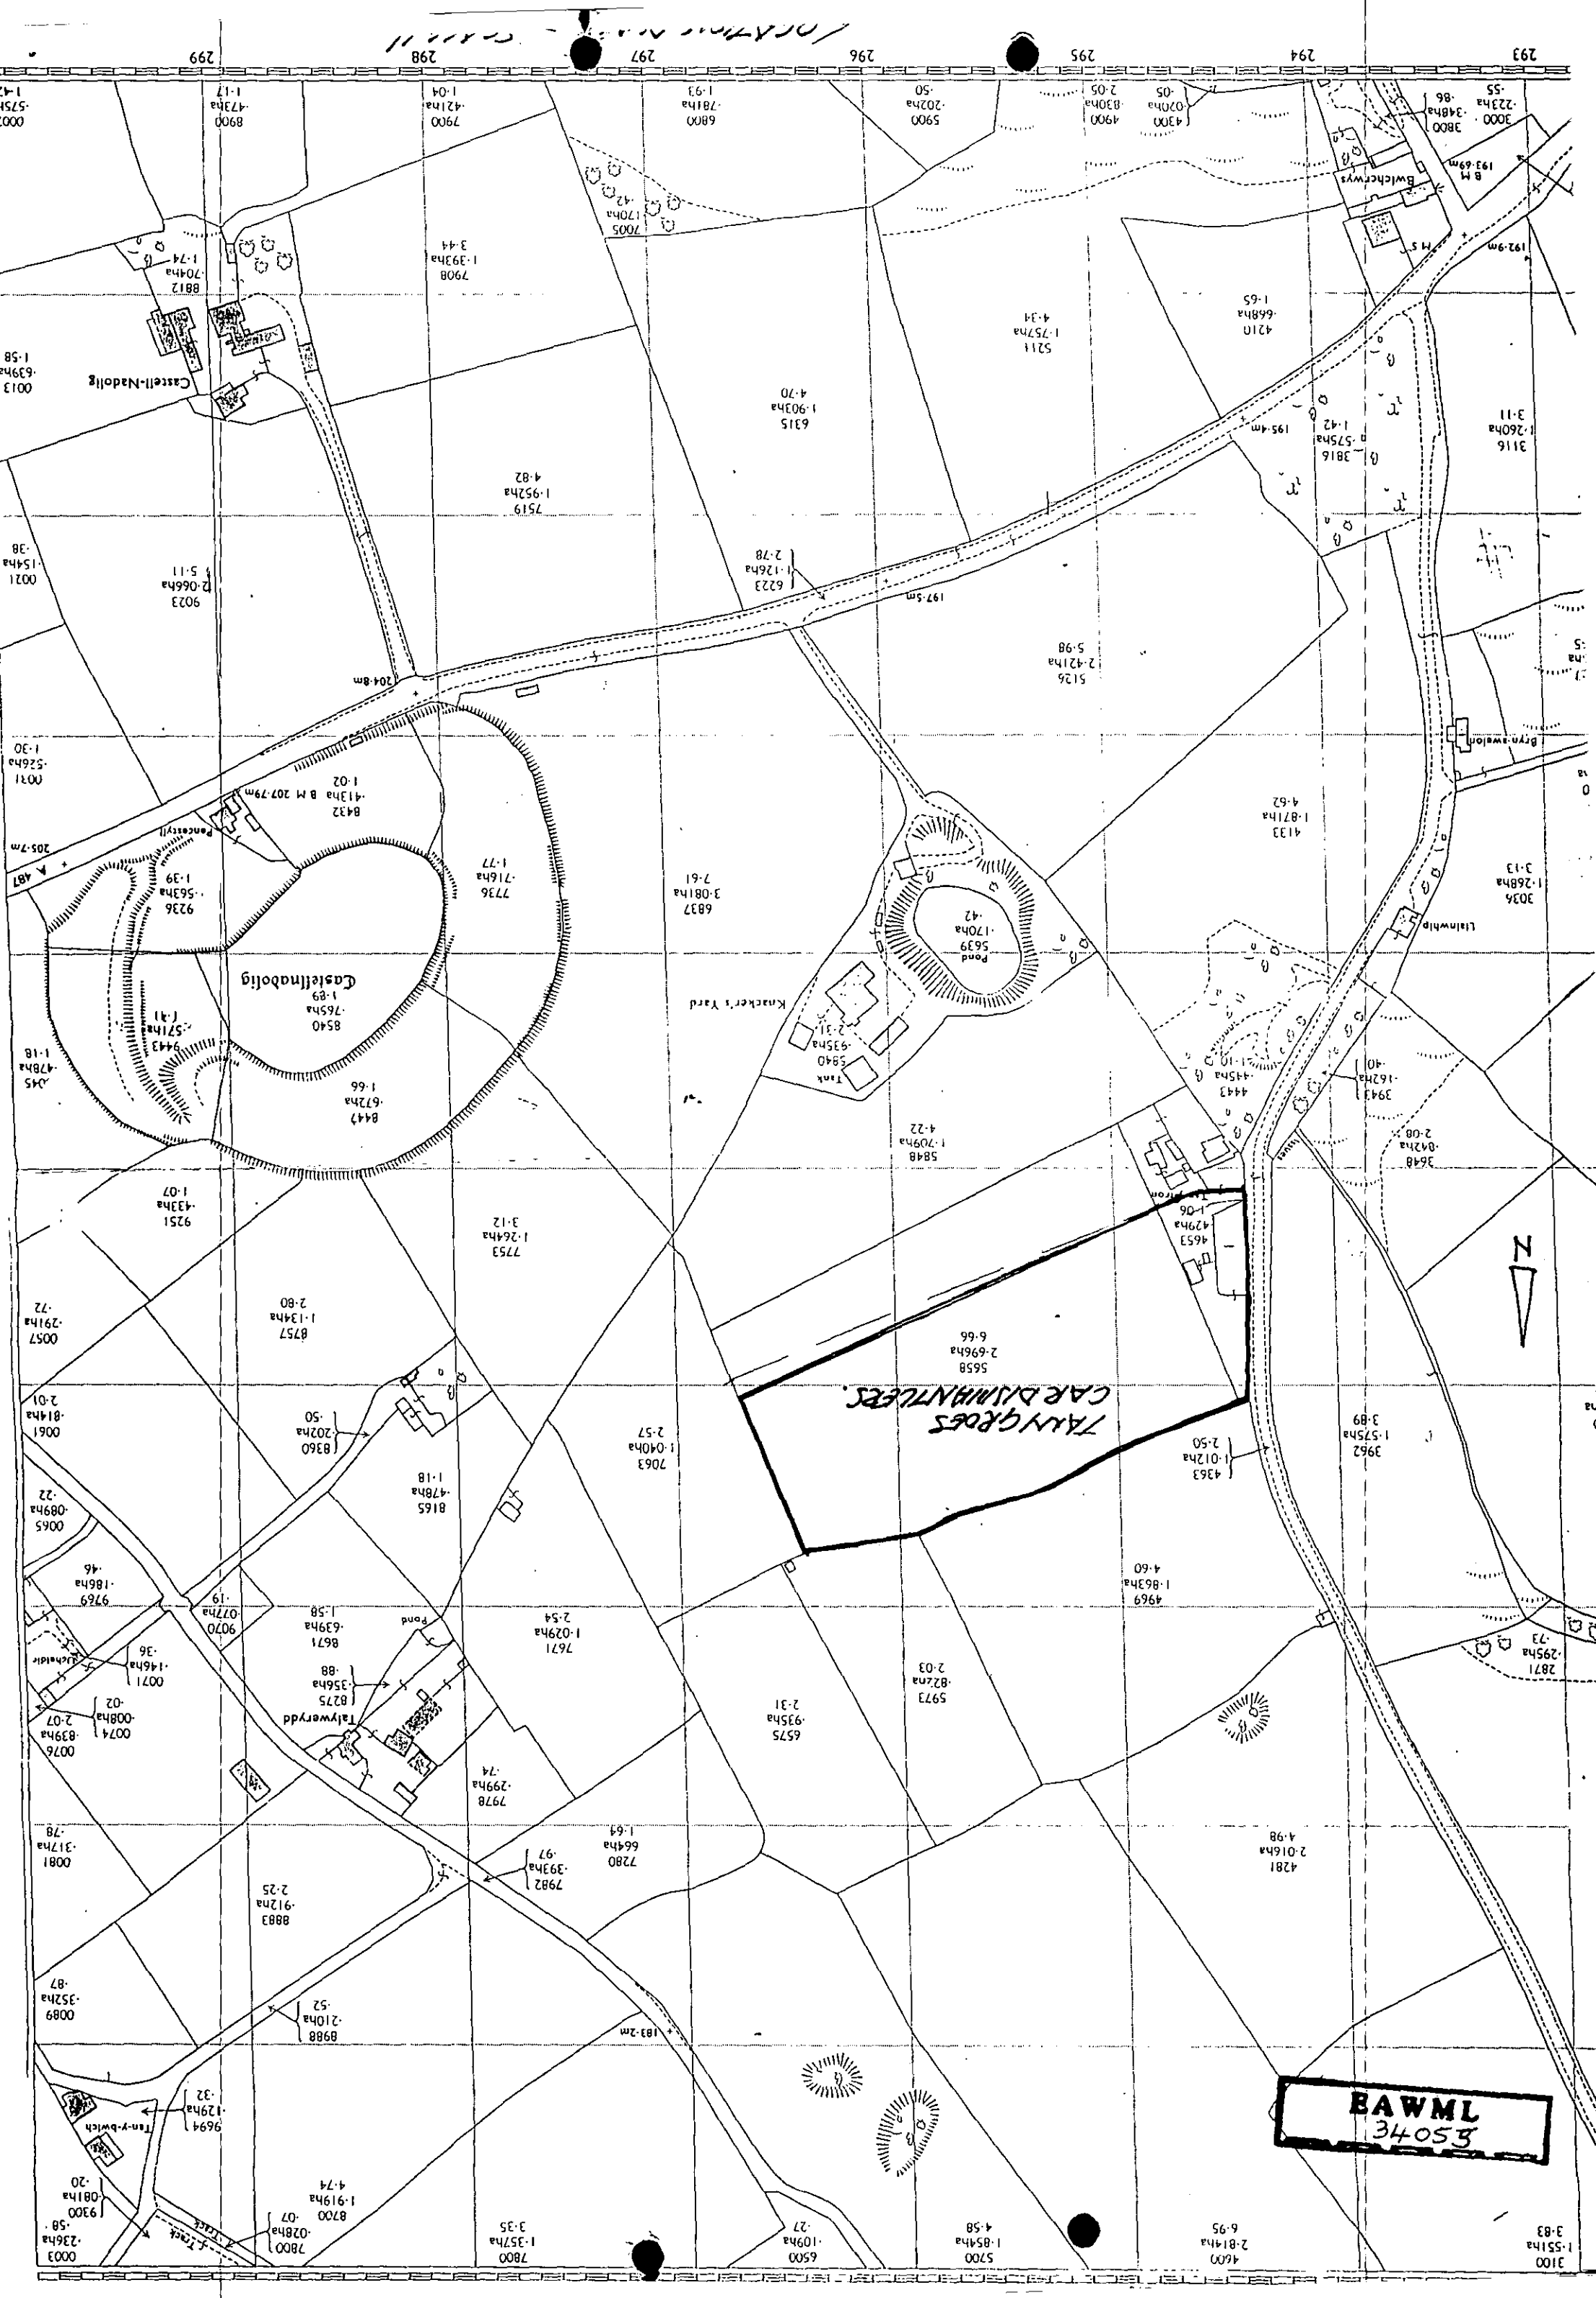

BAWML
34053

TAN GROES
CAR DIAMANTERS

Castell-Nadolig

Knacker's Yard

Talywerrydd



25 AUG 1961

Ca

20 OCT 1981

FRONT ELEVATION

STEEL TRAPDOORS
FLOOR

1100 x 2800
1500 x 2800
1100 x 2800

PROCESSED FROM
COPY OF EXISTING
ADDITIONAL

DEPOSED THIS SCREEN

535
7.752

✓ ADDITIONAL CAR PARKING
ENDING 11.00.00.

BUILDING

CHIMNEY

536

46

707
9.525

1352
104

BAWML
34055

707
9.525

PARKING

FILE COPY


13

BAWML
34055

T.C.D.
JAN-Y. GROES
CAR DISMANTLERS
NR CARDIGAN DYFED

SITE LAYOUT PLAN
SCALE 1/500
MARCH 1992.
DRG NO 2921.

SL SPOT LIGHT.
TV TV MONITOR CAMERA.

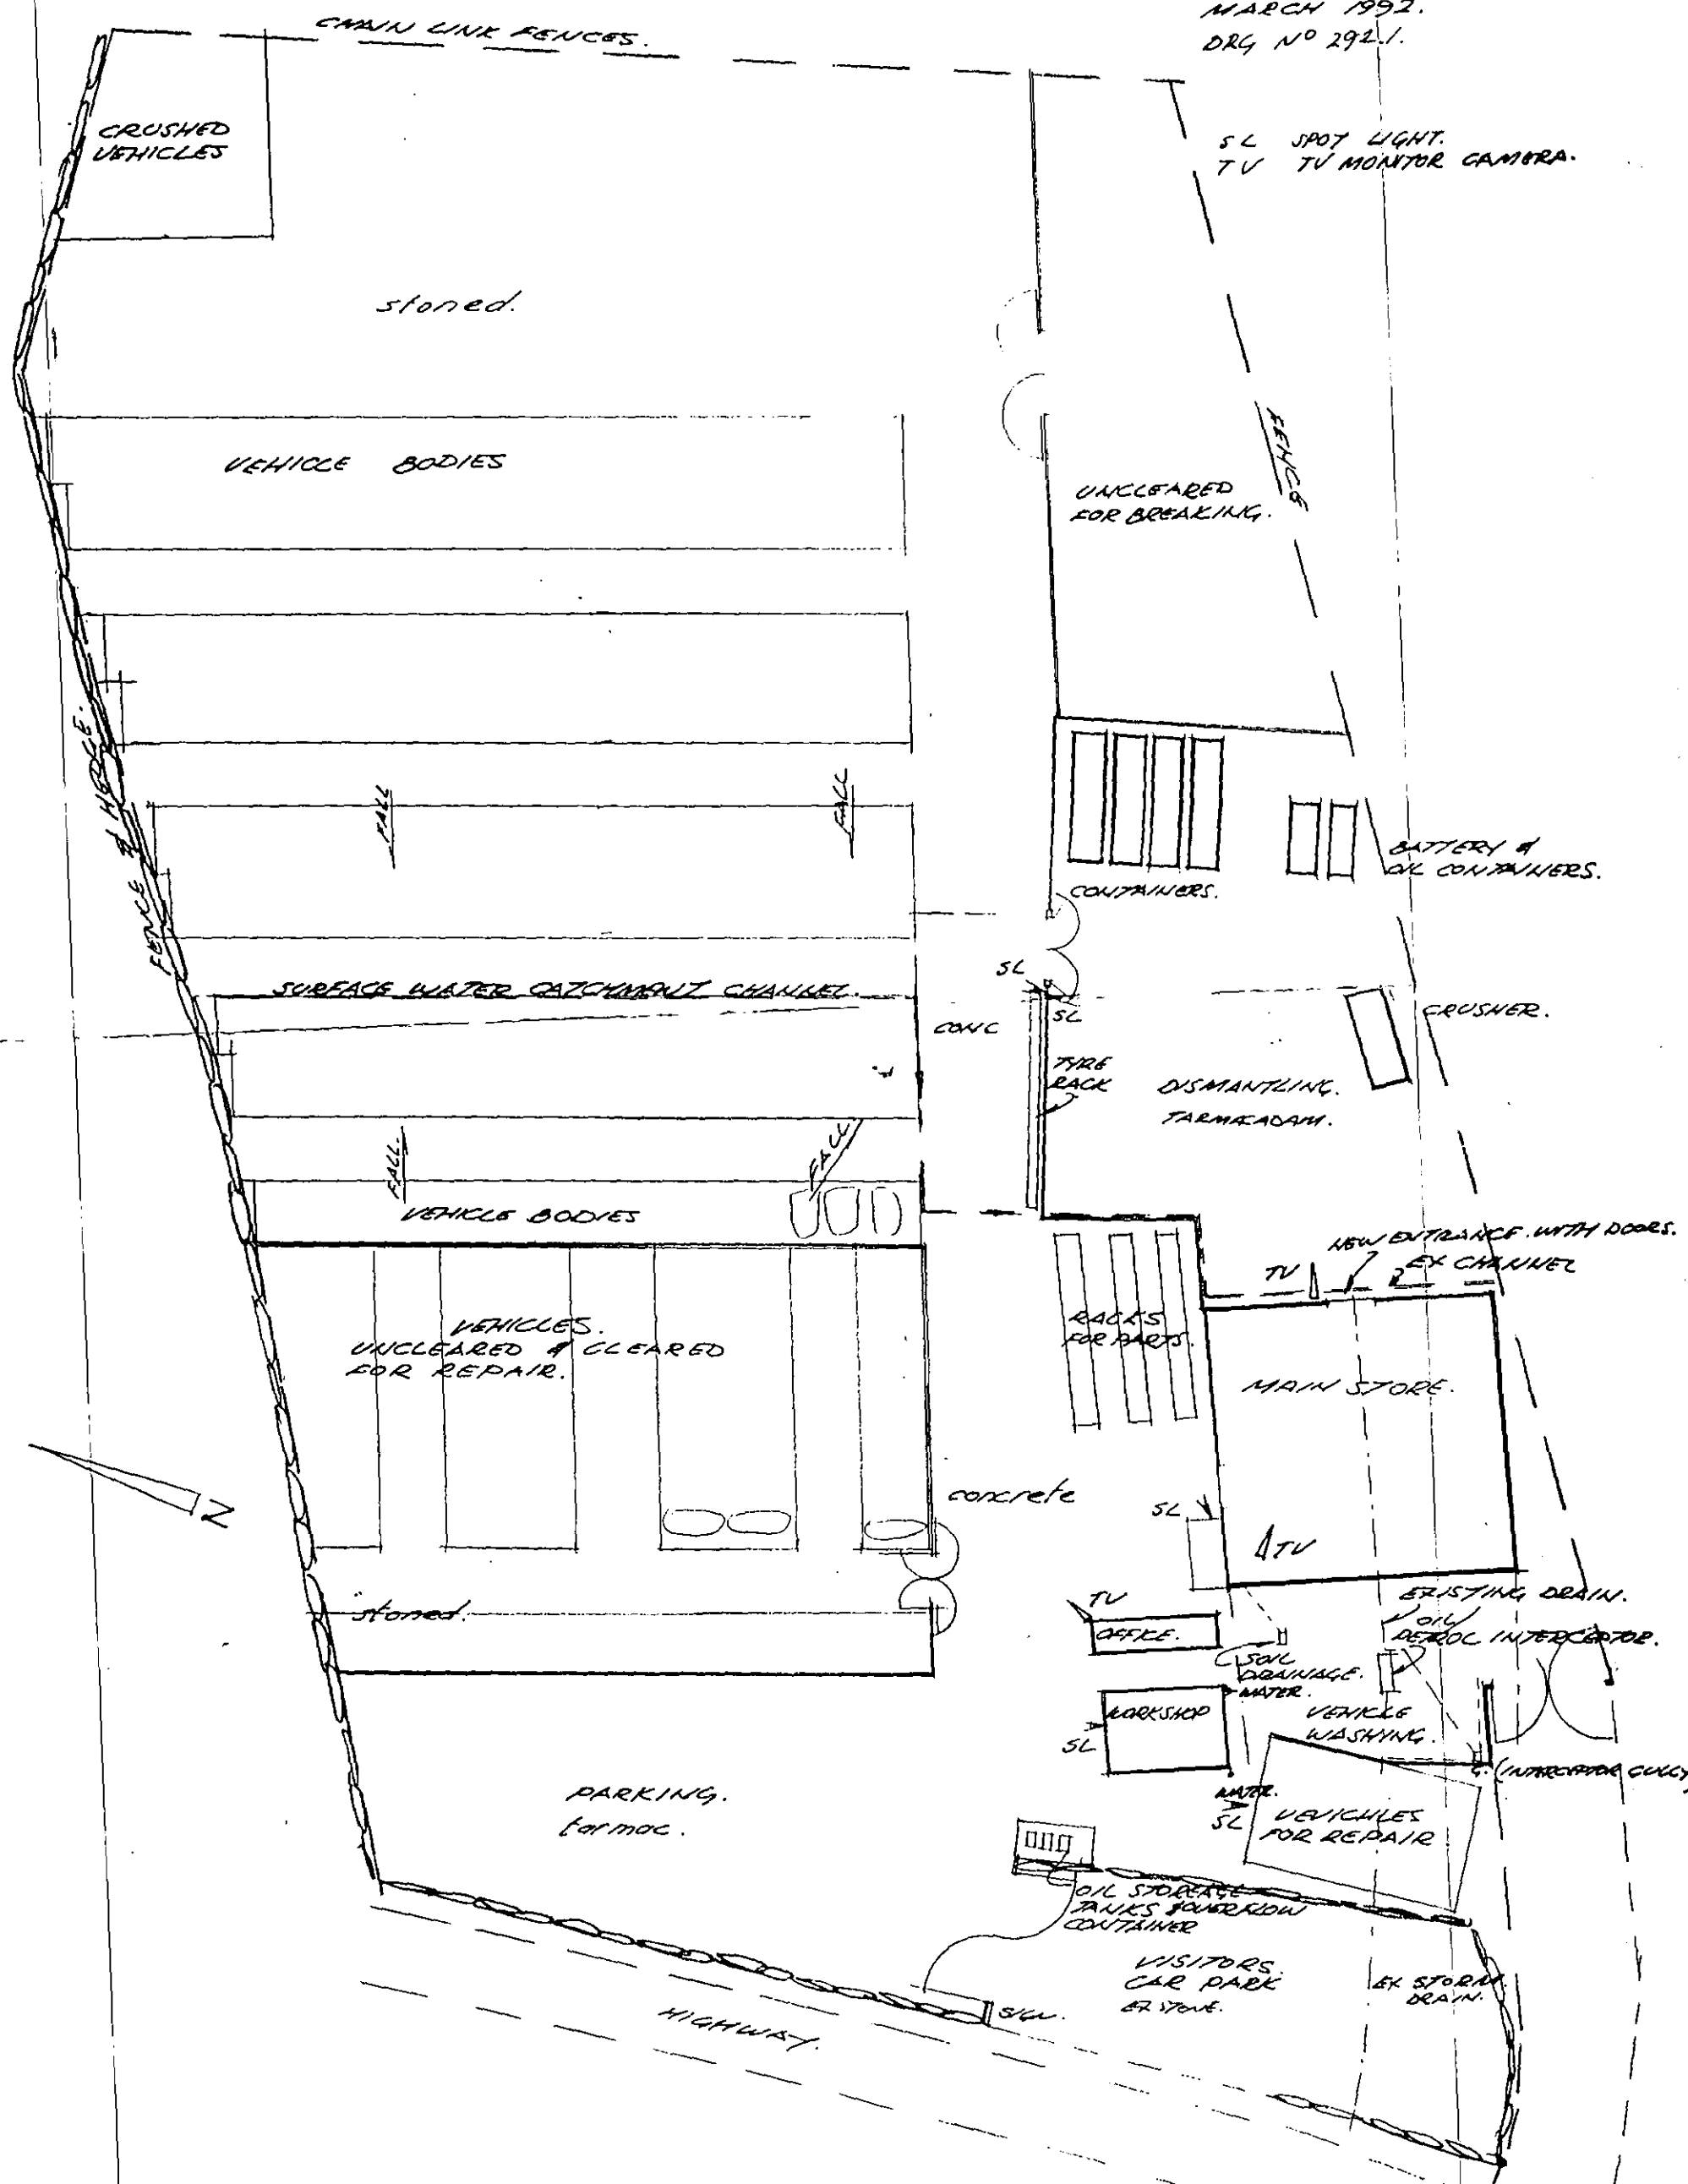


BAWML
34-055


TCD.
TAN-Y. GROES
CAR DISMANTLERS
NR CARDIGAN DYFED

SITE LAYOUT PLAN
SCALE 1/500
MARCH 1992.
DRG NO 292/12 RV NOV 92.


SL SPOT LIGHT.
TV TV MONITOR CAMERA.
F. FIRE EXTINGUISHERS.
F. ON FORK LIFT TRUCK.

STONED
TARMAC
CONCRETE.


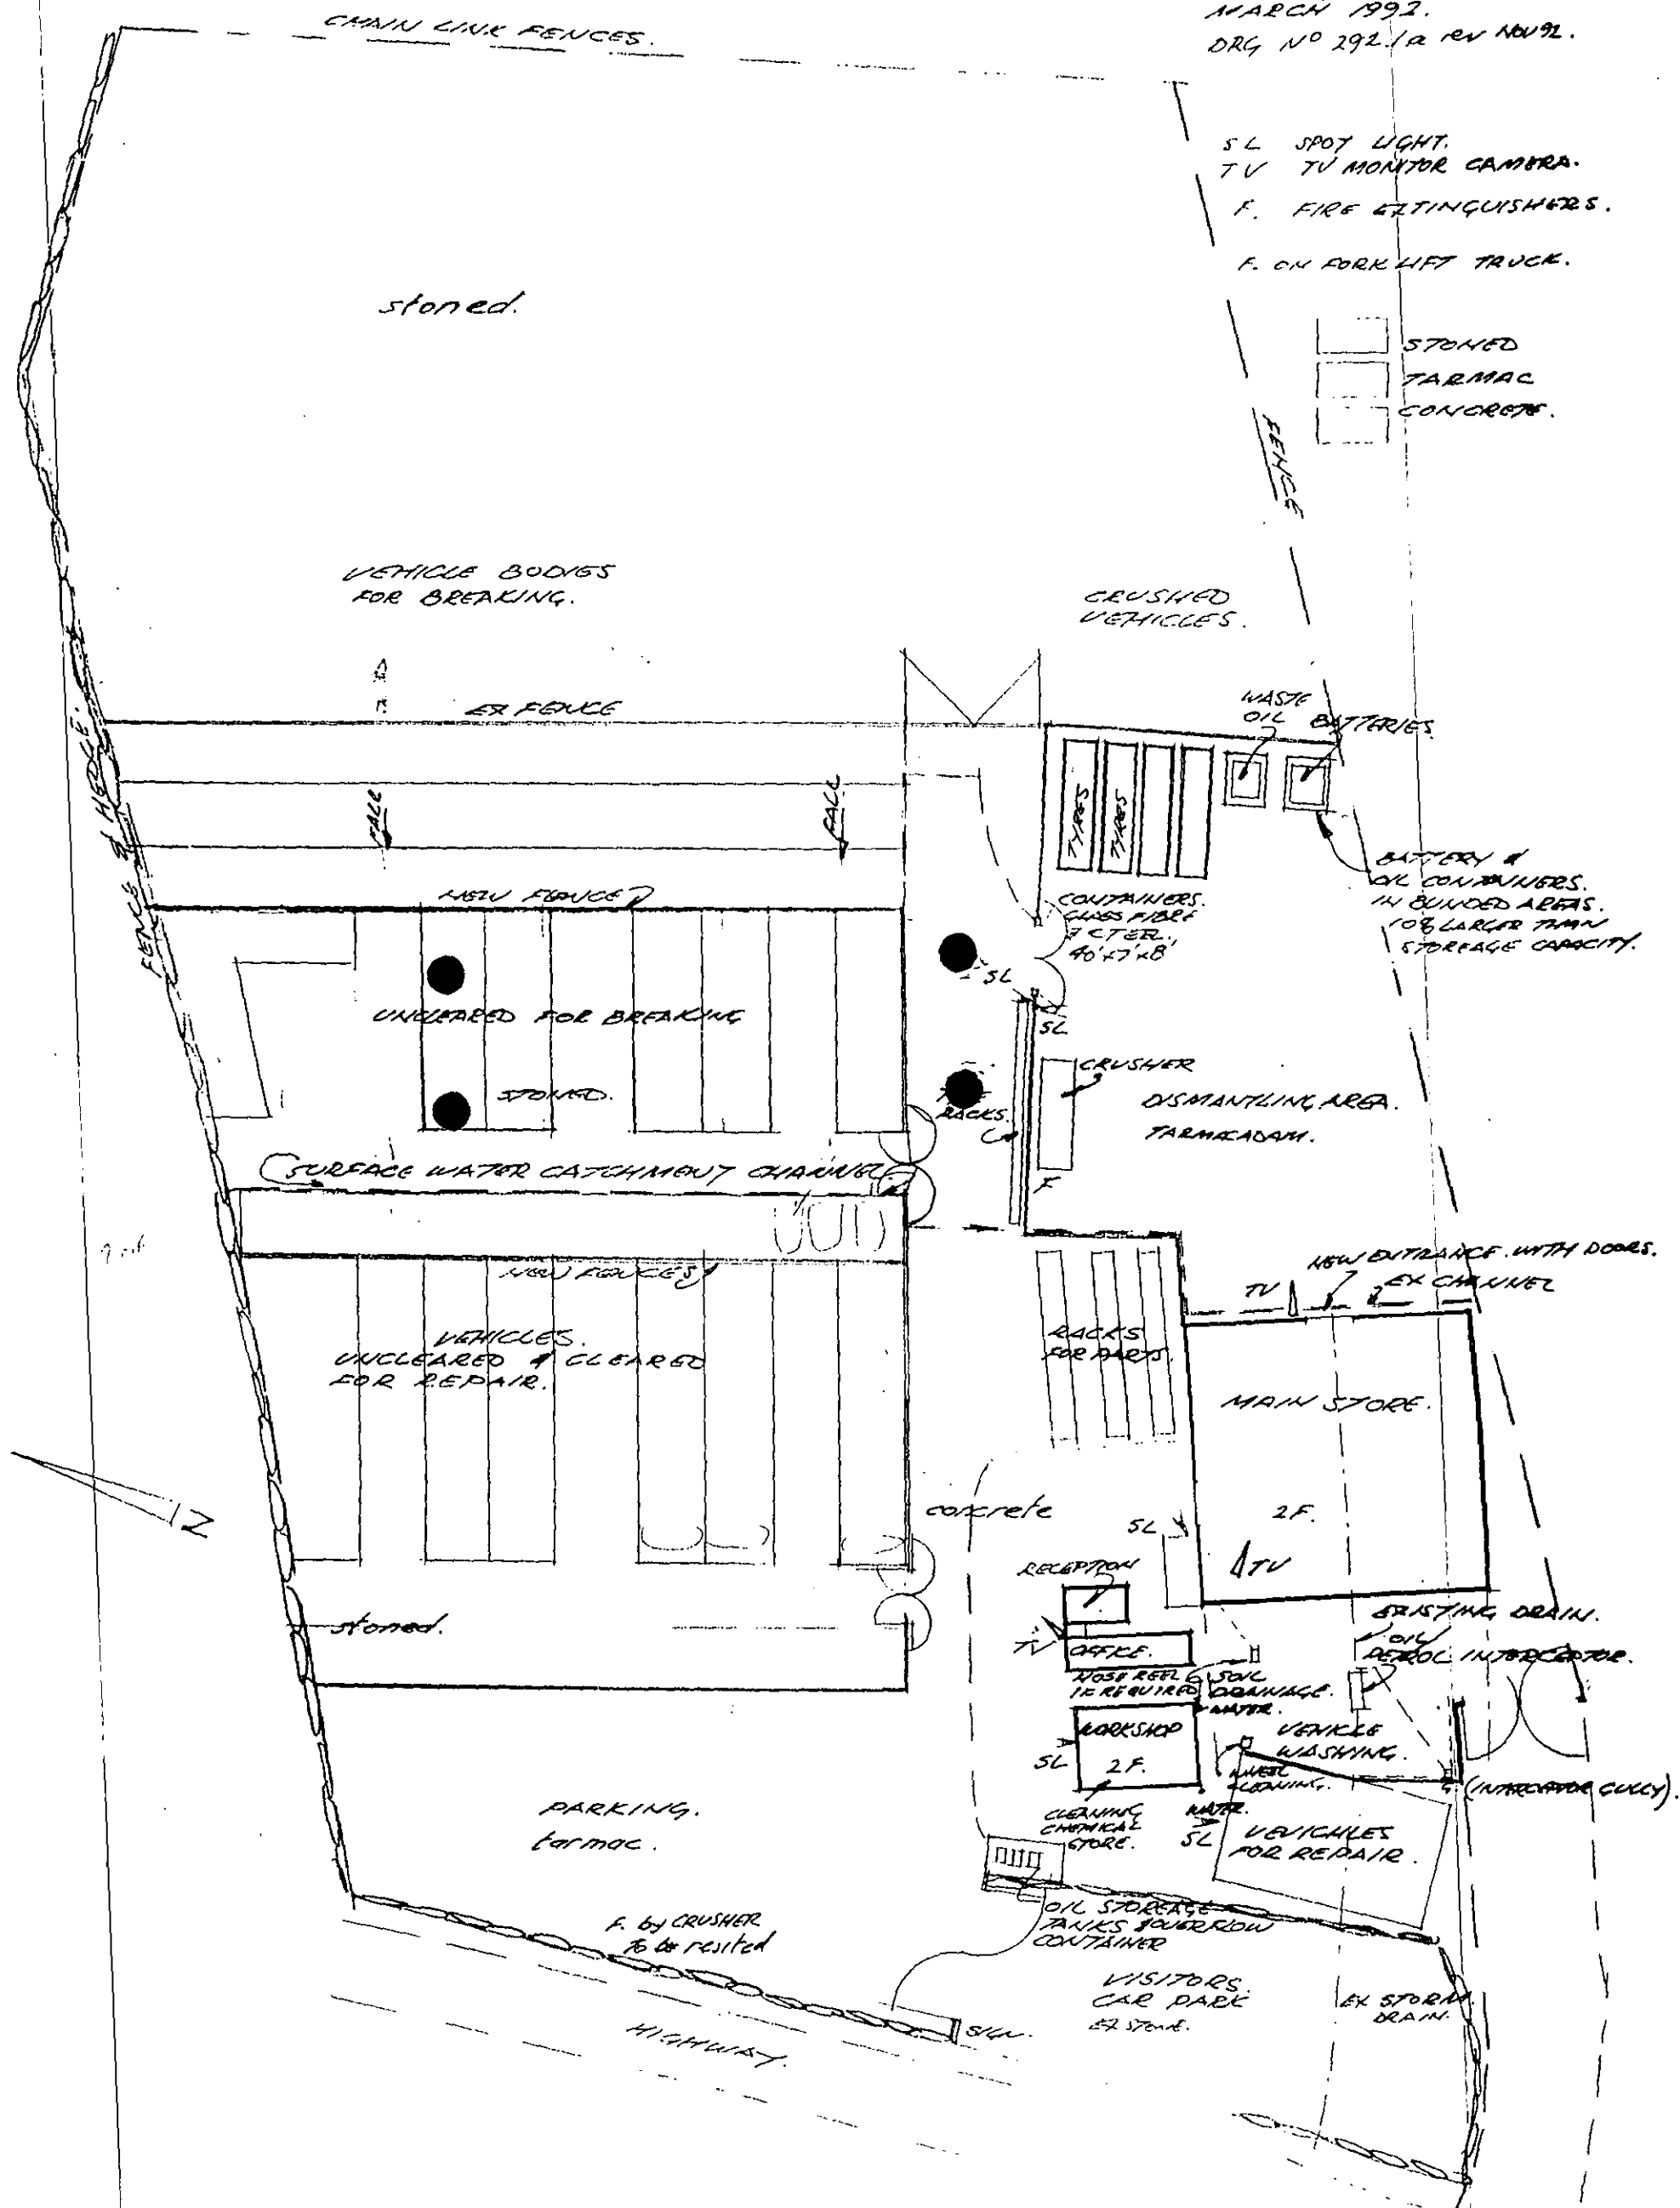


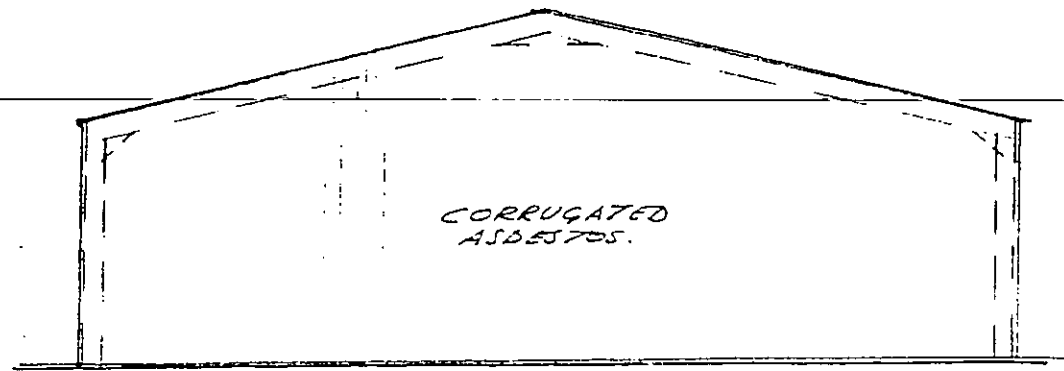

END ELEVATION.

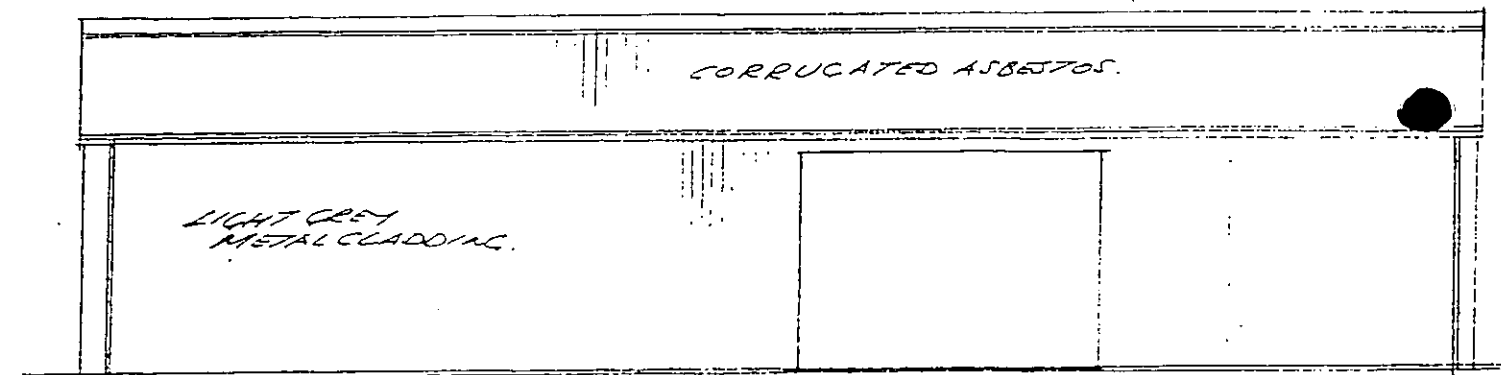


FRONT ELEVATION.

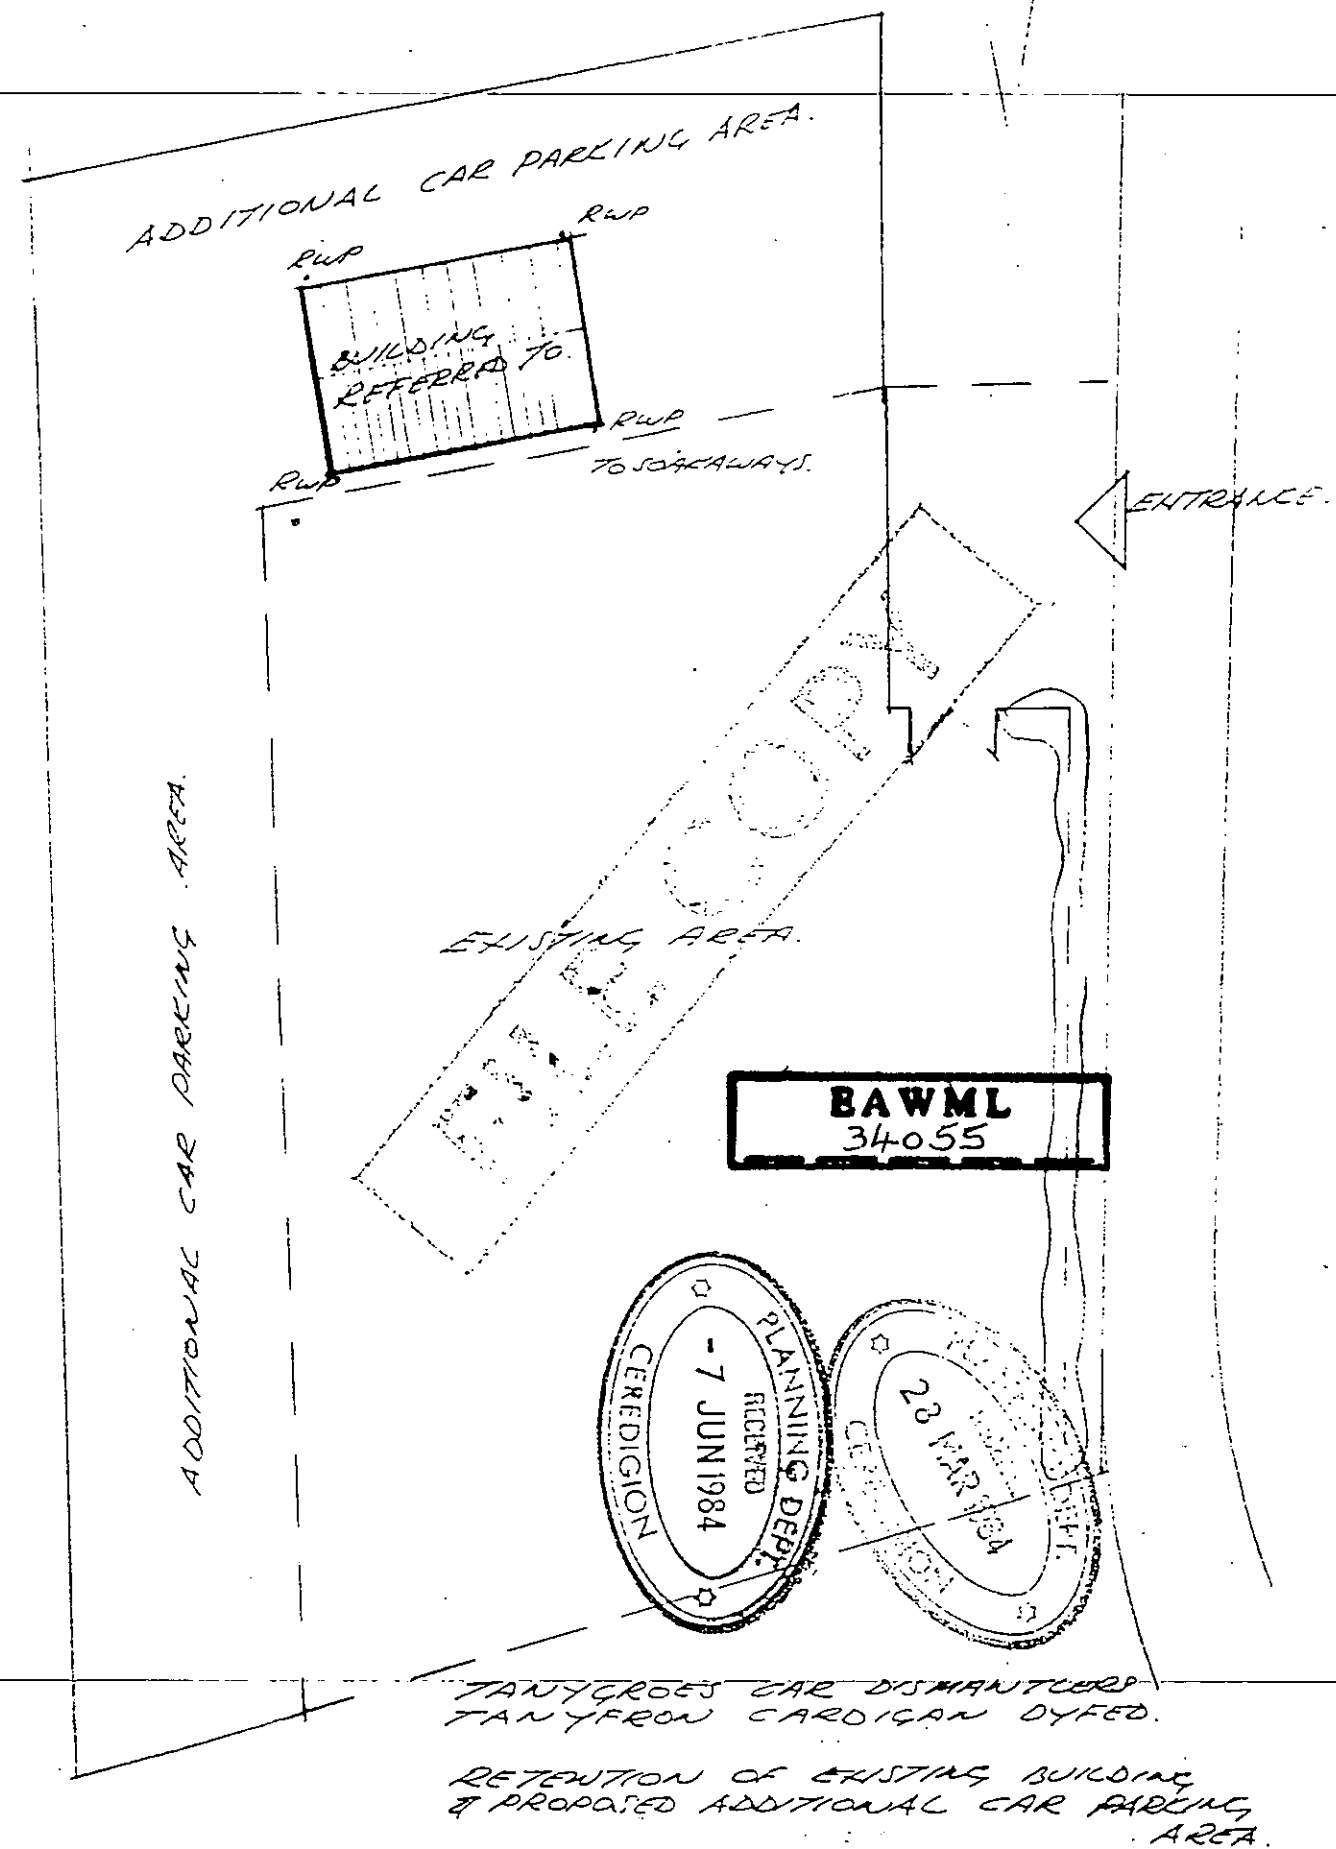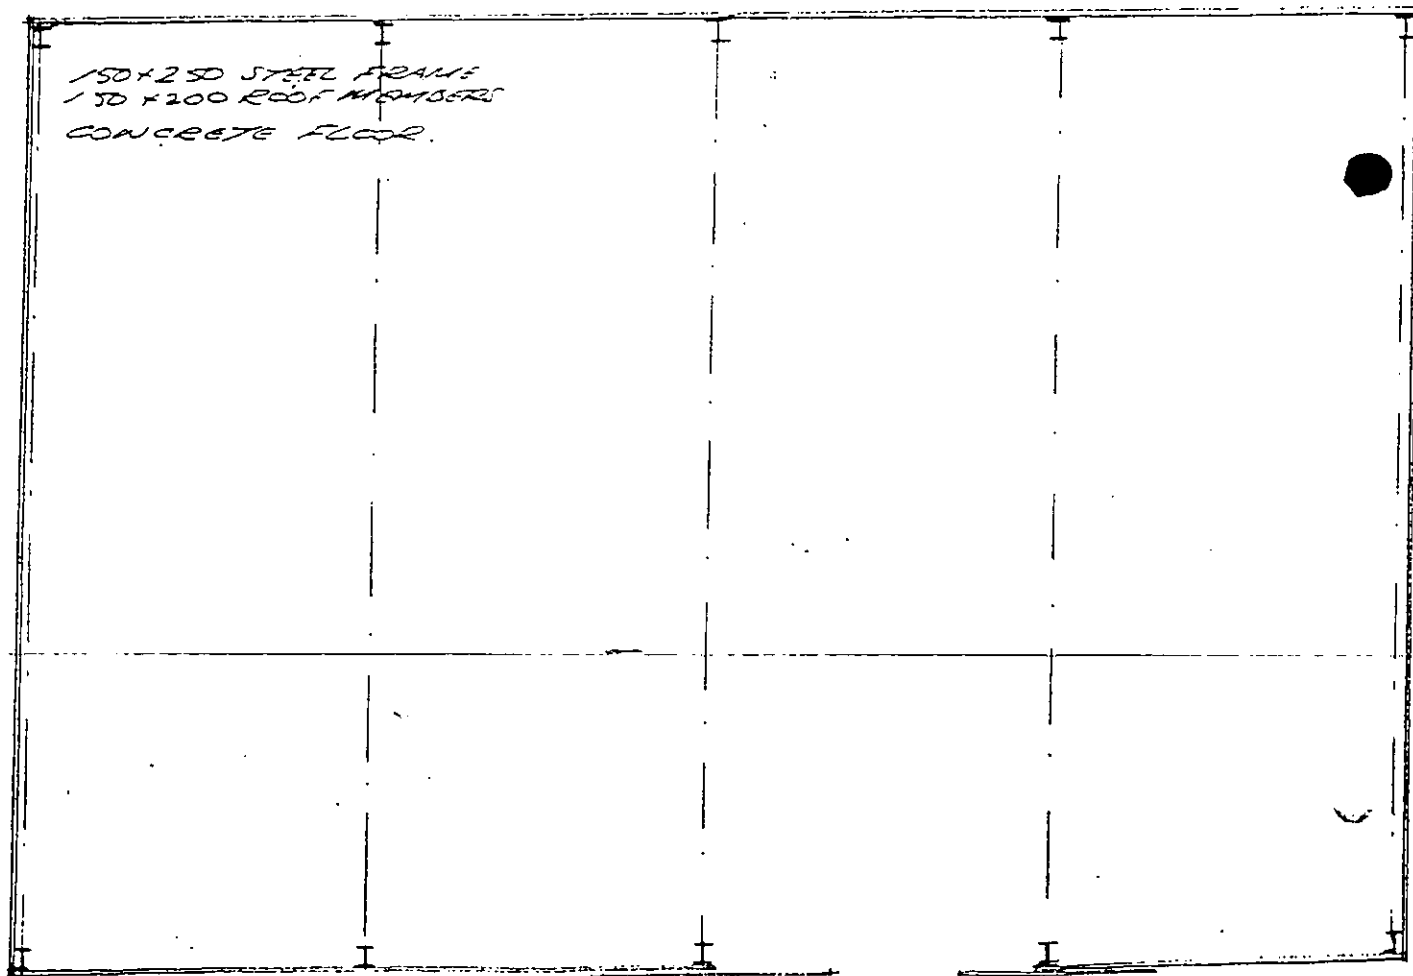


SCALE 1/150 & 1/500
DRAWING NO 130/5.

M. WISEMAN ASUA
P. W. HILLMAN
1/10/1984 27077

BAWML
34055


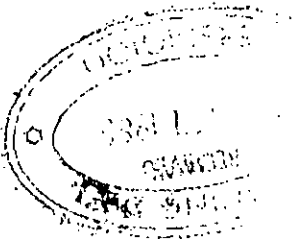


EX. SITE.

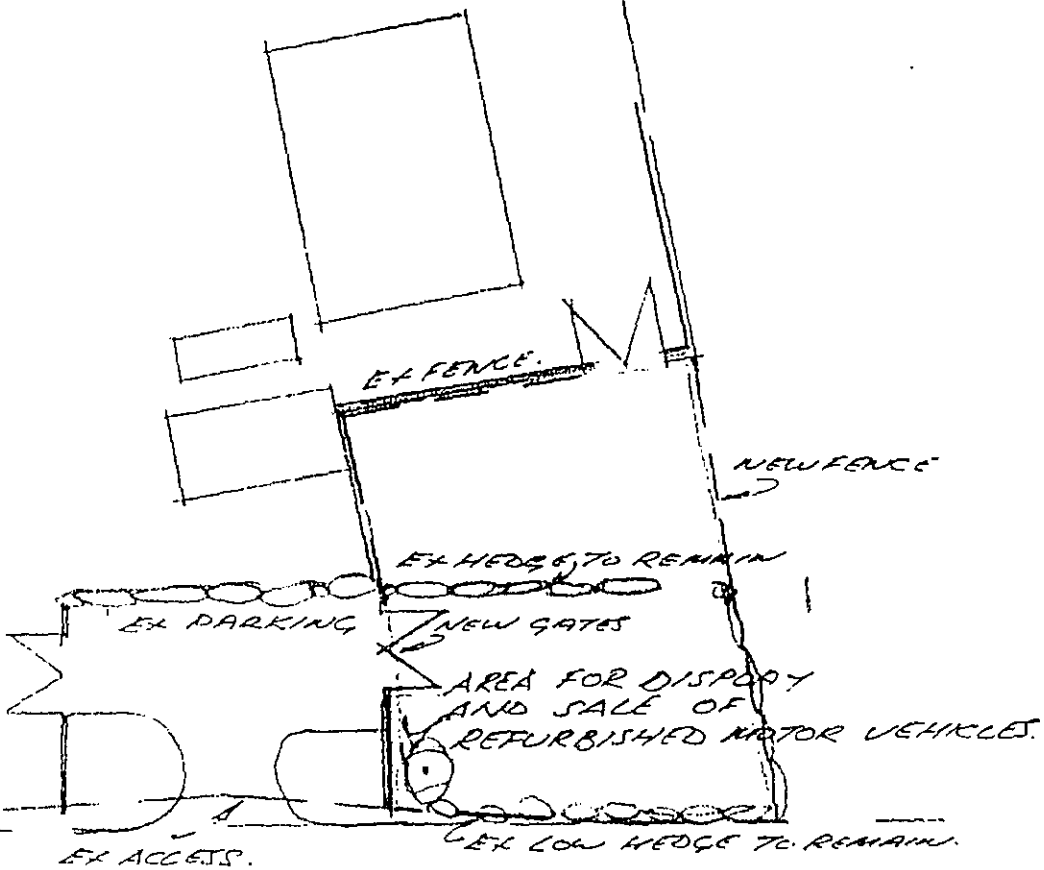

TAN Y CROES CAR DISMANTLERS
TAN Y CROES CAR CAN DYED.
SITE PLAN SHOWING ADDITIONAL
AREA OF LAND FOR DISPLAY AND SALE
OF REFURBISHED MOTOR VEHICLES.
SCALE 1/500
SEPT 1985
DRAWING M/30/6.
M. WISEMAN ASUA.
ABERAFON

BAWML
34055

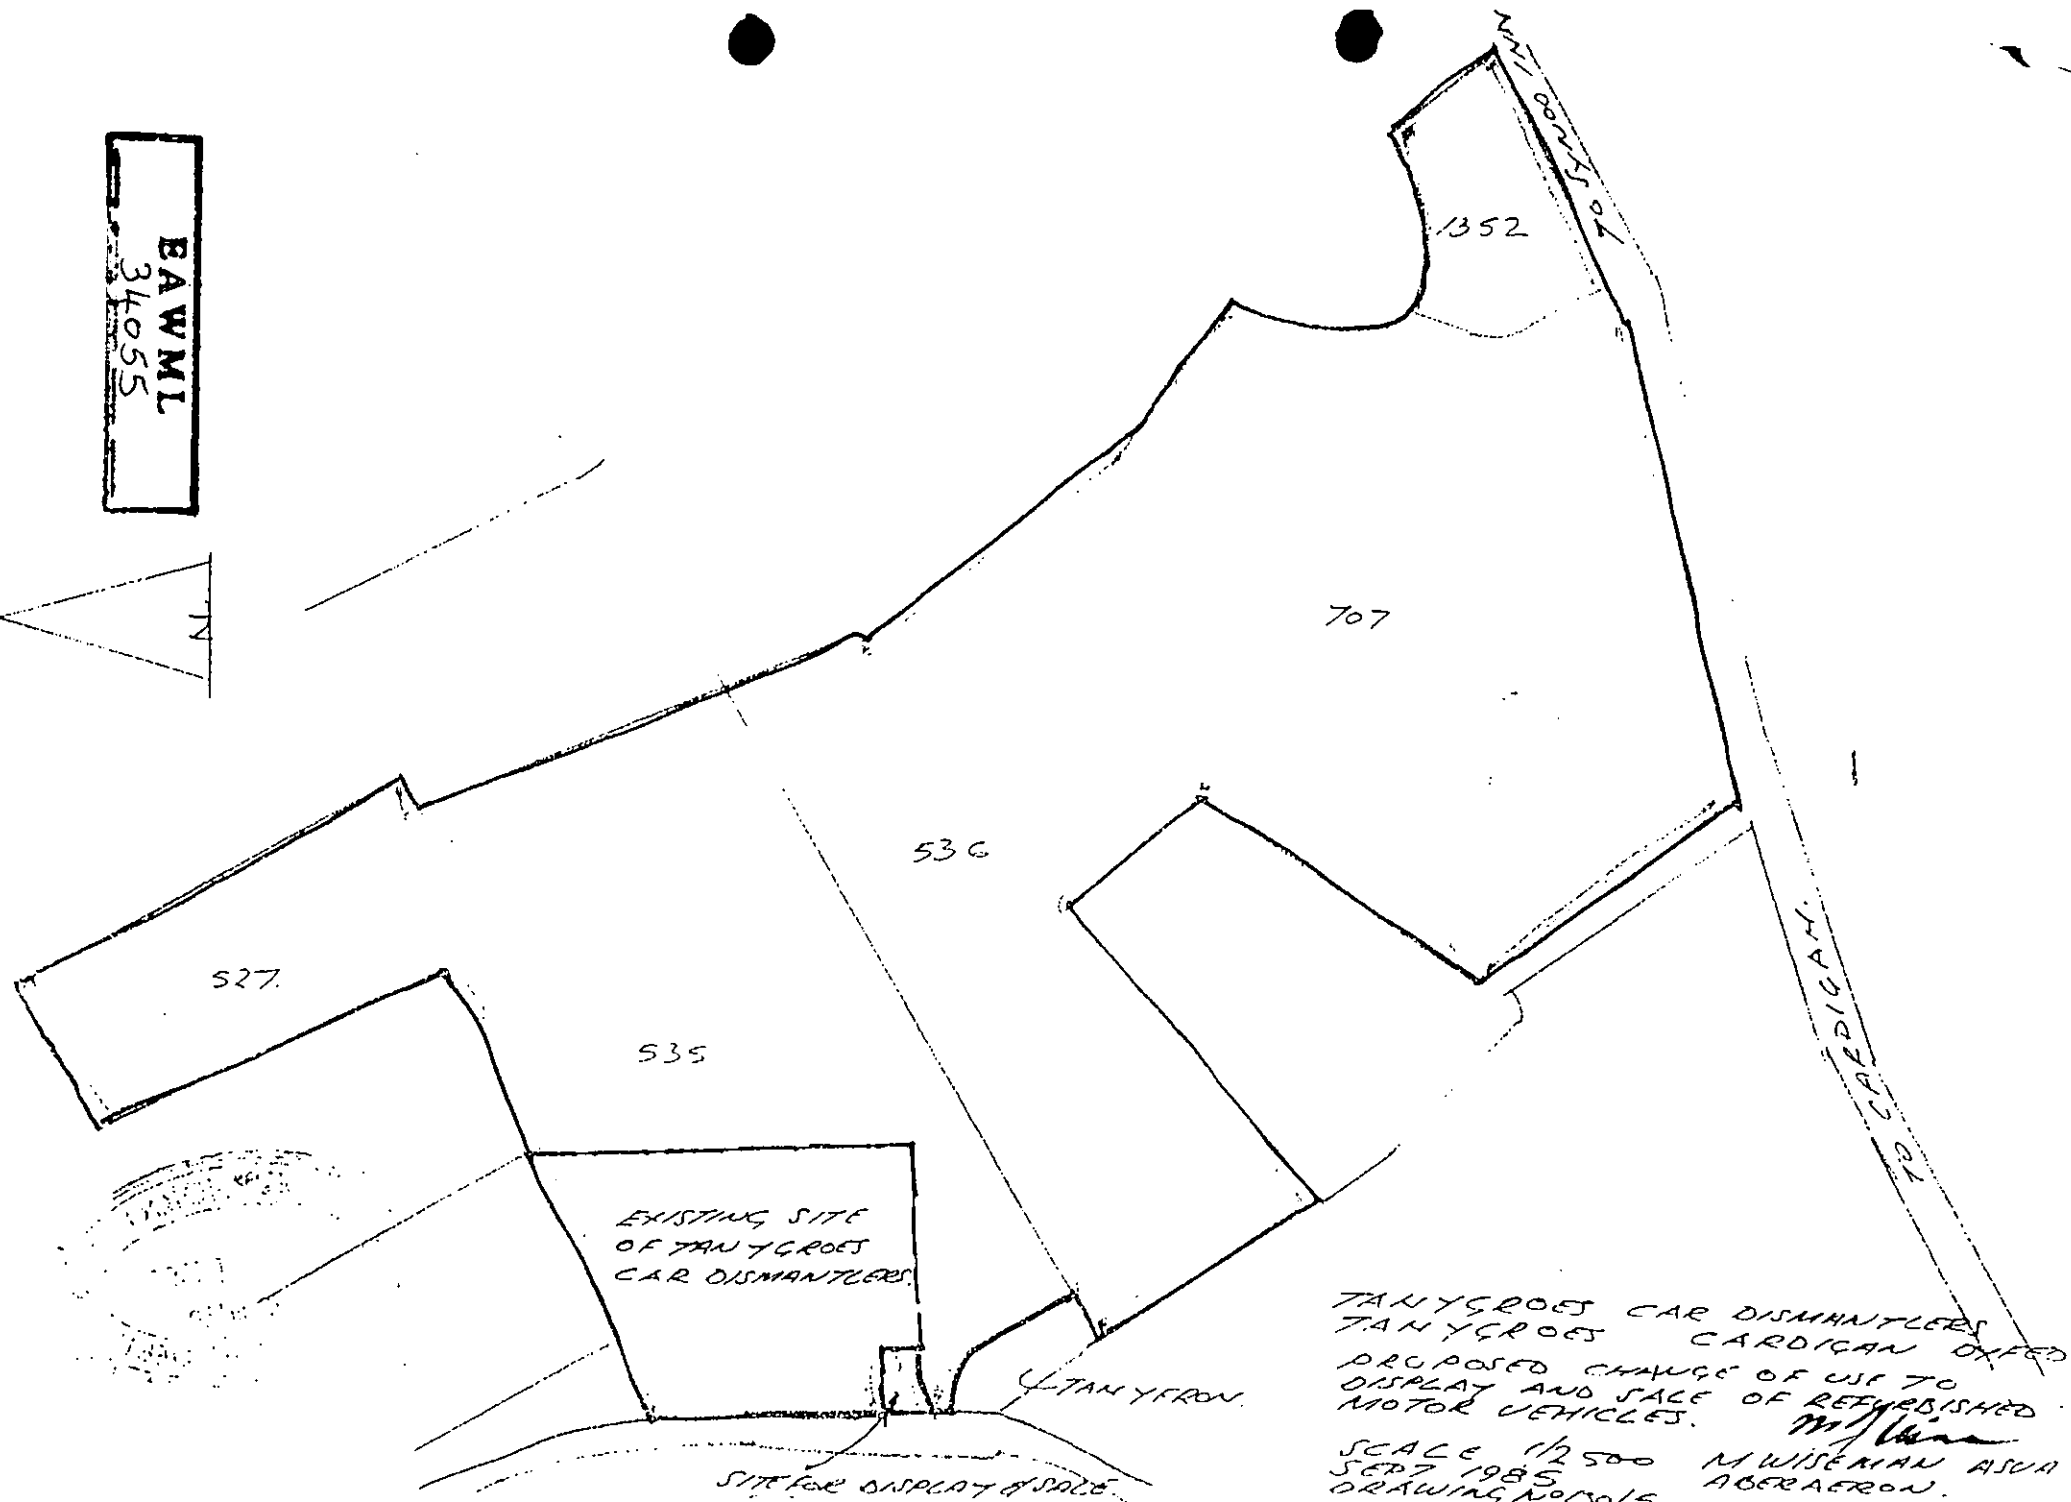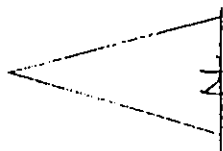

TANYCROES CAR DISMANTLERS
TANYCROES CARDIGAN DYED.
PROPOSED CHANGE OF USE TO
DISPLAY AND SALE OF REFINISHED
MOTOR VEHICLES. *M. J. Jones*
SCALE 1/2500 M. WISEMAN ASDA
SEPT 1985 ABERAERON.
DRAWING NO 15015