



# Stephen Cochrane Intake - Section through Coanda Screen

Plan View  
Scale 1: 300

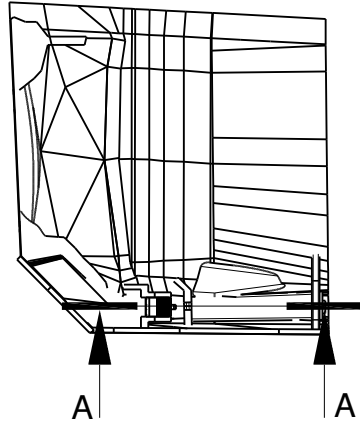

Section AA

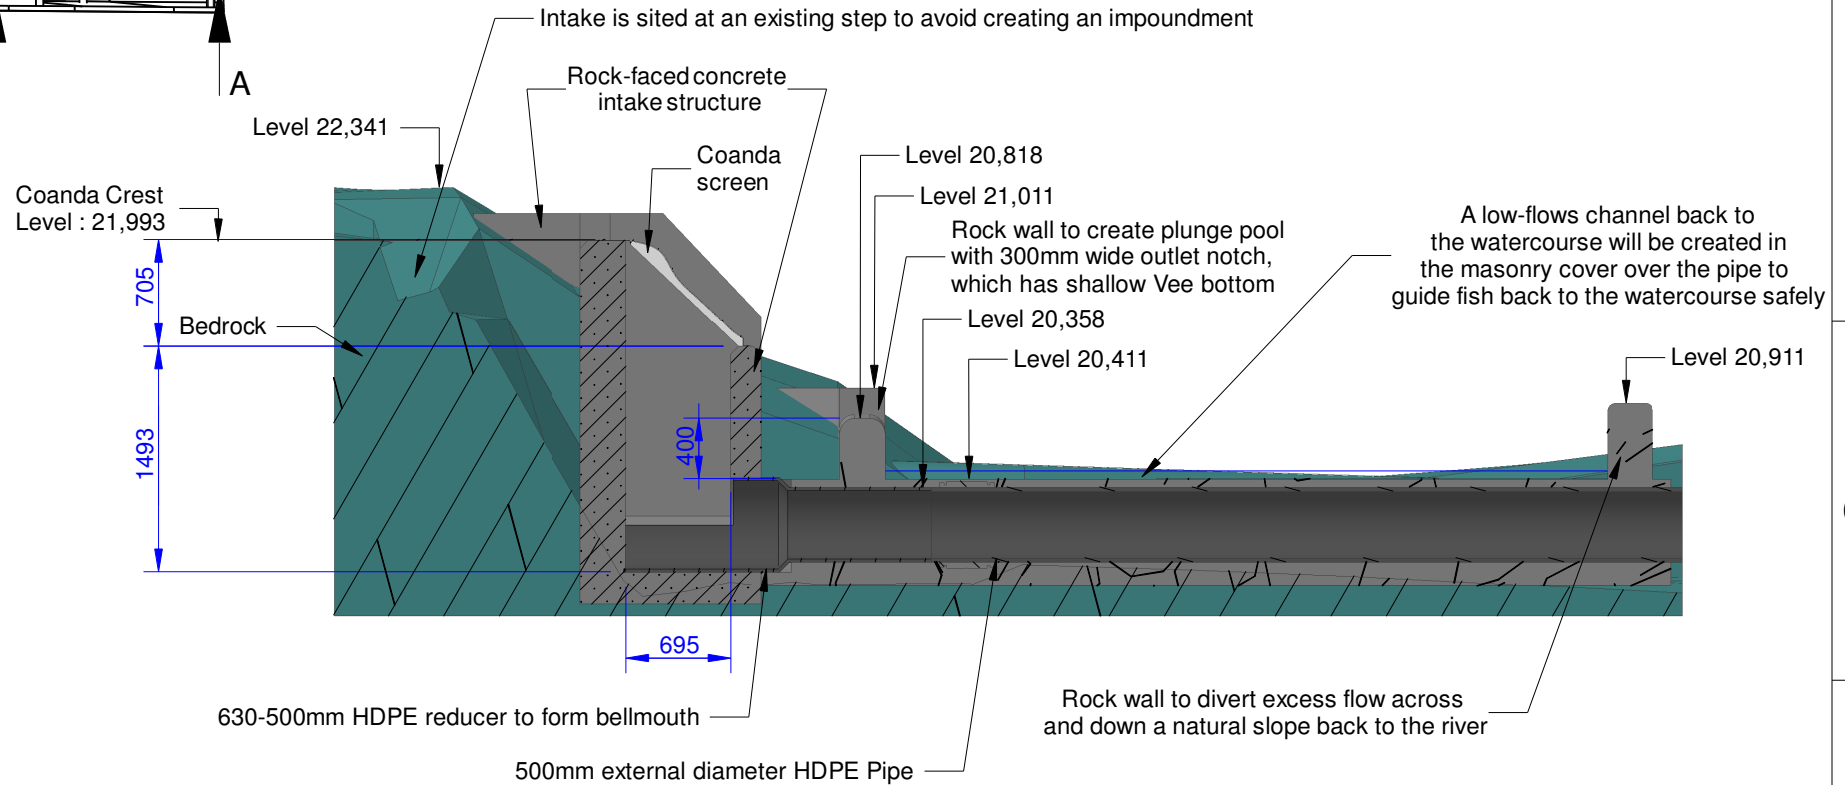

All levels relative to Newlyn. All dimensions in mm.

Client : Stephen Cochrane  
Address : Glandwr Mill  
Gwynedd, LL42 1TG

Drawn By : MJP

Date : 27/07/21  
Scale : 1 : 50 @ A4  
Drawing No : 21072702  
Version : 3

Revision Details  
v2 : Levels added  
v3 : Shallow Vee on base of  
Plunge-pool outlet notch

**Greenearth  
Hydro**

Greenearth Hydro Limited  
The Cottage, Rhiw, Pwllheli, LL53 8AE  
Tel: 07980 670046 [www.greenearthhydro.co.uk](http://www.greenearthhydro.co.uk)  
Company Registration Number 7417466  
MCS Hydro Transition Installer 123