


Stephen Cochrane Intake - General Layout

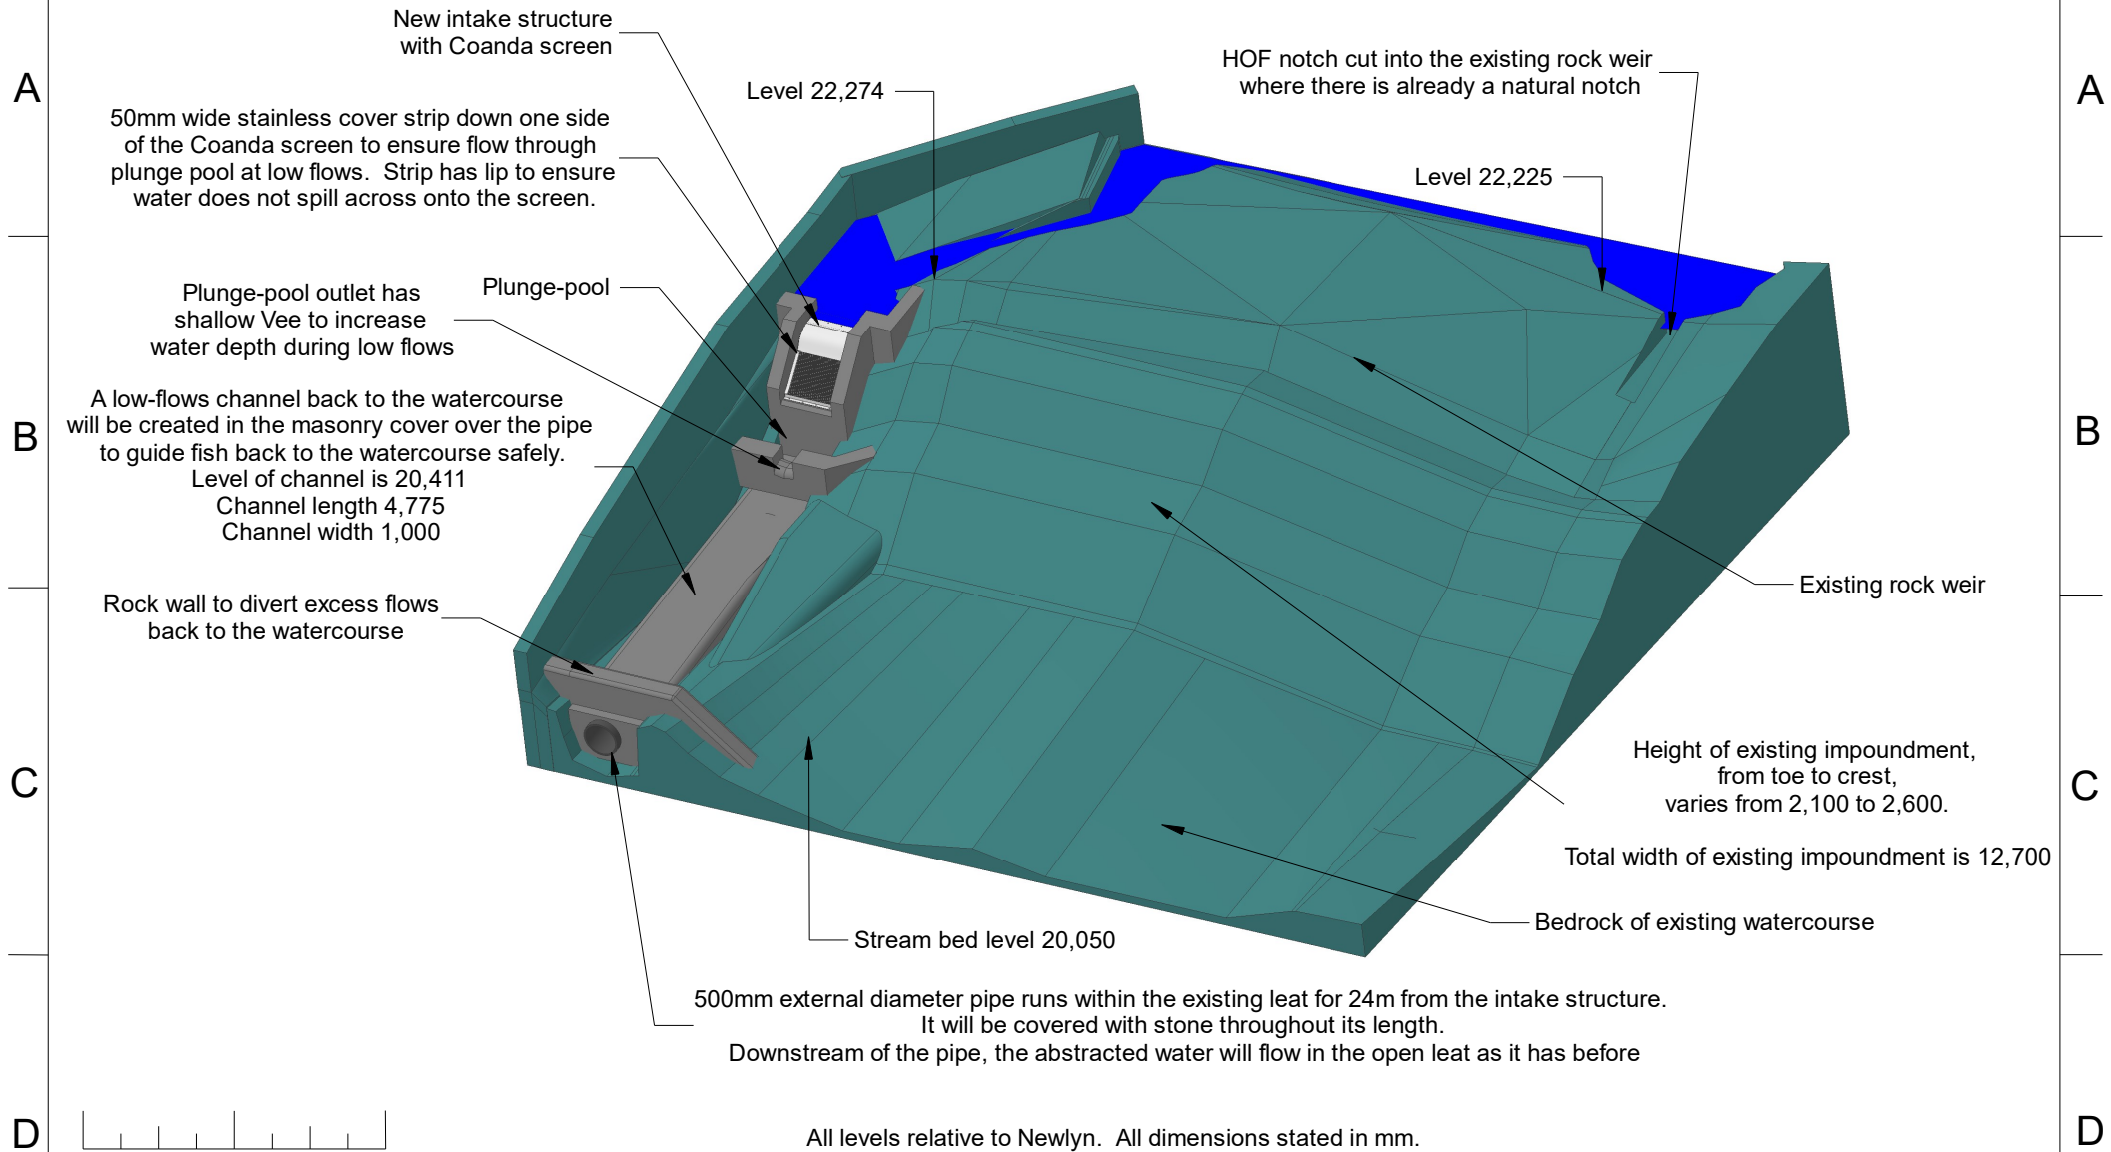

Client : Stephen Cochrane
Address : Glandwr Mill
Gwynedd, LL42 1TG

Drawn By : MJP

Date : 27/07/21
Scale : NTS @ A4
Drawing No : 21072703
Version : 3

Revision Details
v2 : Dimensions added
v3 : Stainless strip added to side of Coanda and plunge pool outlet given shallow Vee to improve fish passage at low flows

Greenearth Hydro

Greenearth Hydro Limited
The Cottage, Rhiw, Pwllheli, LL53 8AE
Tel: 07980 670046 www.greenearthhydro.co.uk
Company Registration Number 7417466
MCS Hydro Transition Installer 123

1

2

3

6