


Proposed Area of Permit
Outlined in green

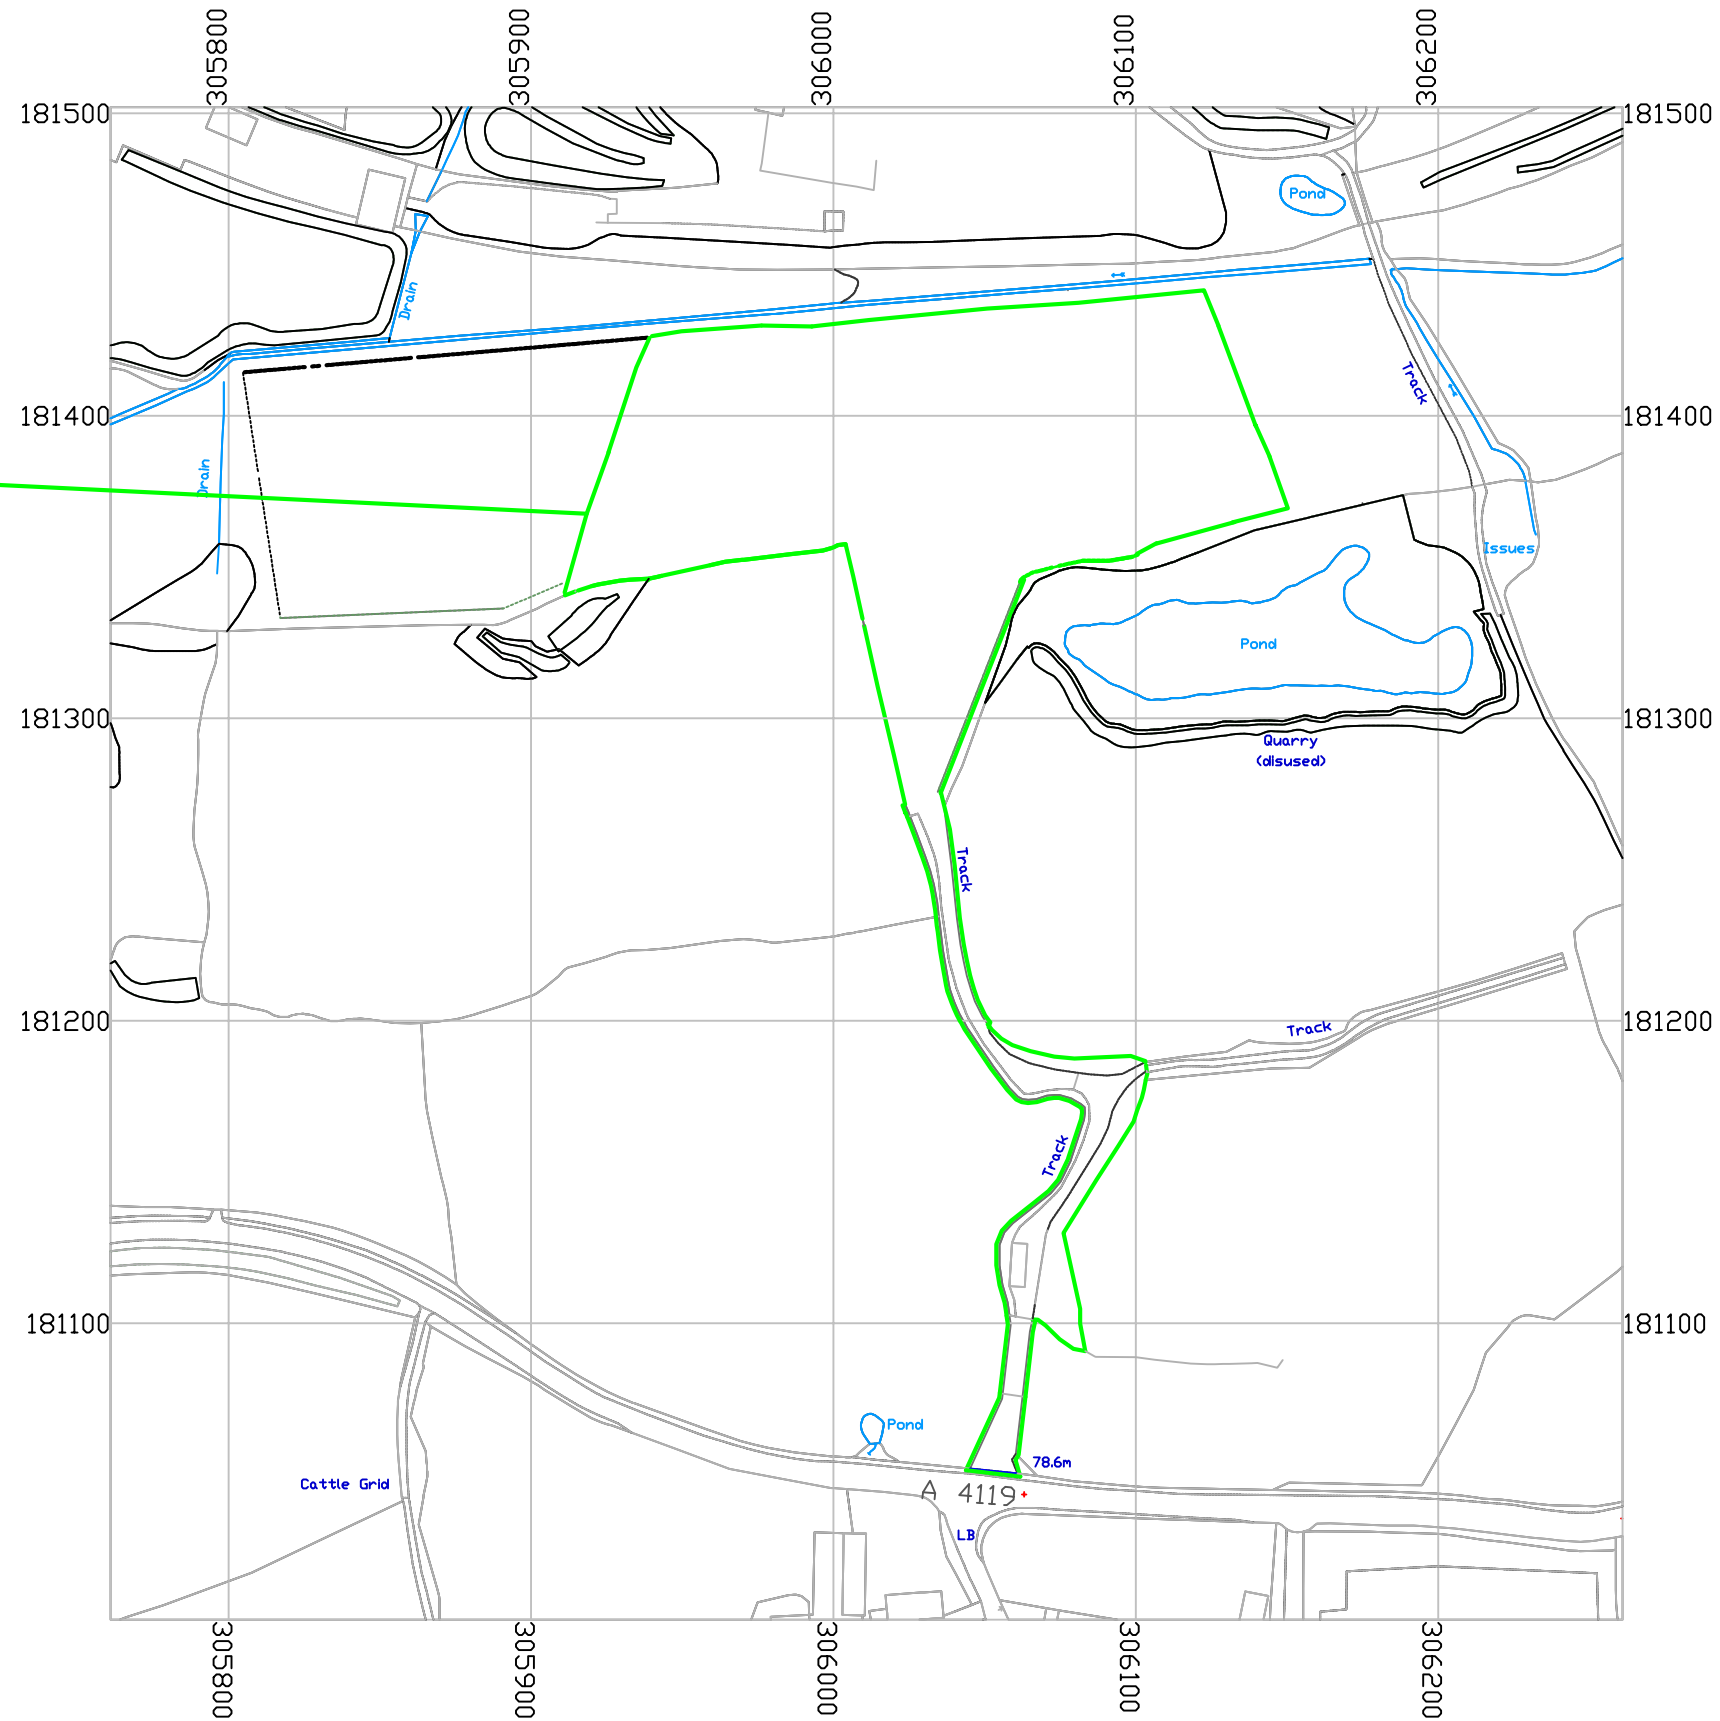

			NOTES				Project: Project Yellow Recycling Tnewydd Farm, Groesfaen, Pontyclun, CF72 8NE	<div>PLANABUILD</div> <div>8 Ely Court, Francis Street Tonyrefail, CF39 8EP Tel: 01443 674935 Email: planabuild@btinternet.com © Drawing Copyright Planabuild 2016</div>
			Ordnance Survey Licence: 100047474					
C	Renumbered and Permit Outline Only	19-11-13	Scale	1:2500	968-02	C	Title: Location Plan	
REV.	DESCRIPTION	DATE	Date	03/05/2013				
			Drawn	JW				