


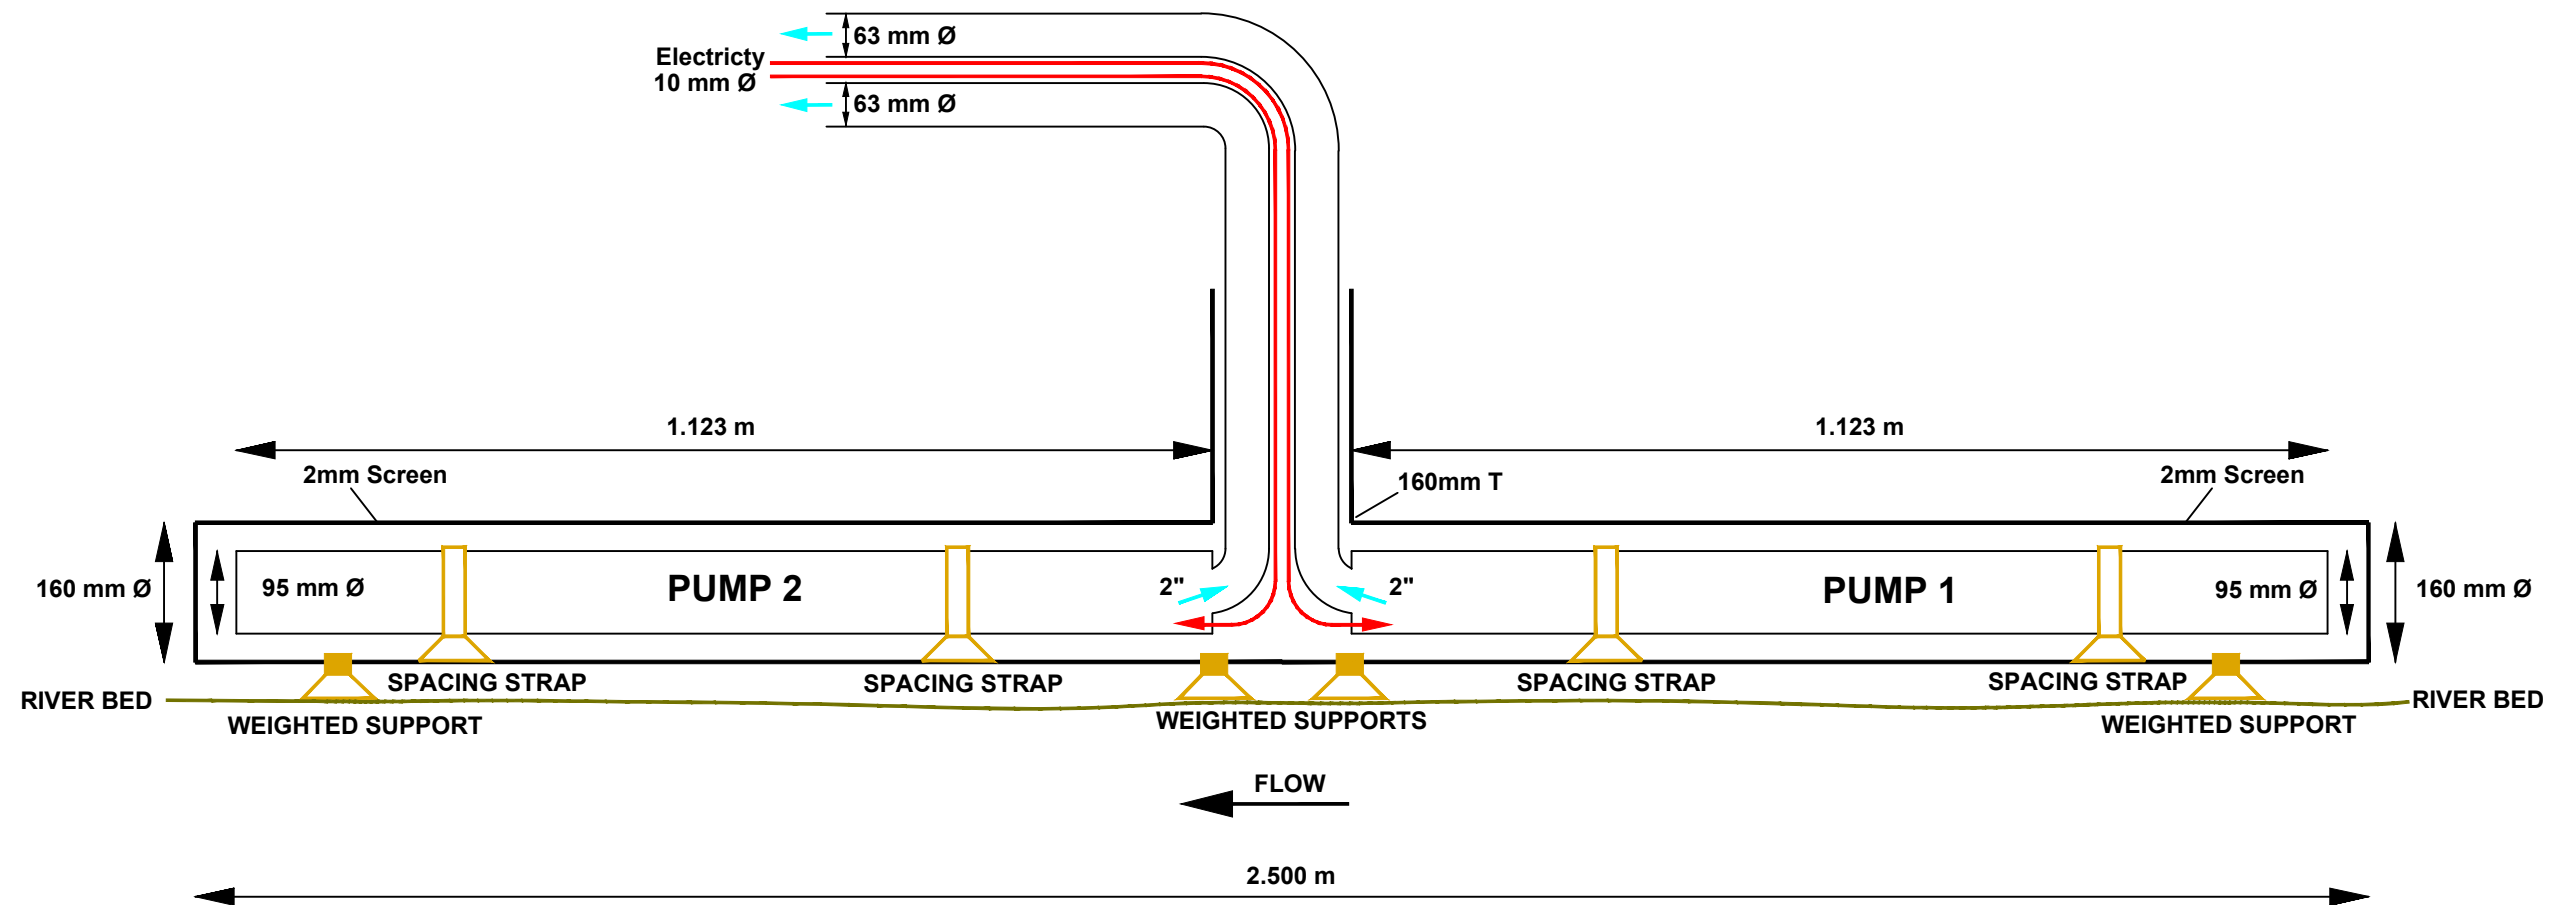

GLAN-Y-MOR PUMPING SYSTEM



Dimensions as shown, do not scale, not to scale.



PM CONSULTANTS (UK) LTD

48 Park Avenue, Abergavenny
Monmouthshire, NP7 5SP

Web: pmconsultants.co.uk Tel: (01873) 850667
E-Mail: surveys@pmconsultants.co.uk



Job: PROPOSED PUMPING SYSTEM
GLAN-Y-MOR, CLARACH BAY
Client: C & M Agri Ltd, High Trees
Holm Lacey, Hereford, HR2 6LX
Drawn By: RF Date: 16/02/22 Scale: NTS Drg No: CMA/CB/001