


## LEGEND

PERMIT BOUNDARY

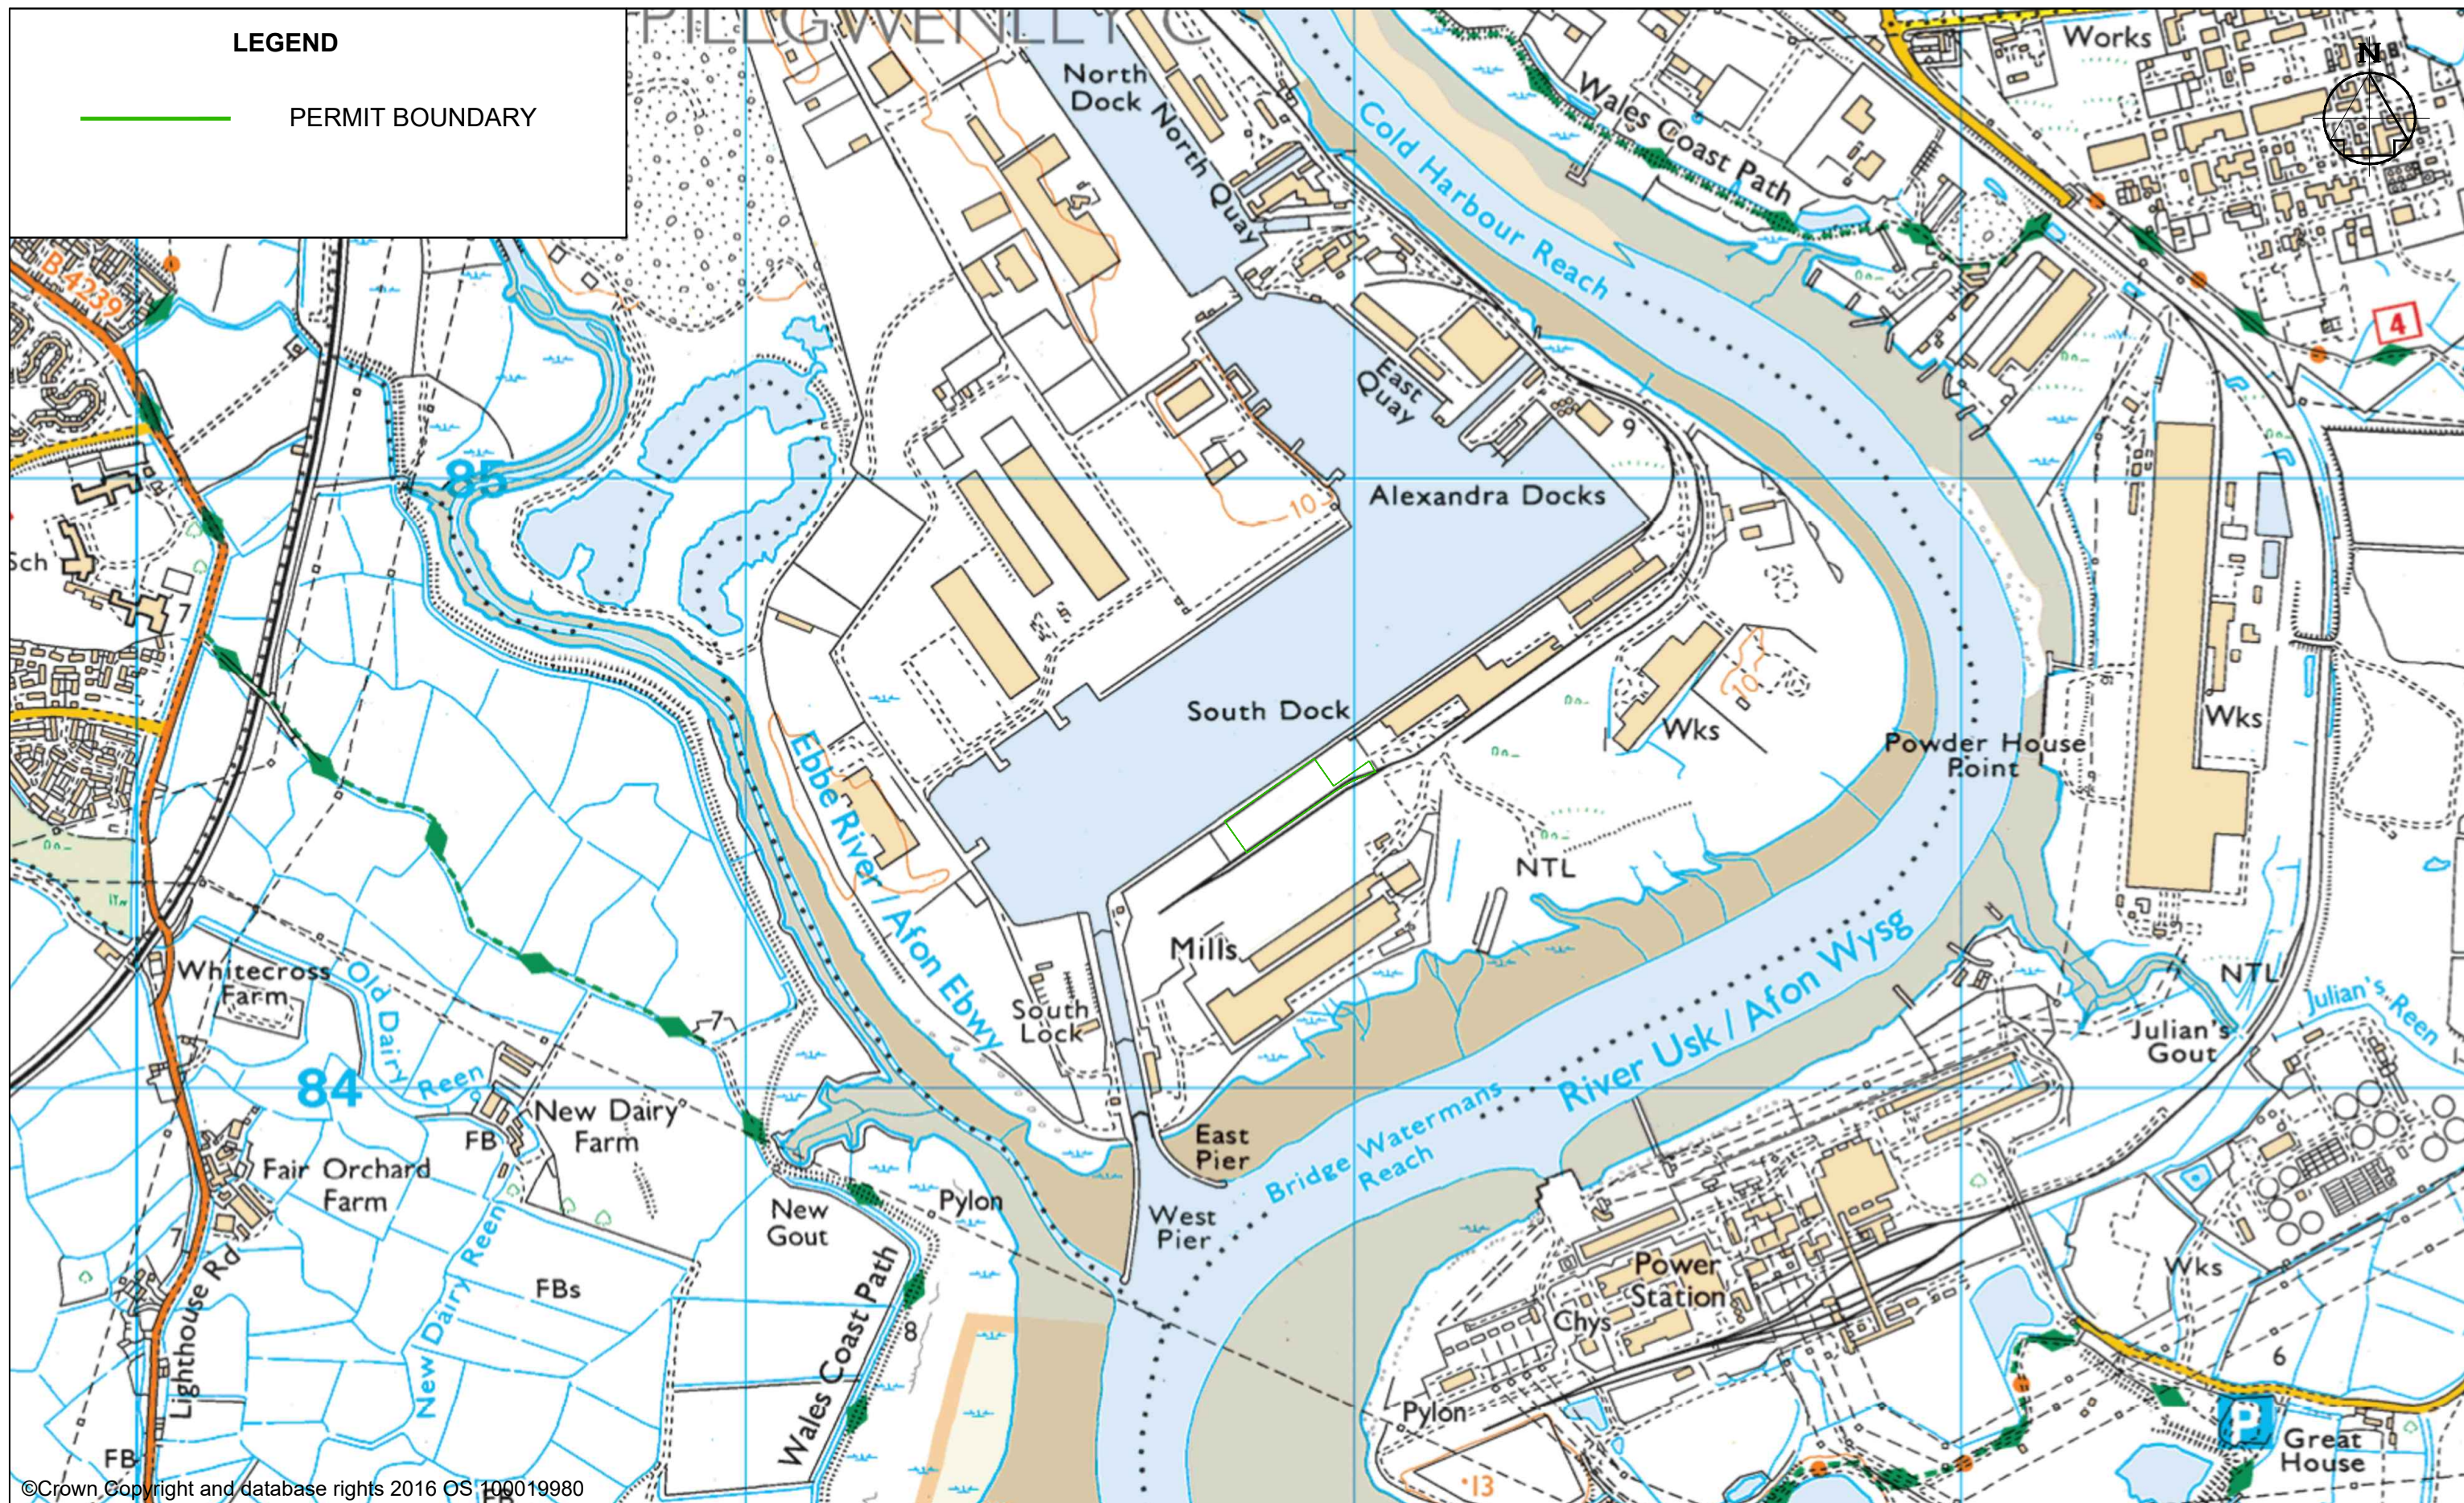

©Crown Copyright and database rights 2016 OS 100019980

AMENDMENTS	REV REF	DETAILS	DATE	MADE BY	CHKD BY		SOUTH WALES WOOD RECYCLING LTD, COAL YARD, ALEXANDRA DOCKS, NEWPORT, NP20 2NP				Drawn	SW	Scale 1:10,000		
											Ch'kd	GH			
	SITE AND SURROUNDING AREA										Appr'd	GH	@A3		
											Date	03/08/17			
	Job No.	SWL	Drg No.	10971 - 000 - B											