



**LEGEND**

- PERMIT BOUNDARY
- WOOD STOCKPILES

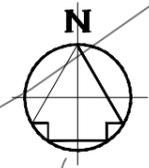

WOOD STORAGE  
HEIGHT: 4M  
VOLUME: 2,965M<sup>3</sup>

FIRE  
QUARANTINE  
1,468M<sup>2</sup>

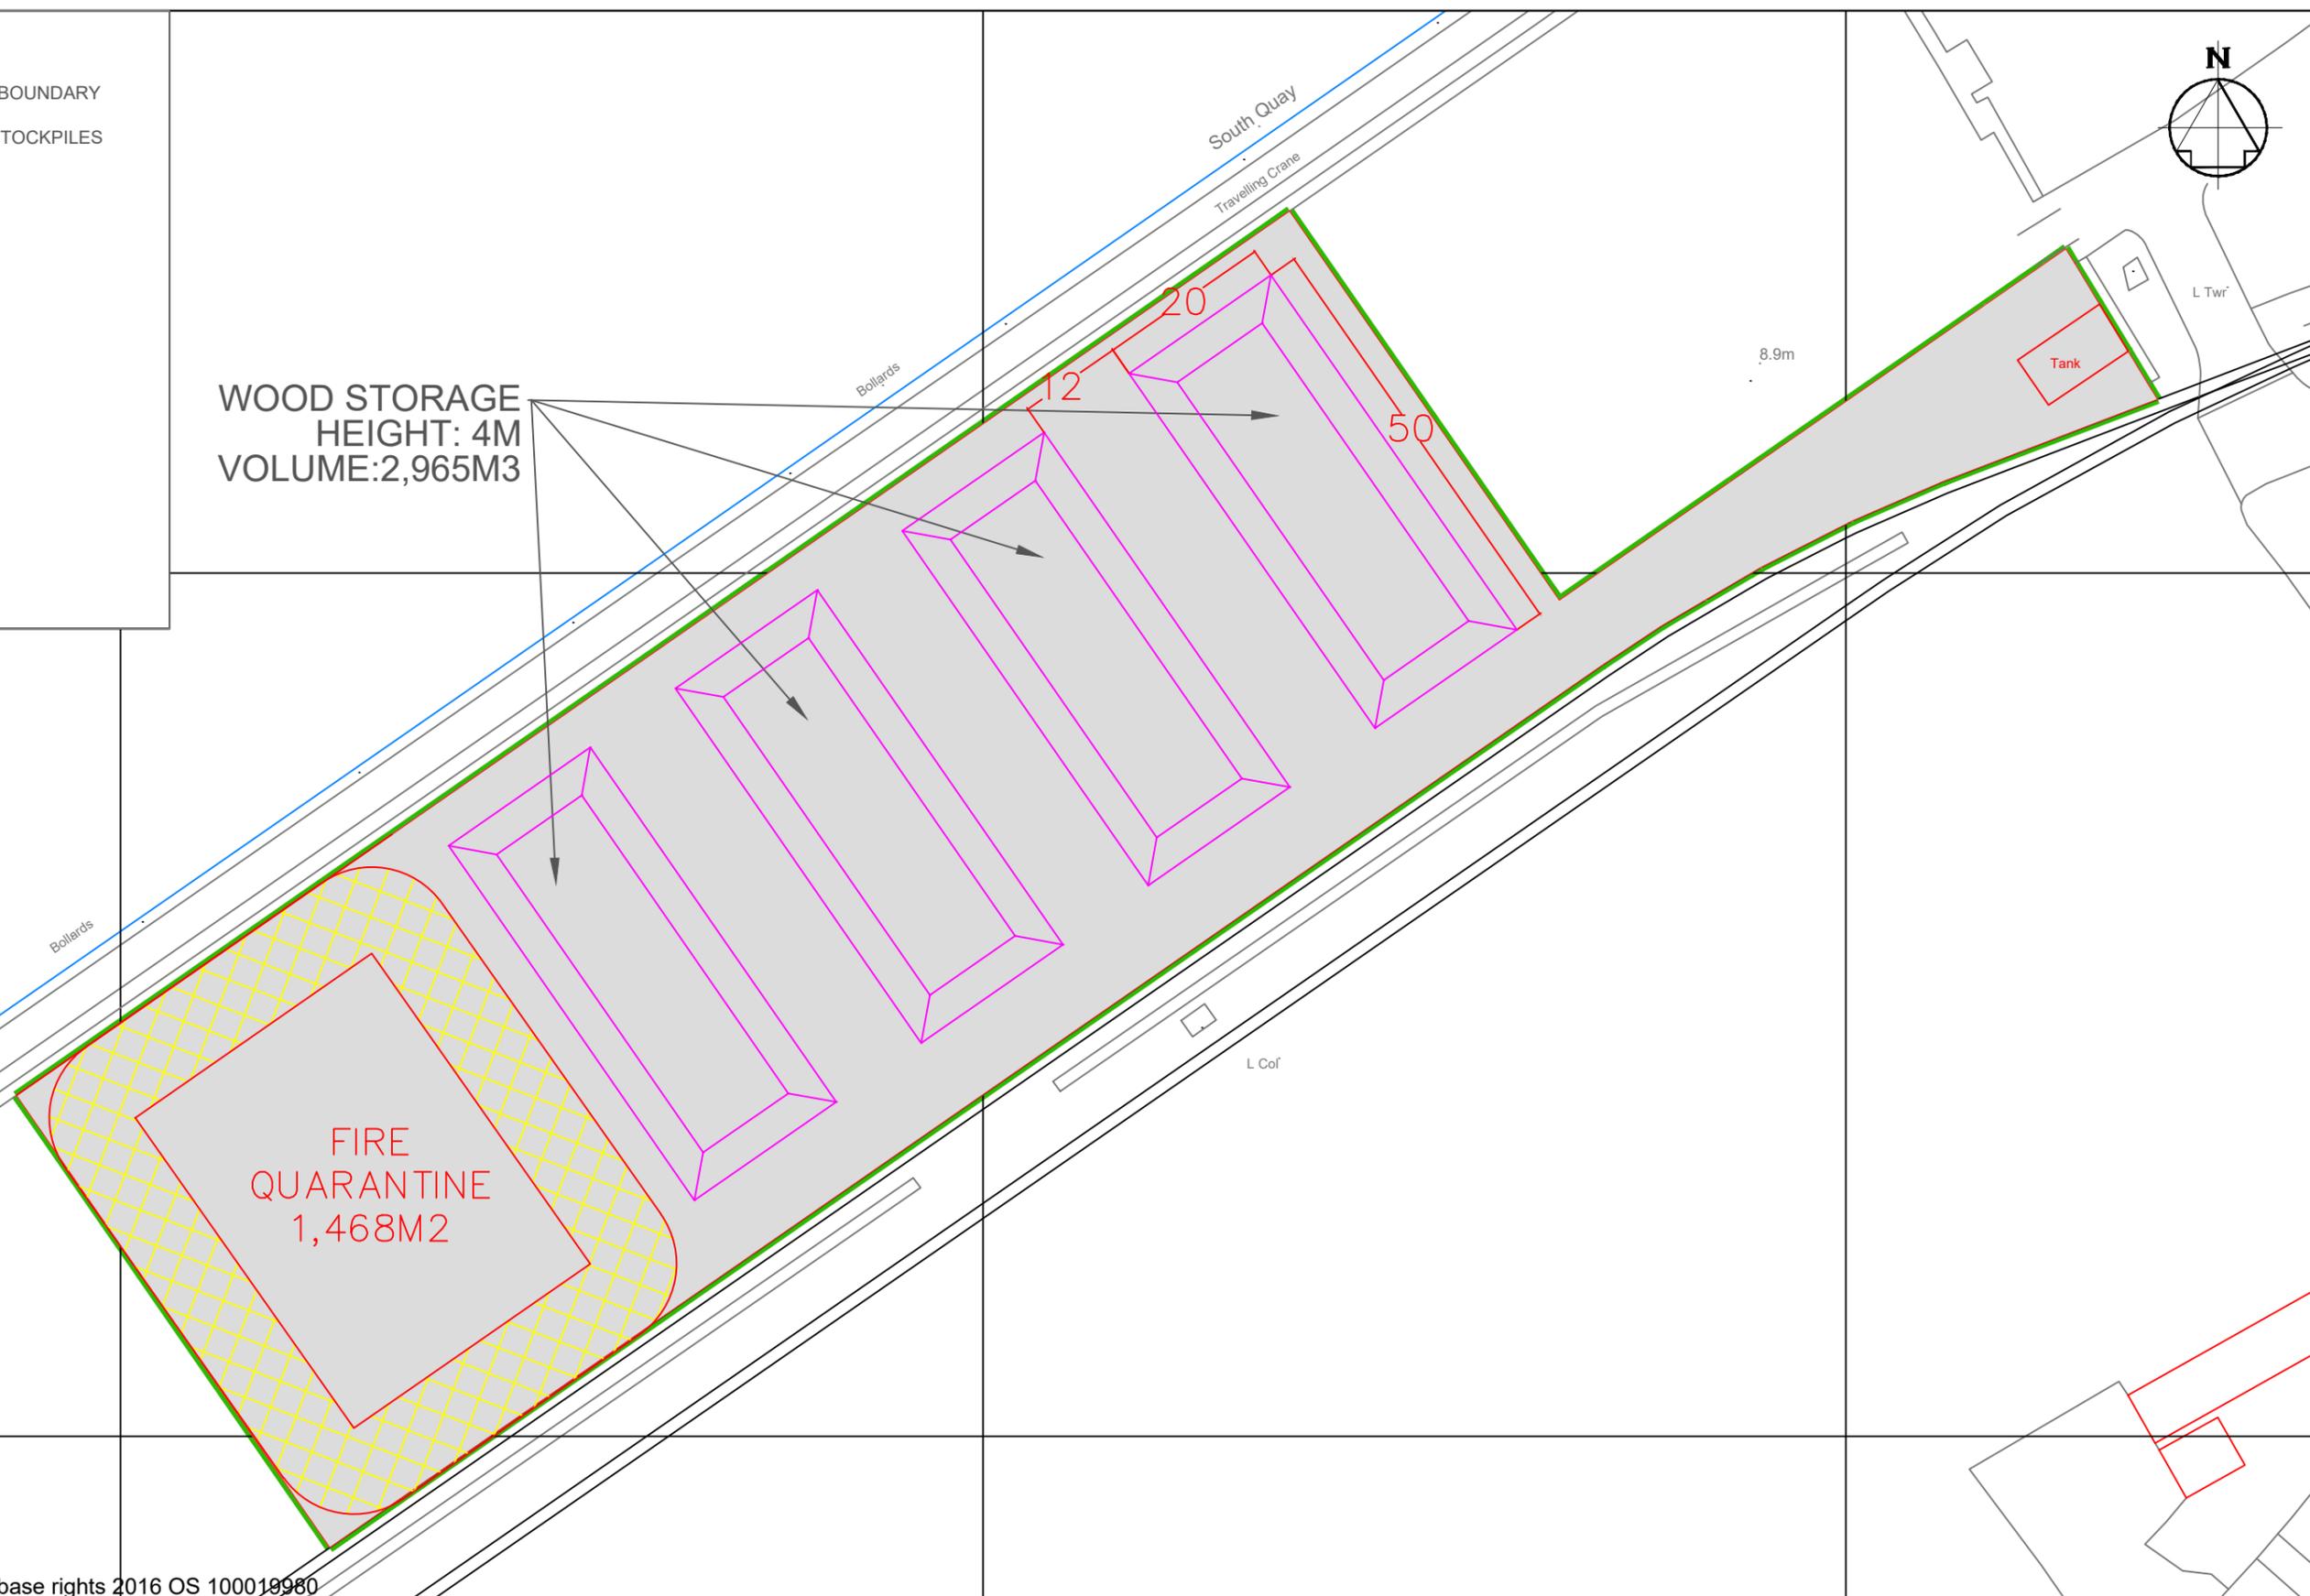

©Crown Copyright and database rights 2016 OS 100019980

AMENDMENTS	REV	DETAILS	DATE	MADE BY	CHKD BY
	REF				

SOUTH WALES WOOD RECYCLING LTD, COAL YARD,  
ALEXANDRA DOCKS, NEWPORT, NP20 2NP

Drawn	SW	Scale 1:250 @A3
Ch'kd	GH	
Appr'd	GH	
Date	03/08/17	

STORAGE PLAN			
Job No.	SWL	Drg No.	10971 - 000 - E