

creu lle gwell
creating a better place



Asiantaeth yr
Amgylchedd Cymru
Environment
Agency Wales

**ENVIRONMENTAL PROTECTION ACT 1990.
SECTION 40**

**WASTE MANAGEMENT LICENCE
NOTICE OF TRANSFER**

LICENCE REF No:- 071/92 (EAWML/30071)	FACILITY TYPE:- Hazardous Waste Treatment Site
TRANSFER FROM: Marine and Industrial Services Ltd Unit 4A and B, Mariner Way, Felnex Industrial Estate Newport South Wales NP19 4PQ	TRANSFER TO:- G D Environmental Services Ltd Unit 19 East Bank Road Felnex Industrial Estate Newport Gwent NP19 0PP Company Reg No 4704681


WHEREAS on the 30 October 1992 Newport Borough Council issued a waste disposal licence in pursuance of its powers under Part 1 of the Control of Pollution Act 1974 for the above named facility to you

AND WHEREAS on the 1st April 1996 the powers and duties of all waste regulation authorities in England and Wales transferred to the Environment Agency ("the Agency") by virtue of section 2 of the Environment Act 1995

AND WHEREAS on 20 June 2007 an application was made to the Environment Agency ("the Agency") to transfer the said Waste Management Licence, the Agency, in pursuance of Part II of the Environmental Protection Act 1990, hereby grants the transfer of Waste Management Licence 071/92(EAWML/30071) to:

G D Environmental Services Ltd, Unit 19, East Bank Road, Felnex Industrial Estate, Newport, Gwent NP19 0PP

hereinafter referred to as the Licence Holder.

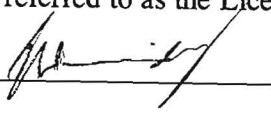Signed 

Dated 20 AUGUST 2007

Ian Brindley – Team leader Cardiff NPT

This transfer shall take effect on 20 August 2007 at 00.01 hours

Environment Agency
Permit Support Centre
PO Box 4200
Sheffield
S9 9BS

ea/lh/bl/std





30071

Newport Borough Council

WASTE DISPOSAL LICENCE -

SITE LICENCE NO: 071/92
SHEET 1 OF 11

CONTROL OF POLLUTION ACT 1974 LICENCE TO DISPOSE OF WASTE

The Newport Borough Council in pursuance of the powers conferred on them by the Control of Pollution Act 1974, hereby license:-

MARINE AND INDUSTRIAL SERVICES LTD, 2 DUDLEY STREET, NEWPORT, GWENT

NP9 0FE

herein after called the "licence holder" to operate a waste oil transfer station (herein after called "the facility") on land at PLOT 18, EAST BANK ROAD, FELNEX ESTATE, STEPHENSON ROAD, NEWPORT, GWENT grid reference: 32678580

which is edged in red on the drawings attached to this licence, being land occupied by the licence holder.

This licence is granted subject to the conditions set out in the schedule attached hereto.

Dated this 30th day of October 19 92

Signed


(Authorised Officer)

creu lle gwell
creating a better place



Asiantaeth yr
Amgylchedd Cymru
Environment
Agency Wales


The Environment Agency hereby acknowledges the transfer of this licence EAWML30071 (ref.No. 071/92) to GD Environmental Services Ltd of Unit 19, East Bank Road, Felnex Industrial Estate, Newport Gwent NP19 0PP Company Registration Number 4704681 on 20 August 2007.


Ian Brindley, Team Leader, Cardiff NP1


SCHEDULE A : DEFINITIONS

1. In this Licence, an "emergency" is defined as a case where a person has reasonable cause to believe that circumstances exist which are likely to endanger life or health or cause damage to property or pollution of water.
2. The presence of waste on land gives rise to an "environmental hazard" if the waste has been deposited in such a manner or in such a quantity [whether that quantity by itself or cumulatively with other deposits of the same or different substances] as to subject persons or animals to material risk of death, injury or impairment of health, or as to threaten the pollution or contamination [whether on the surface or underground] or any water supply.
3. A "Proficient Person" shall be trained to understand the terms and conditions of this Licence, to recognise the general descriptions of waste that may arrive at the facility, and actions to be taken to deal with such wastes and what action to take in the event of an emergency.
4. "Competent Person" shall, for the purposes of this Licence, mean a person who, through training and/or qualification is able to identify the nature of waste arriving at the site by carrying out appropriate chemical analysis and is able to assess the compatibility of that waste with other wastes stored on site.
5. Where a person is to be deemed "competent" through qualification, the minimum requirement is to be Higher National Certificate Chemistry. In the event of being "competent" through training, this shall be proved, to the satisfaction of the Waste Disposal Authority.
6. In this Licence an Authorised Officer is an officer authorised by the Disposal Authority for the purposes of the Control of Pollution Act 1974.

21. Equipment shall be provided in accordance with the Working Plan to enable the competent person to carry out the physical analysis specified in the Working Plan appropriate to that waste.
22. Waste shall not be mixed or bulked in such a manner that their combined chemical properties give rise to adverse reactions resulting in fumes, fires or any other environmental hazard.
23. All transfers between static containers and portable or mobile containers, including transfers involving road vehicles shall be carried out using only intrinsically safe pumps in accordance with the Working Plan.
24. A record shall be kept of the types and quantities of waste delivered to, and removed from, the facility, giving details of the final destination, including materials inadvertently delivered to and subsequently removed from the facility. The record shall comprise full details, as required, on forms as agreed with the Disposal Authority, and copies shall be sent to the Disposal Authority at a frequency as may be requested by the Disposal Authority. These records must be made immediately available to any authorised officer of the Disposal Authority for inspection at the facility at any reasonable time.
25. If required by the Disposal Authority, any waste or other material segregated for reuse shall be removed forthwith, if, according to the Disposal Authority, it is likely to give rise to pollution of water danger to public health or be seriously detrimental to the amenities of the locality.
26. Waste materials shall be loaded, unloaded and stored only in the areas indicated on the plan attached to this Licence.
27. Provisions shall be made to deal with waste which does not conform to Schedule B delivered to or left at the facility in accordance with the Working Plan. Such waste shall be removed from the facility as soon as practicable or within such time as may be agreed with the Disposal Authority and taken to a suitable alternative site for disposal. The Disposal Authority shall be informed forthwith of any such occasion.
28. Surface water shall be removed and disposed from bunded areas whenever necessary and at the request of the Disposal Authority. Spillages in bunded areas shall be removed forthwith in a manner appropriate to prevent pollution of water.
29. Measures, including proper maintenance and use, shall be undertaken to control the noise of machinery and vehicles operating at the facility to ensure it is not seriously detrimental to the amenities of the locality.
30. Any cessation of operations for a period in excess of 3 months shall be notified to the Disposal Authority. Not less than 14 days notice shall be given to the Disposal Authority of the date on which operations are to recommence in the event of such a cessation.

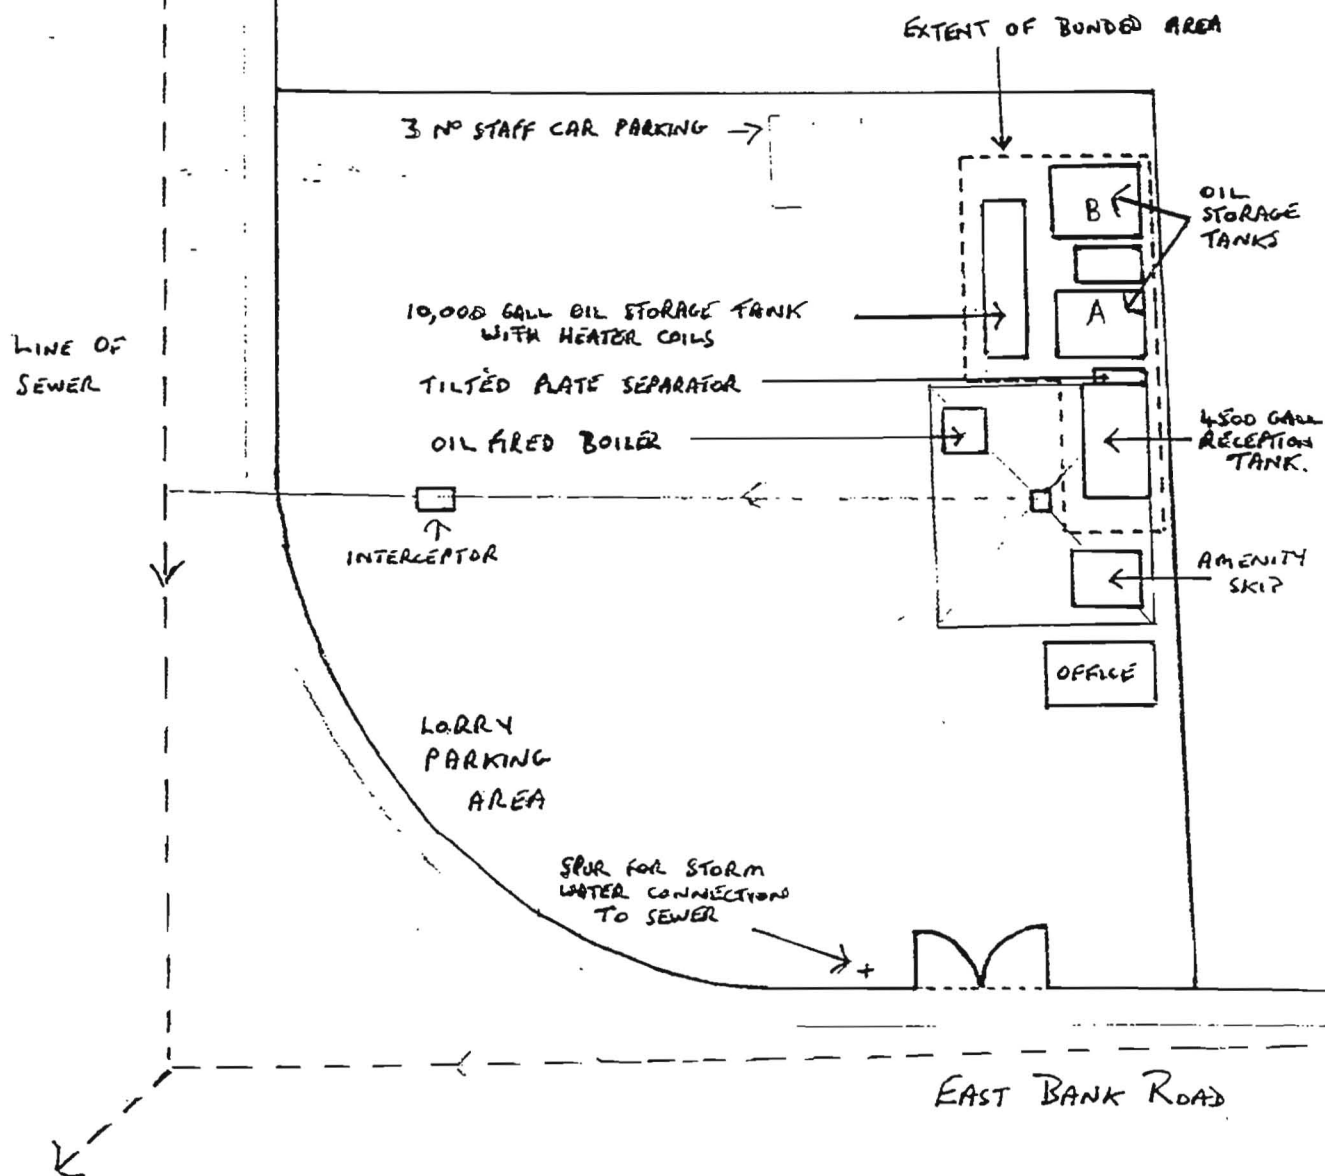

MARINE & INDUSTRIAL SERVICE LTD
WASTE TRANSFER STATION
UNIT 18, EAST BANK ROAD, NEWPORT
AMENDED SITE LAYOUT PLAN - SCALE 1:500

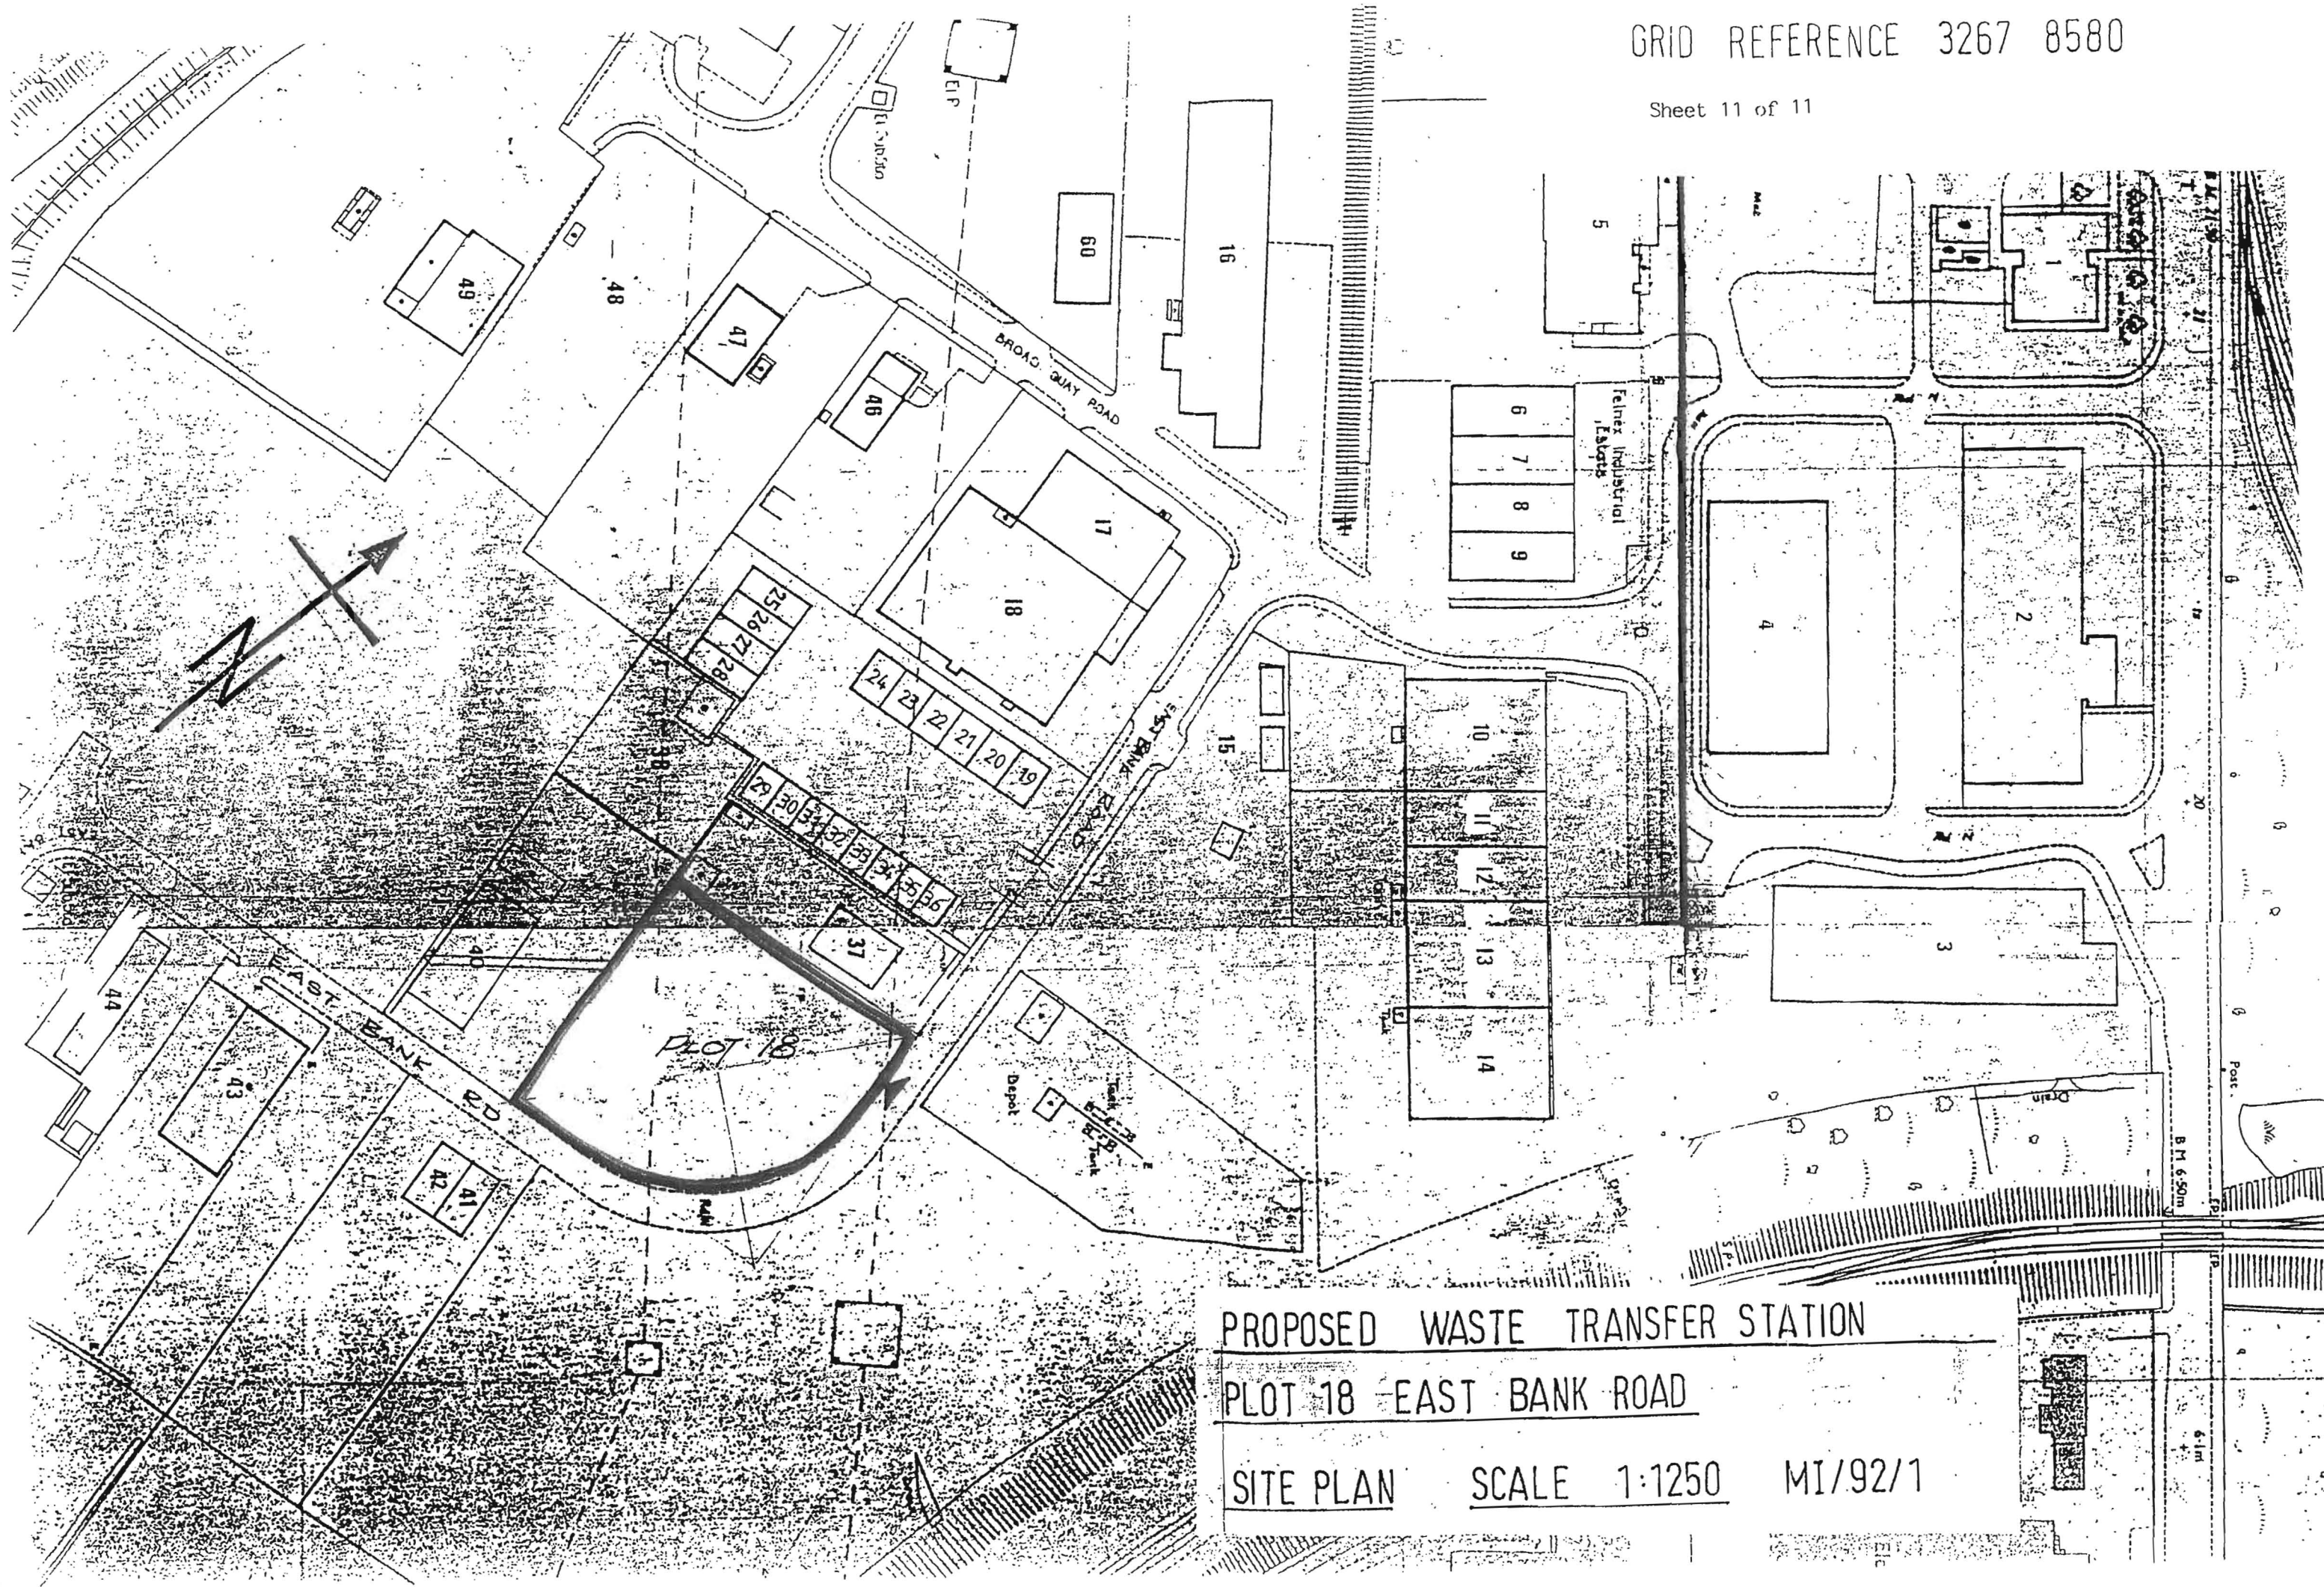

PROPOSED WASTE TRANSFER STATION

PLOT 18 - EAST BANK ROAD

SITE PLAN

SCALE 1:1250

MI/92/1