




View C-C

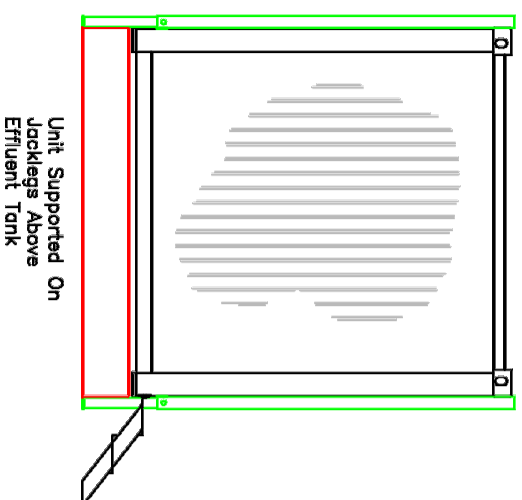



View A-A

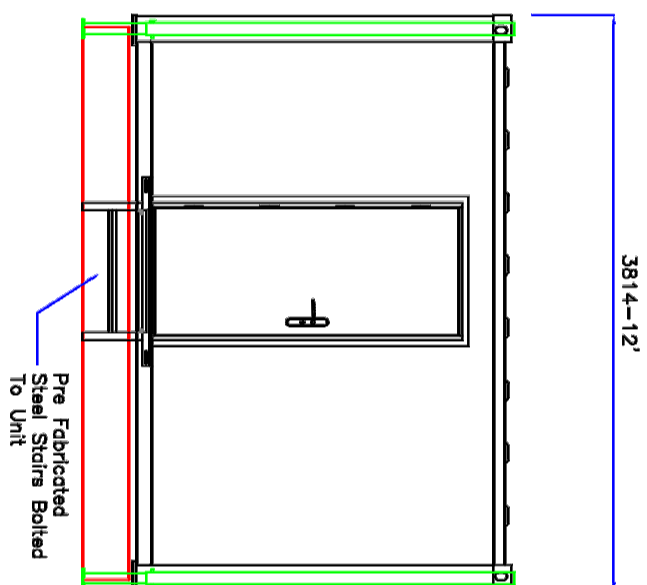

View B-B

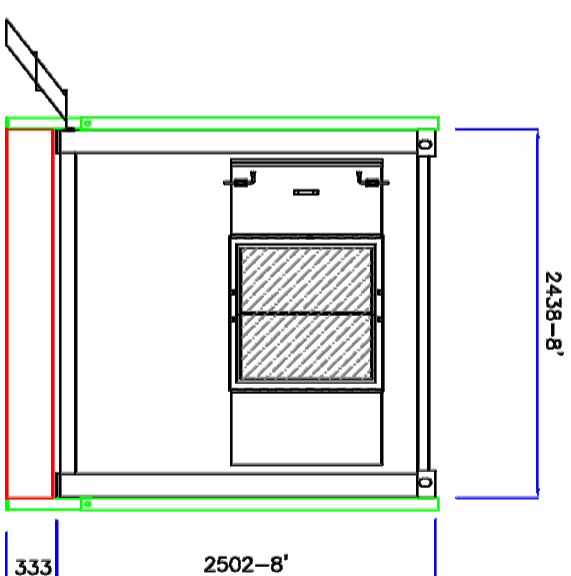

View D-D

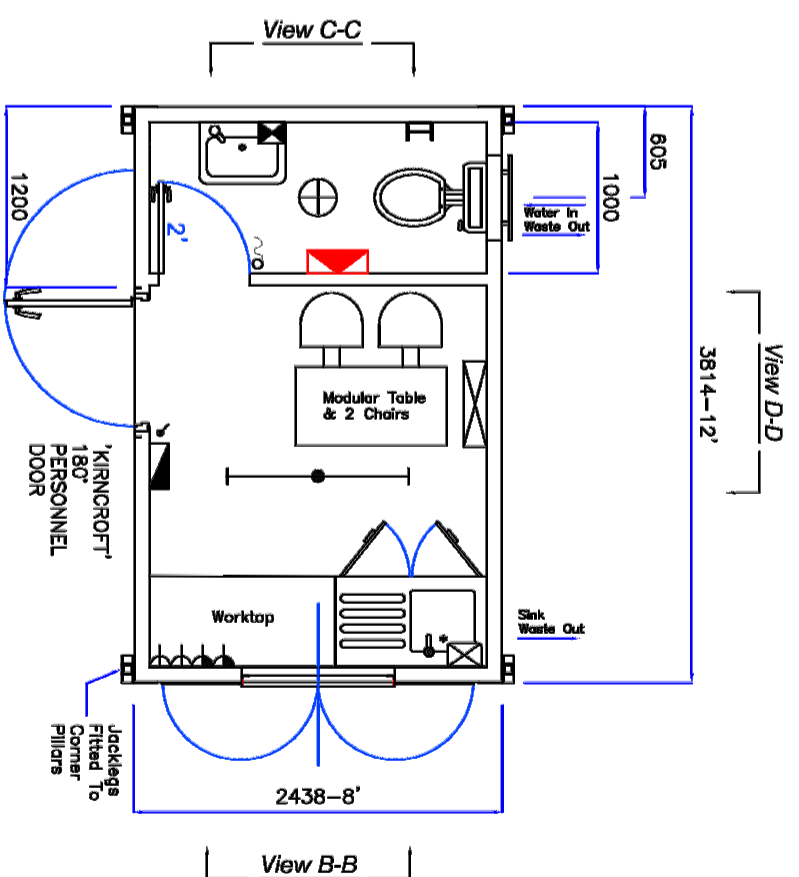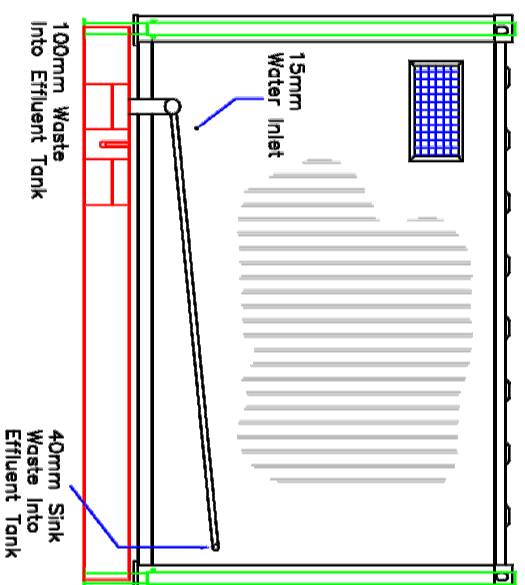

17 The Courtyard,
Gorsey Lane, Coleshill, Birmingham, B46 1JA
Tel: 01675 437777

ALL DIMENSIONS TO BE CHECKED ON SITE.
WORK TO FINISHED DIMENSIONS ONLY.
REPORT DISCREPANCIES TO THE ENGINEER IMMEDIATELY.
COPYRIGHT © 2014 MPTLES

Planning

Rev.	Date.	By.

Project Title:
STANDARD DETAIL

Drawing Title:
Welfare Cabin

Scale: 1:50 @ A3
Date: Dec 2014
Drawing No: STD/021
Plot date: 6-Jan-15

Drawn: DMS
Checked:
Rev: