



View North/East  
Scale 1:100




View A  
Scale 1:100

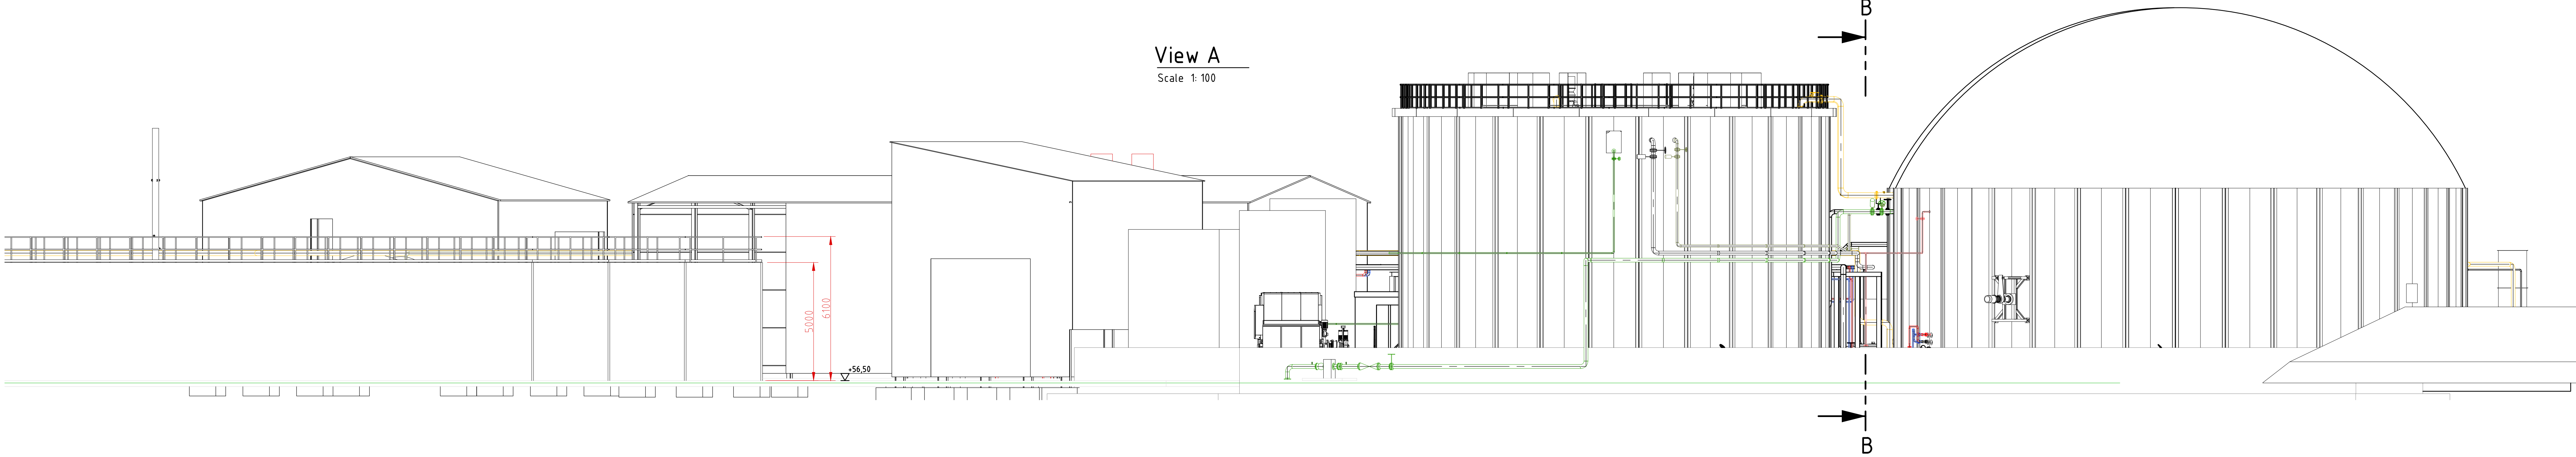

Section C-C  
Scale 1:100

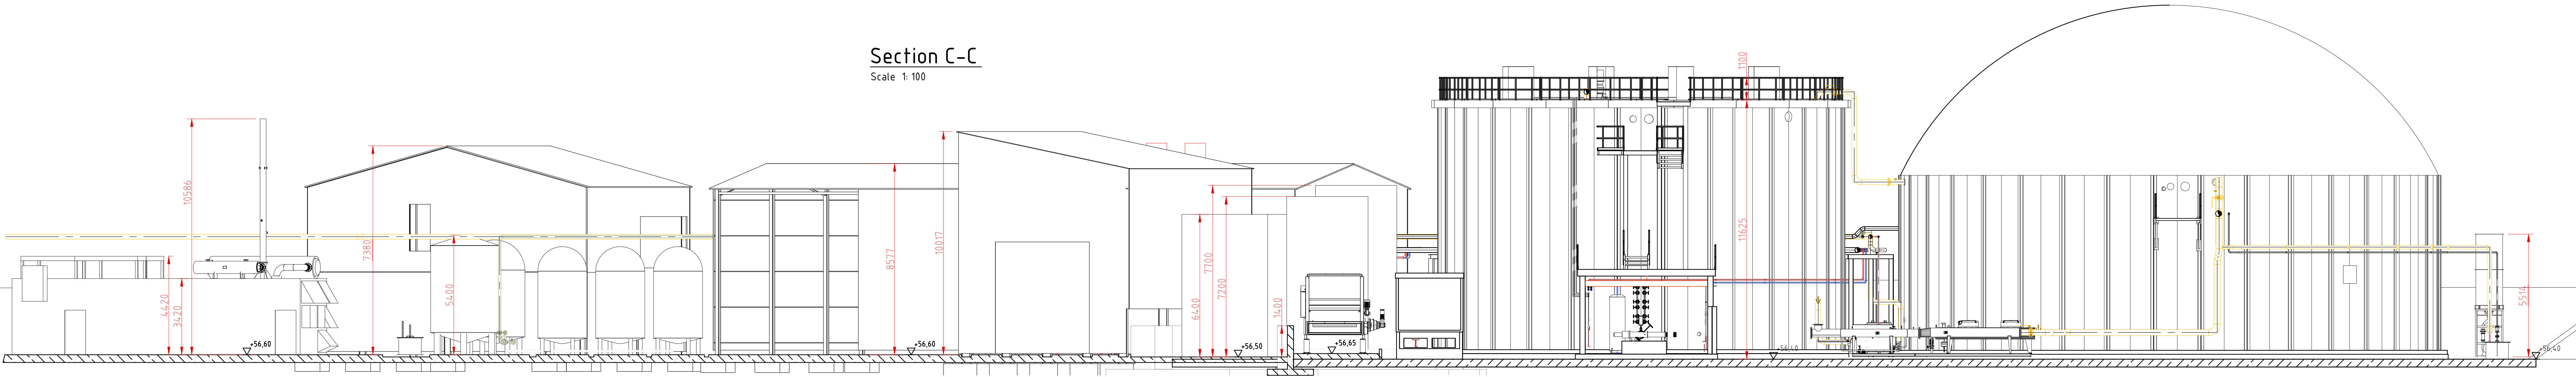

Section B-B  
Scale 1:100

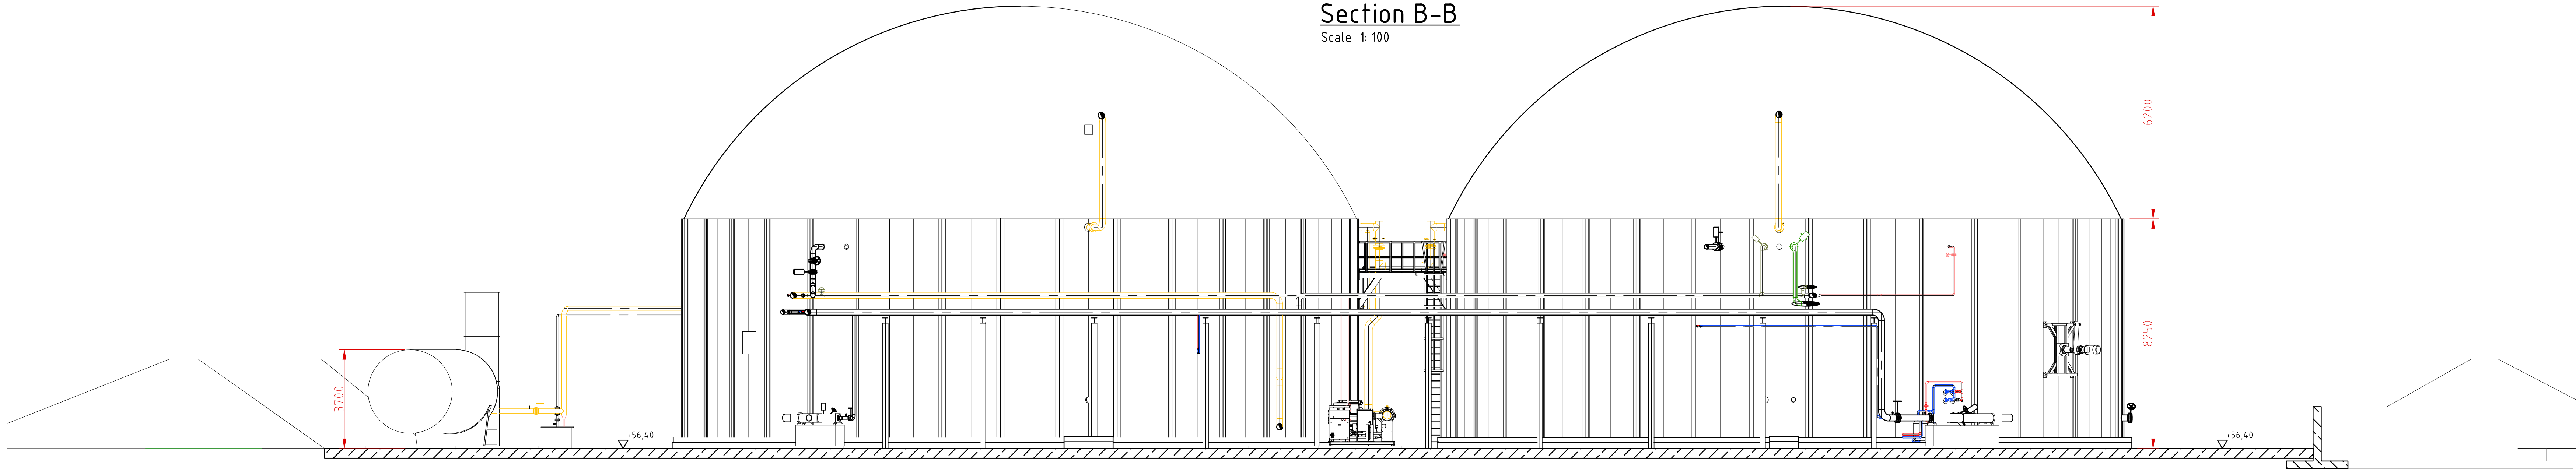

Rev.	Date	Drawn	Checked	Revision	State Of Planning:
Project:					draft
Drawing Title:					Plan Author:
					agraferm technologies
					AgriFarm Technologies AB
					Plan Author:
					www.agrifarm.com
Date	Drawn	Checked	Rev	Sheet Size	Scale
11.02.2015	11.02.2015	11.02.2015	0	A0	1:100
Name:	Vera Abels	J. Meyer			
Drawing No.	A2529UK_MONA-00-00-elevation plan				