


# Supplementary information Appendix 3

## Key

- A1-A4** BOILERS
- A5** CHEMICAL SCRUBBER STACK
- W1** ETP DISCHARGE
- W2 & W3** SURFACE WATER DRAINAGE OUTFALL

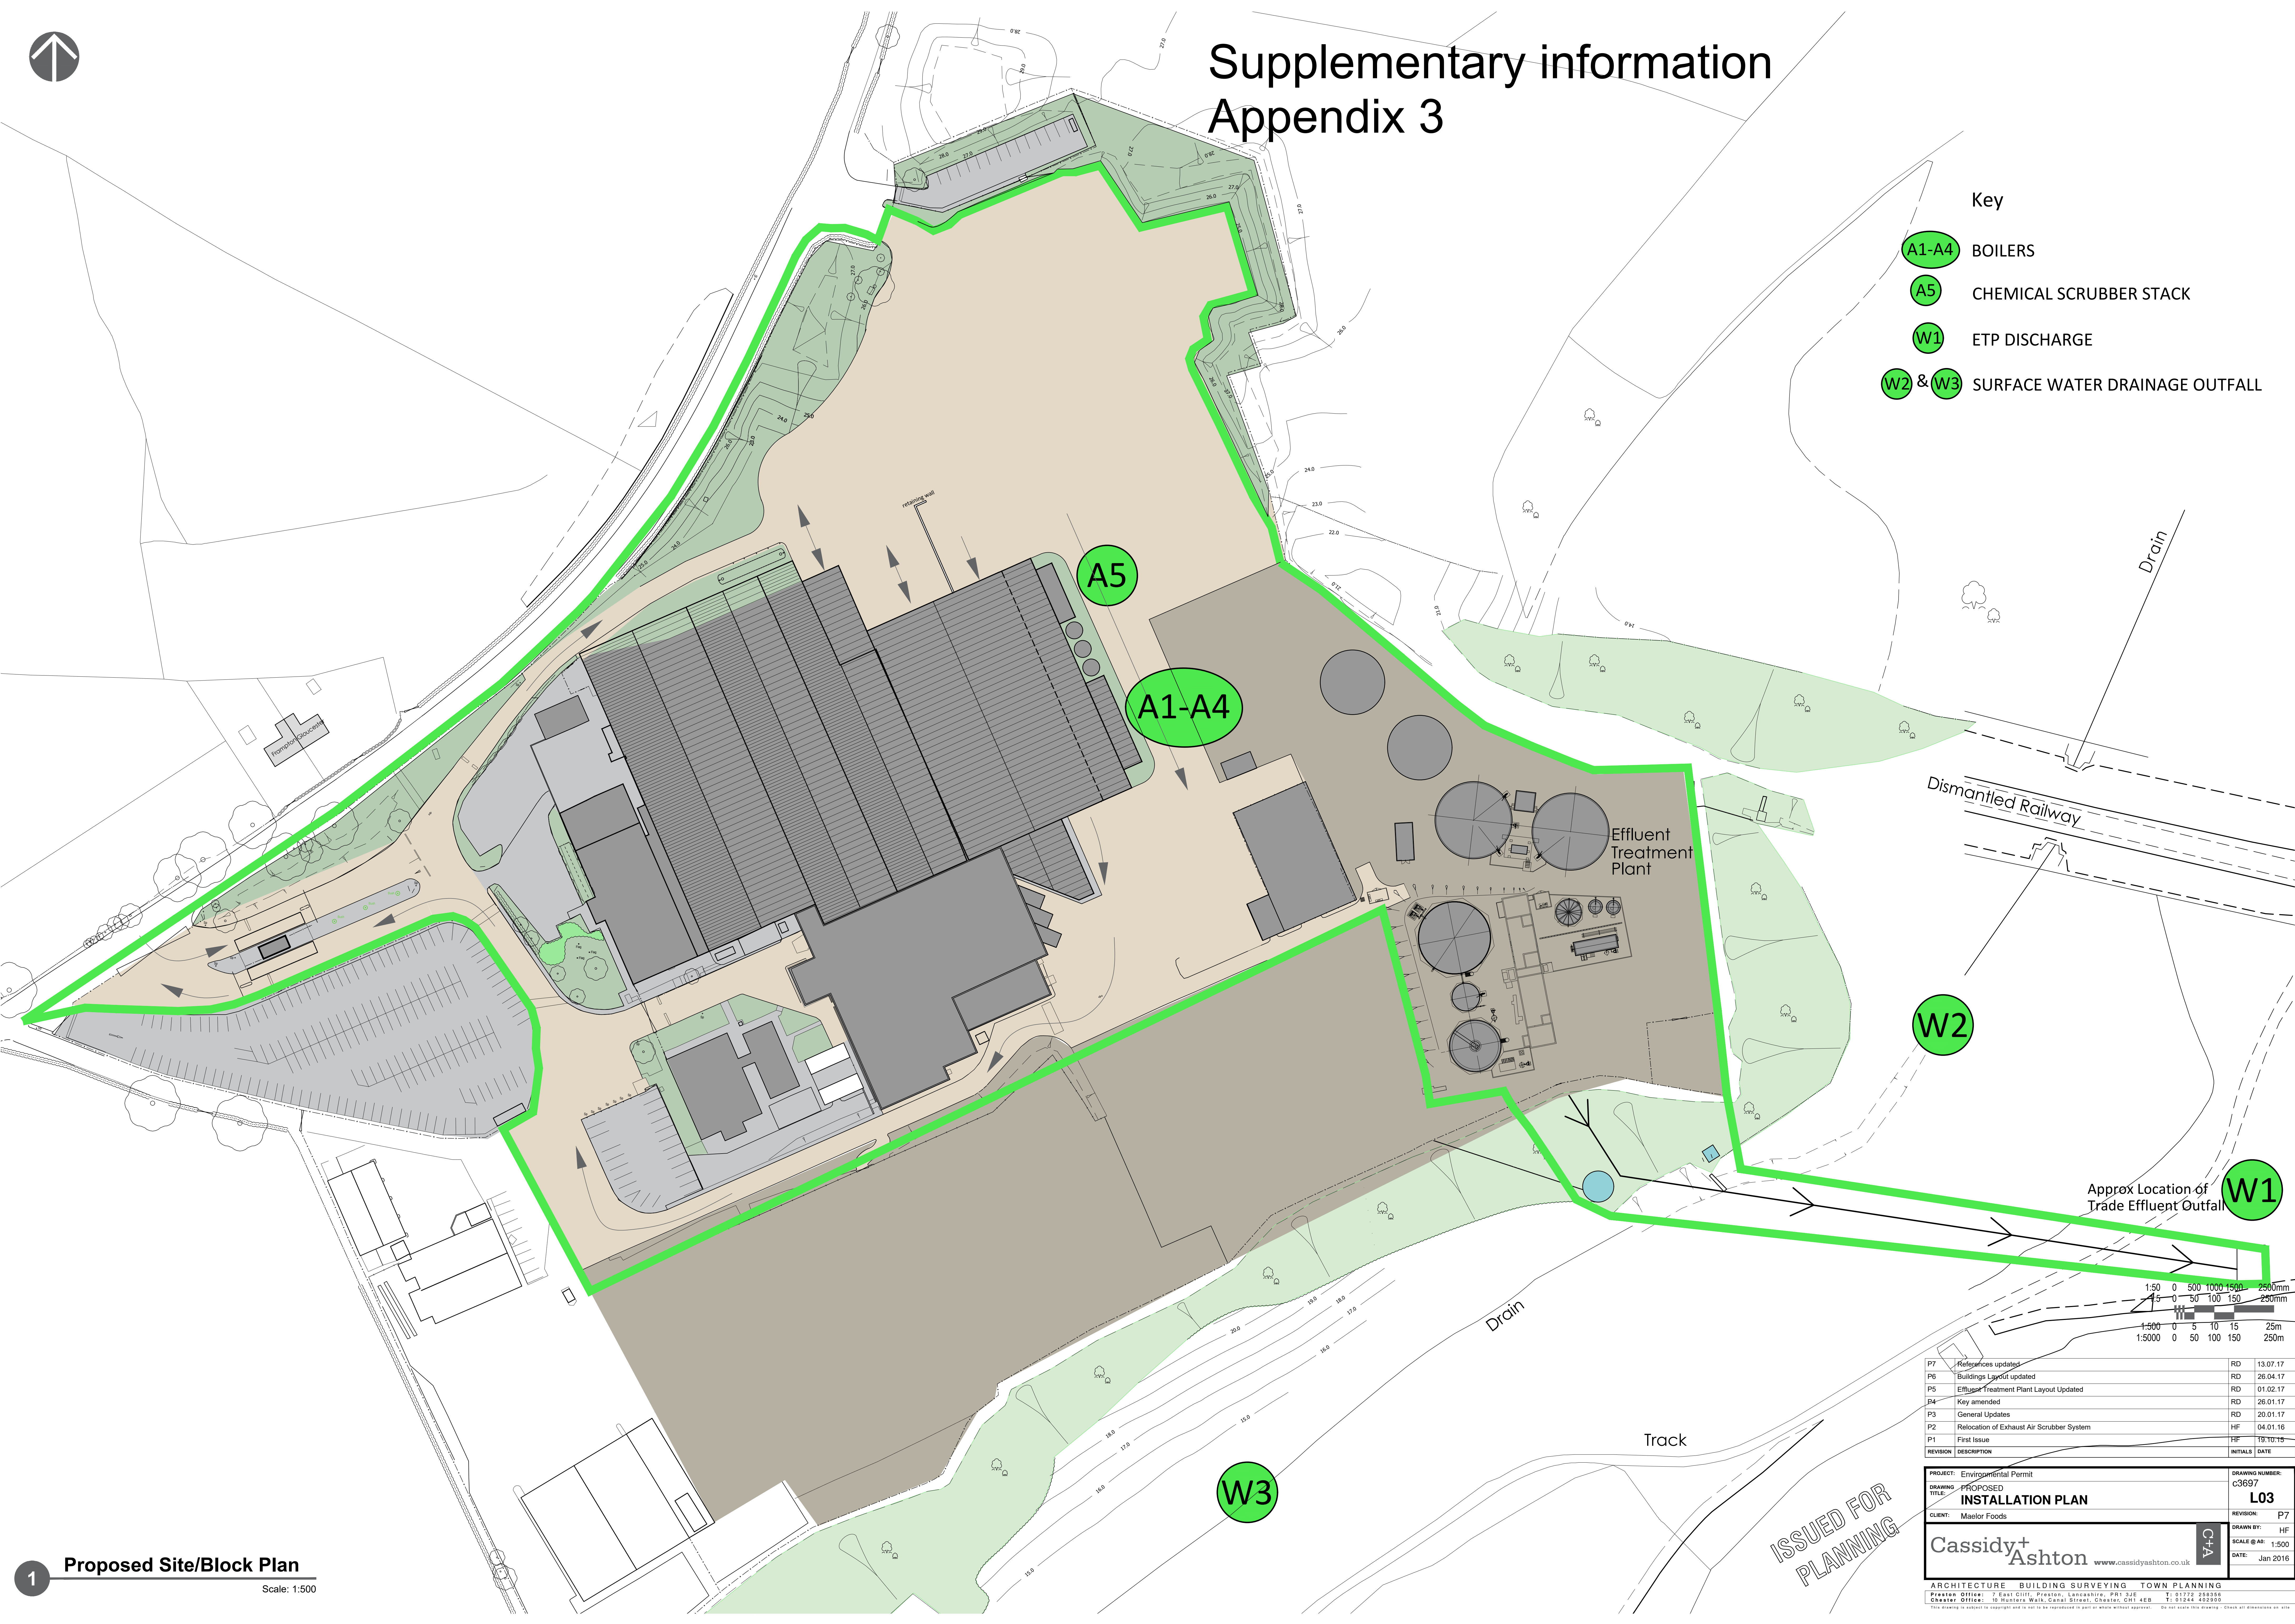

**1 Proposed Site/Block Plan**  
Scale: 1:500

P7	References updated	RD	13.07.17
P6	Buildings Layout updated	RD	26.04.17
P5	Effluent Treatment Plant Layout Updated	RD	01.02.17
P4	Key amended	RD	26.01.17
P3	General Updates	RD	20.01.17
P2	Relocation of Exhaust Air Scrubber System	HF	04.01.16
P1	First Issue	HF	19.10.15
REVISION	DESCRIPTION	INITIALS	DATE

PROJECT: Environmental Permit  
DRAWING TITLE: PROPOSED  
**INSTALLATION PLAN**  
CLIENT: Maelor Foods

DRAWING NUMBER: c3697  
REVISION: P7  
DRAWN BY: HF  
SCALE @ A1: 1:500  
DATE: Jan 2016

**Cassidy+Ashton**  
www.cassidyashton.co.uk  
C+A

ARCHITECTURE BUILDING SURVEYING TOWN PLANNING  
Preston Office: 7 East Cliff, Preston, Lancashire, PR1 3JE Tel: 01773 358356  
Chester Office: 10 Hunters Walk, Canal Street, Chester, CH1 4EB Tel: 01244 462950  
This drawing is subject to copyright and is not to be reproduced in part or whole without permission. Do not make any alterations. Check all dimensions on site.

ISSUED FOR  
PLANNING