


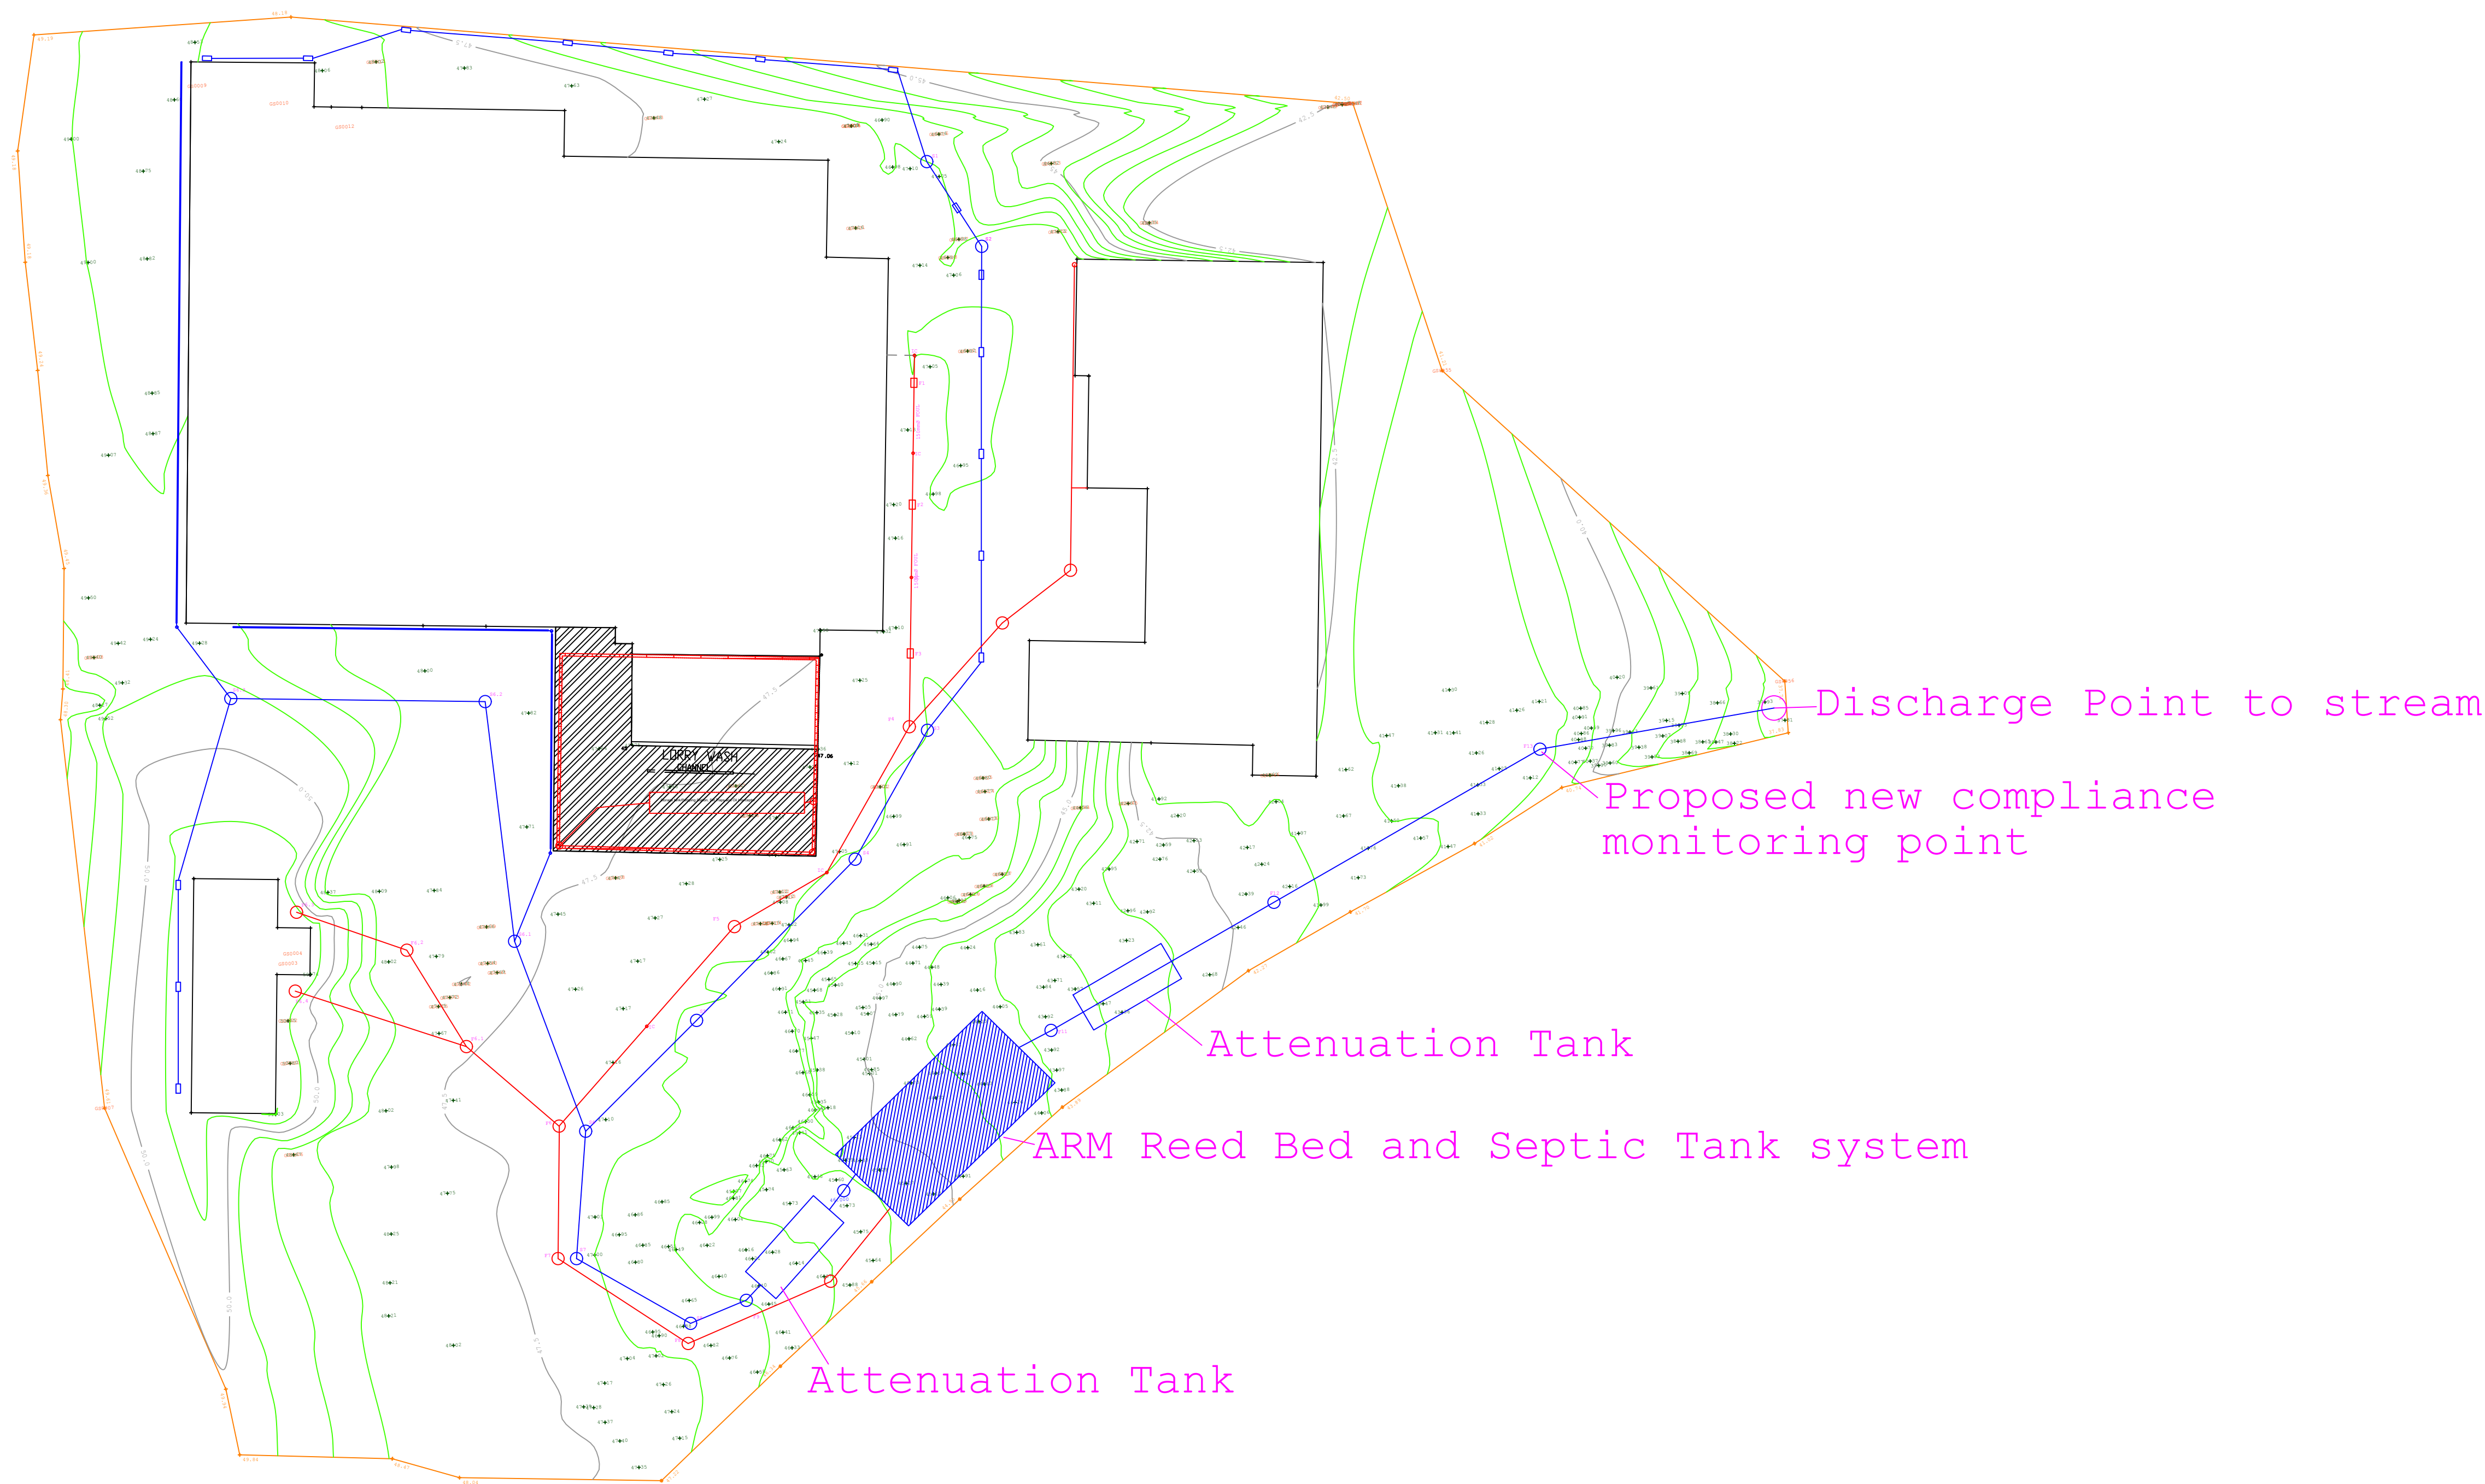

Issued for Comment

Job:
Wynnstay Drainage Design

Title:
ARM reed bed and septic tank
drainage design

Date: November 2017

Scale: 1:250 @ A1

Drawn by: AD

Checked by: DS



ExCAL House,
Capel Hendre Ind. Est.,
Ammanford,
Carmarthenshire,
SA18 3SJ
Tel: 01269 831606
Fax: 01269 841867
Website: www.excaluk.com
E-mail: info@excaluk.com

Drawing No: 129-01-09.D08

Revision No: A Date: 22.11.17