



Crest of weir wing wall 266.066m AOD

Intake screen with stainless steel plates to direct flow through intake screen

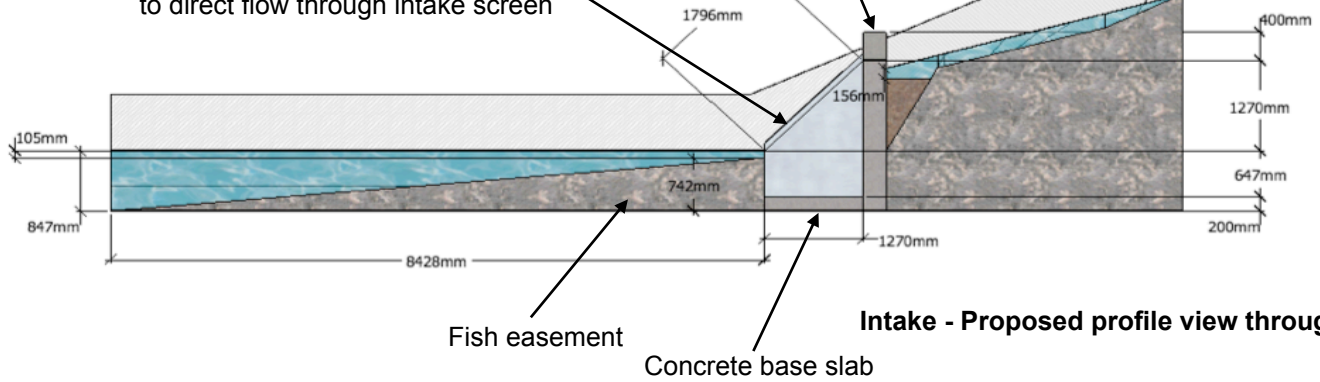

Crest of weir wing wall 266.066m AOD

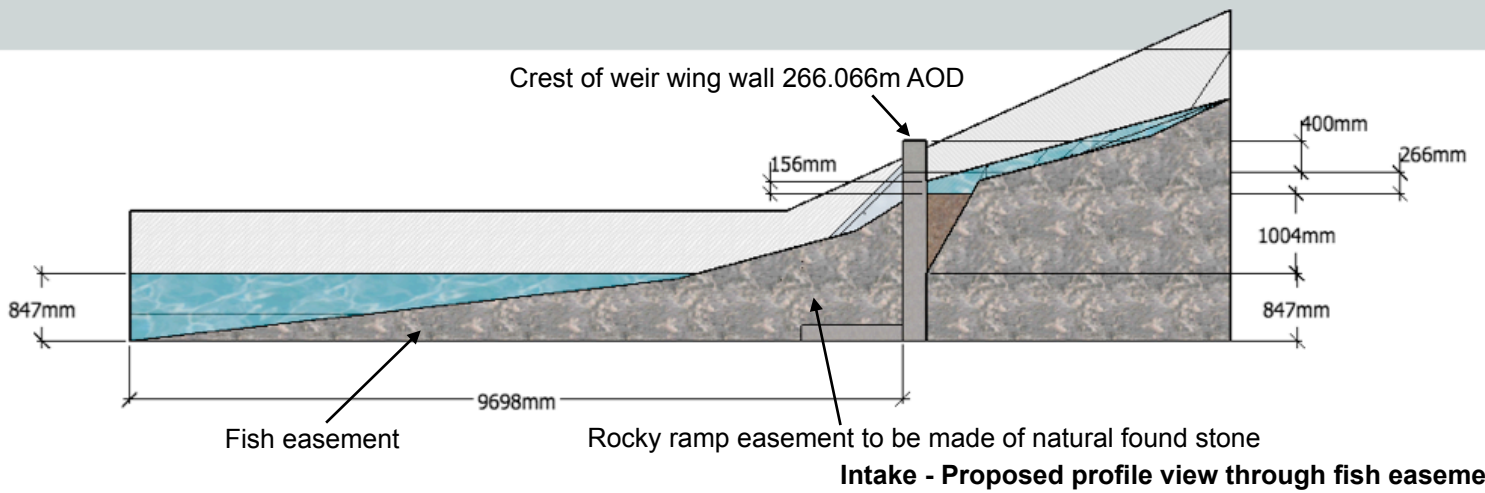

Chamfer on downstream section of HOF notch

