

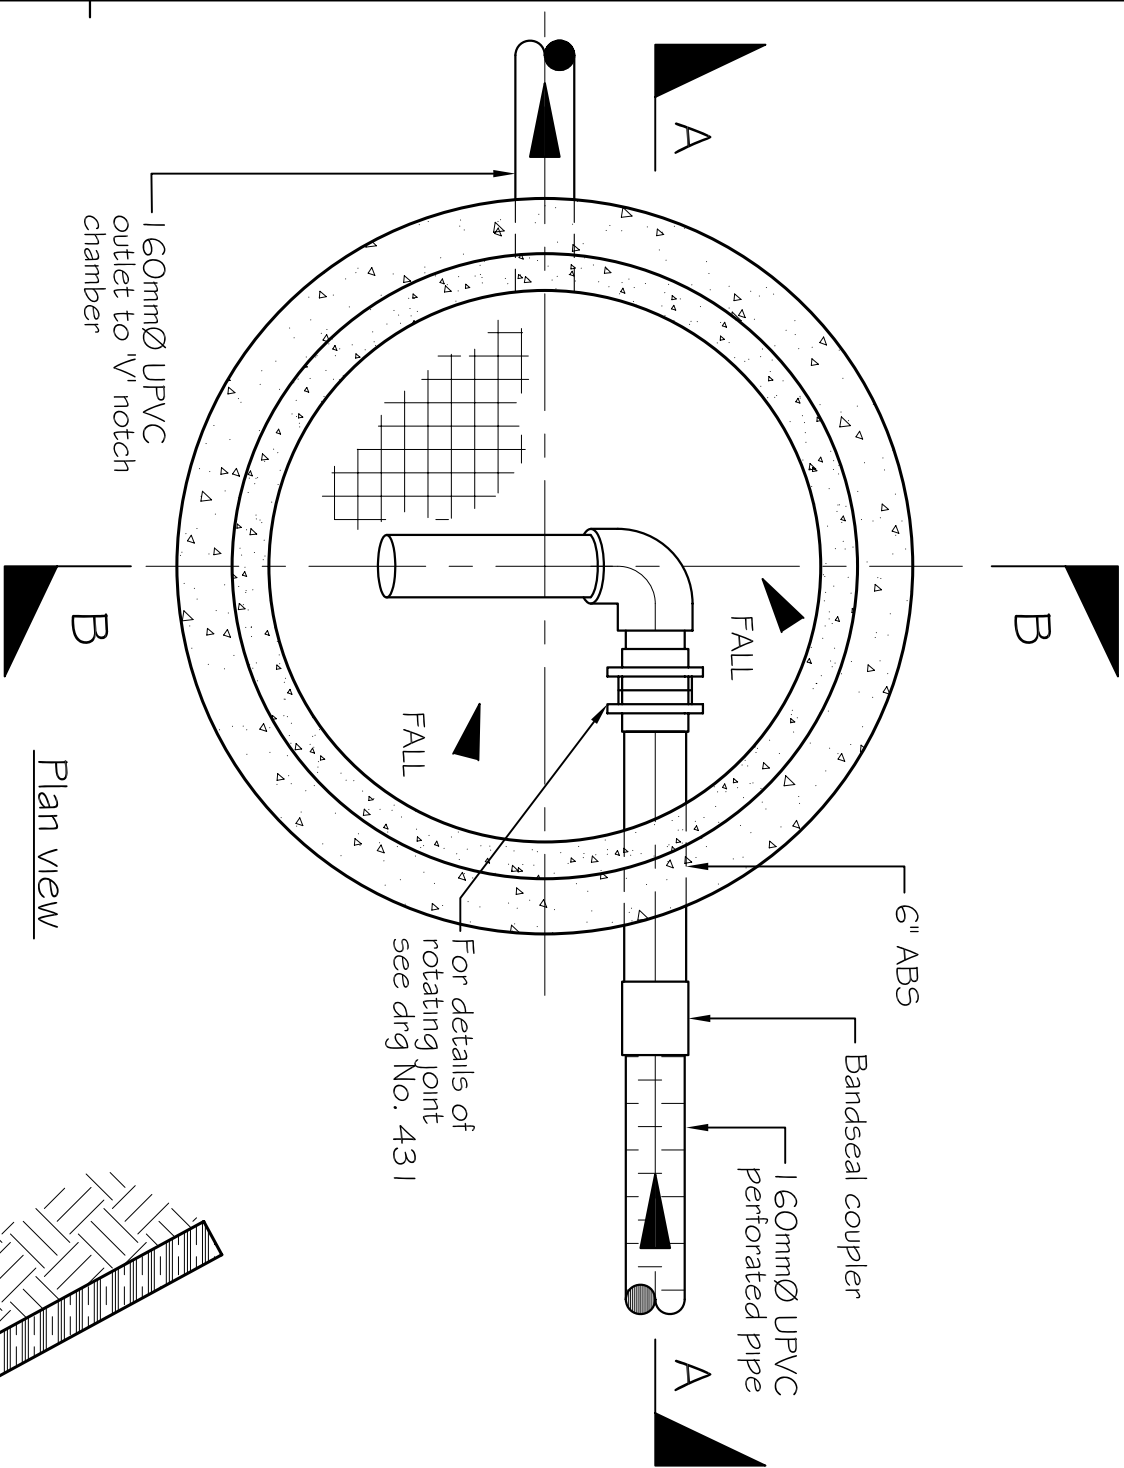


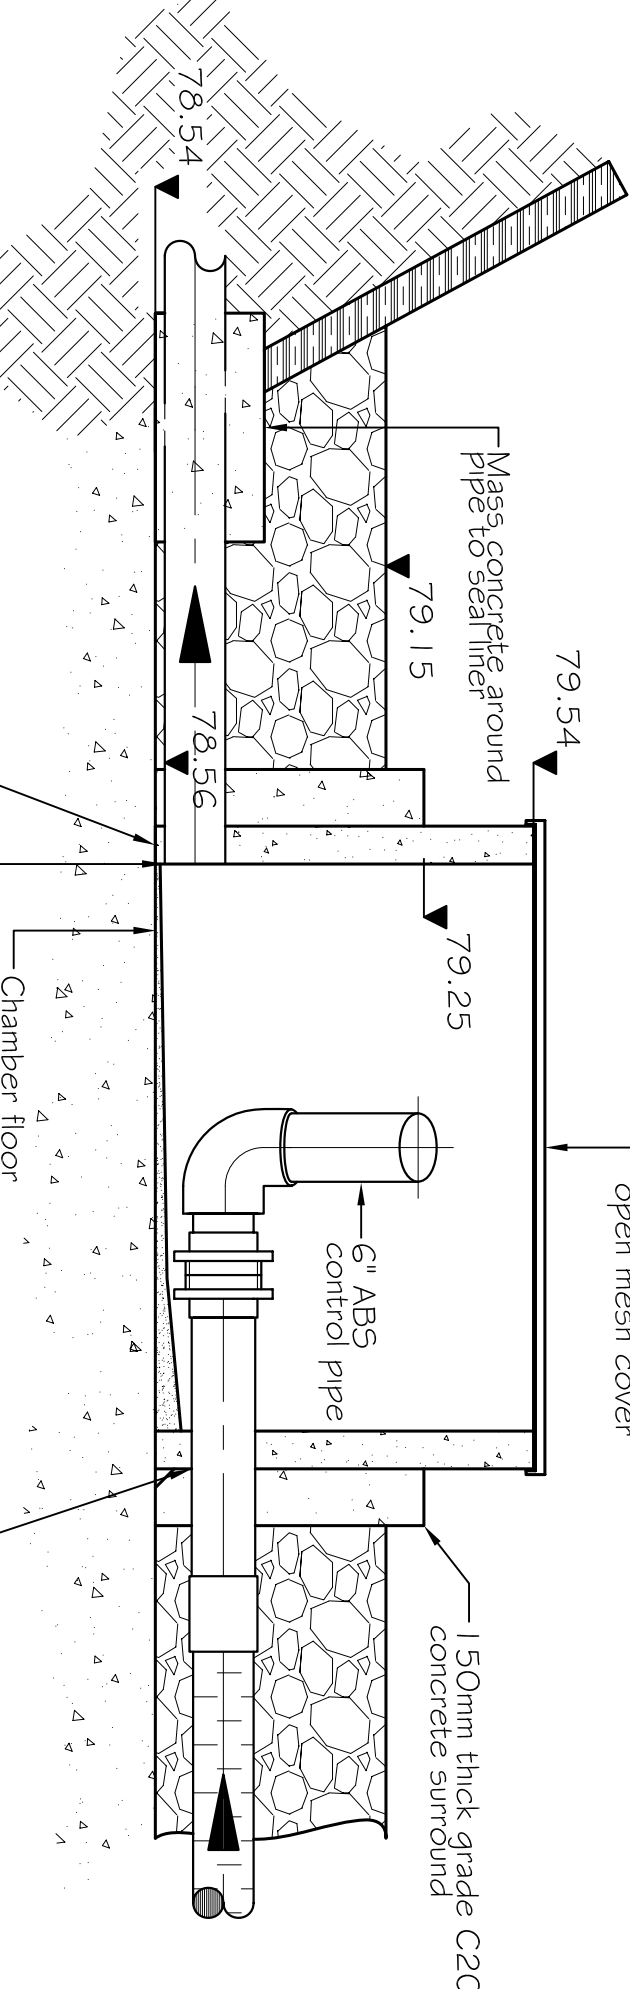

Plan view

For details of rotating joint see dry No. 431

Section B-B

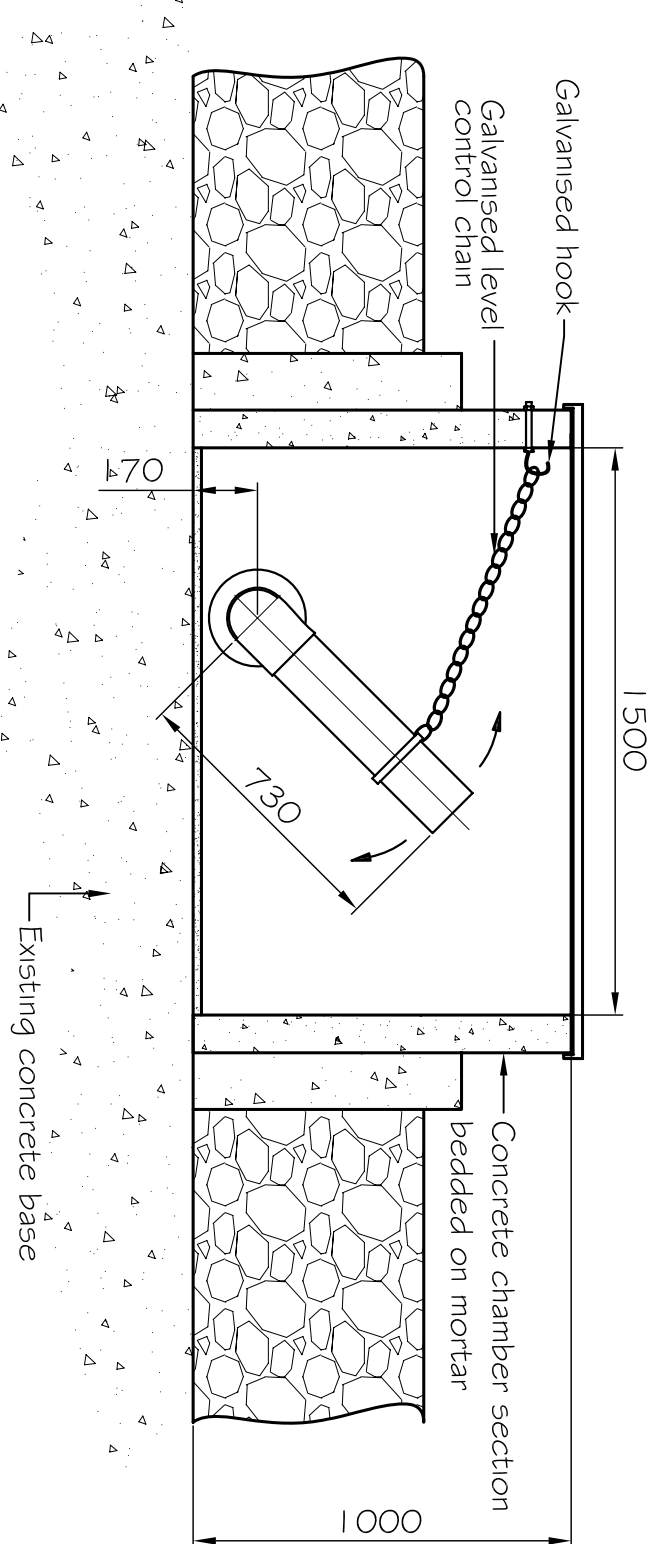

Section A-A

For location see dry No. 400