




80.45 EXISTING GL

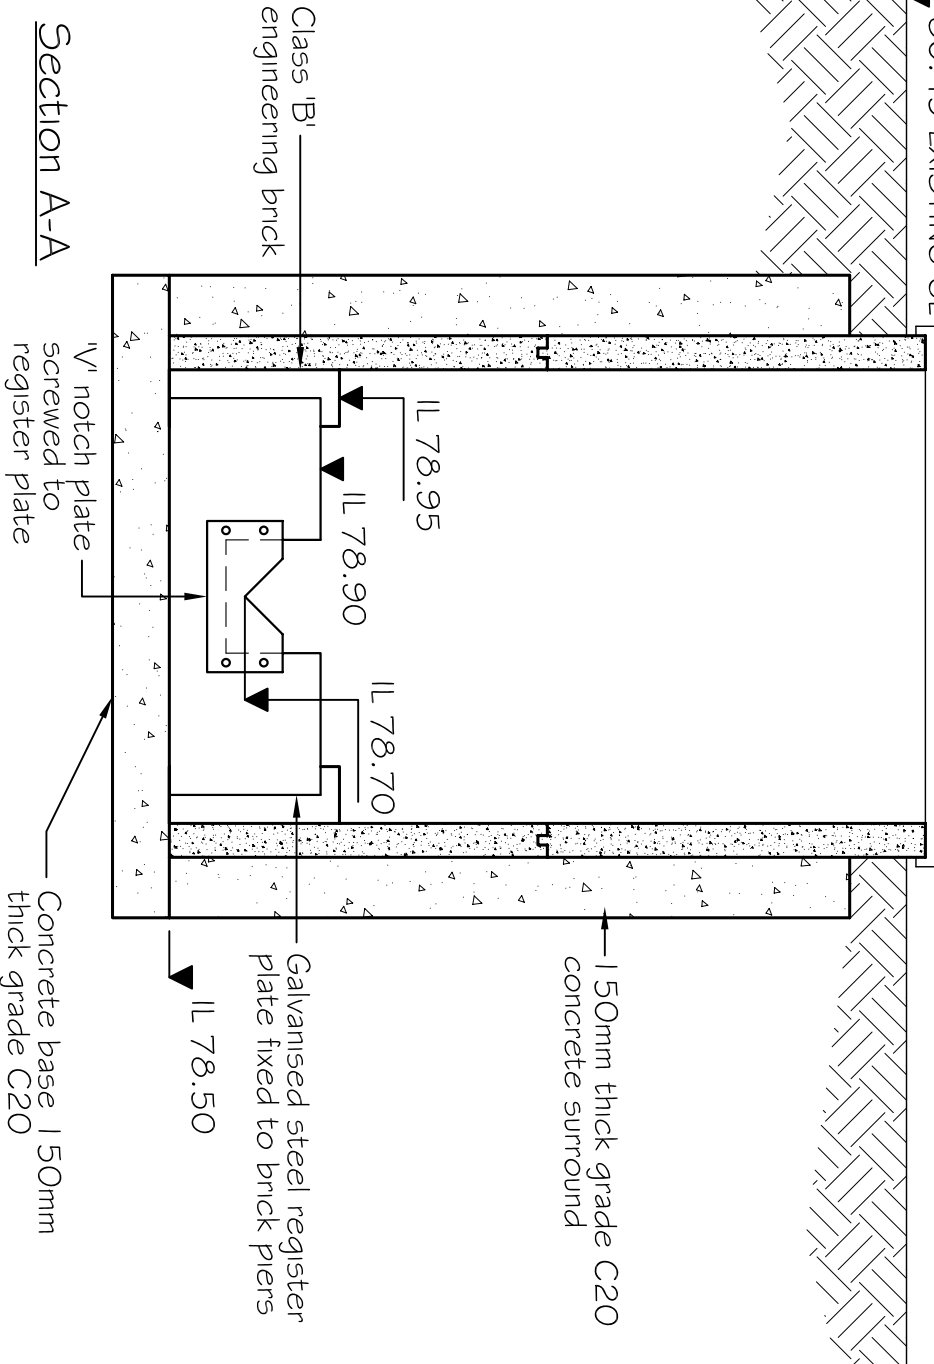

Section A-A

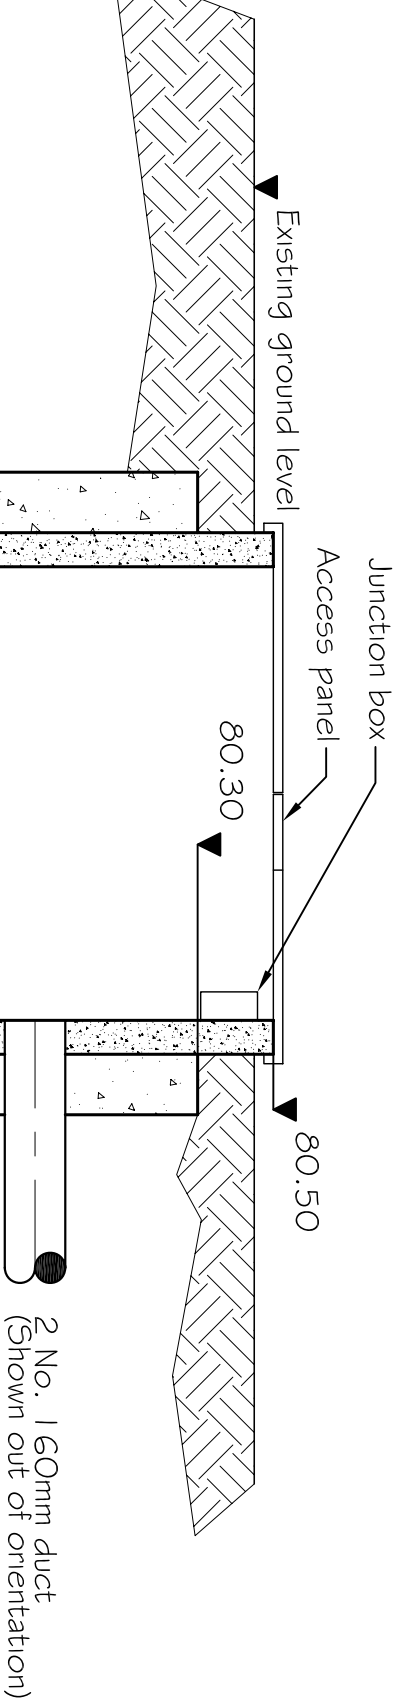

Section B-B

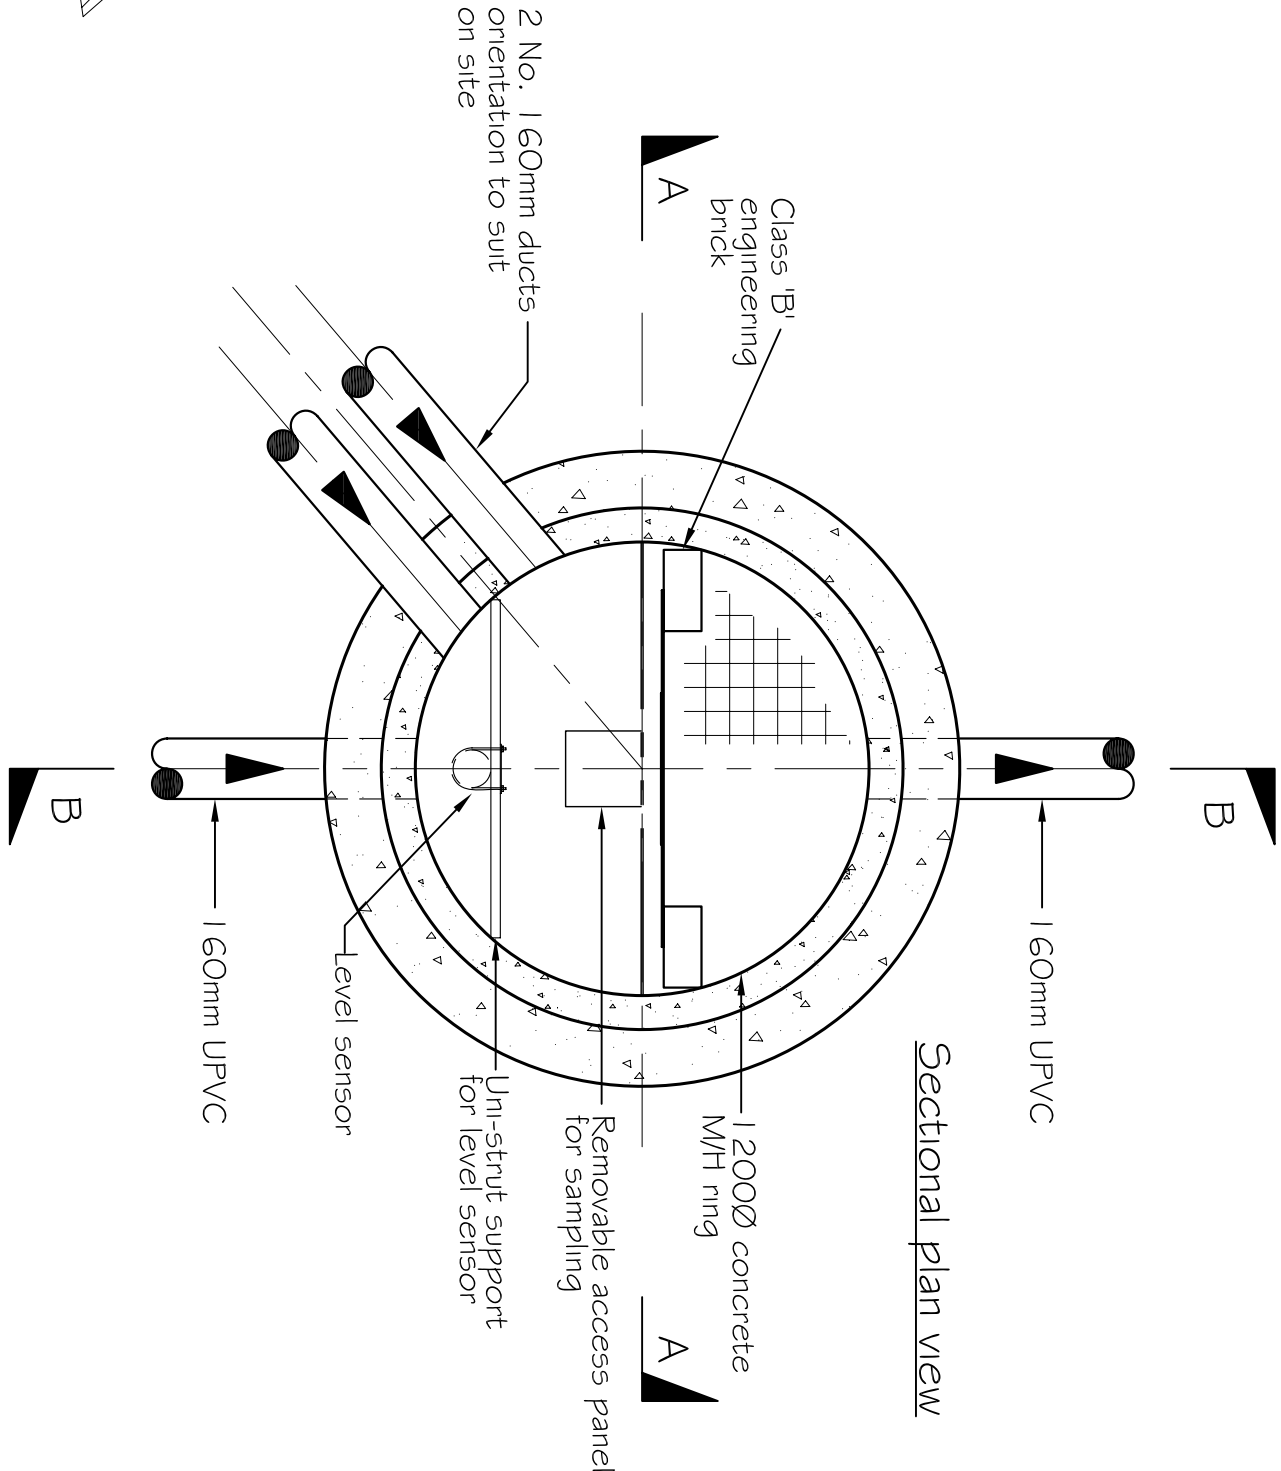

Sectional plan view

Outlet to headwall

Level sensor

Inlet from level control chamber

2 No. 160mm duct (Shown out of orientation)

For location see dry 400