


Nant Bod y Fuddau Dimensions and General Arrangement V4

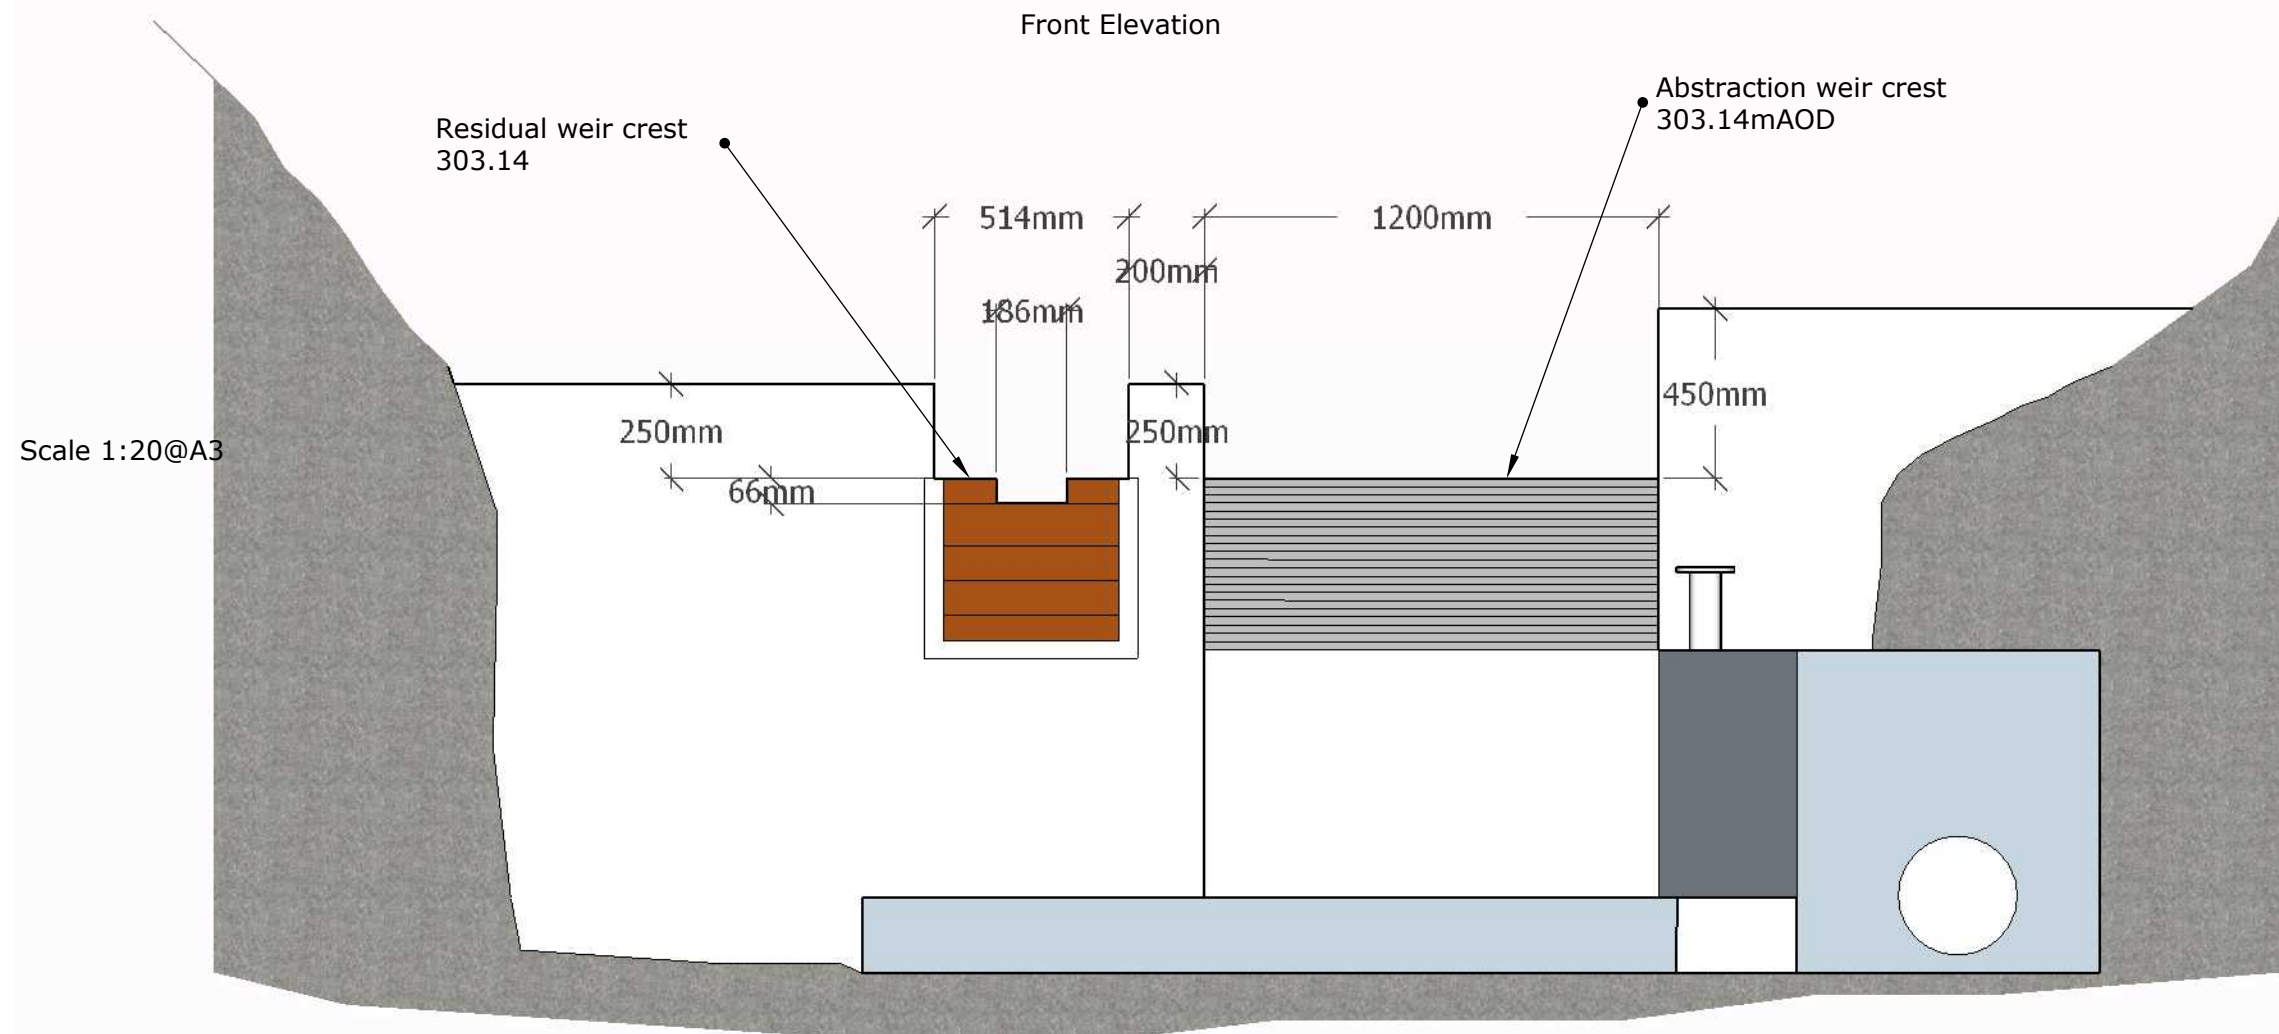

Stop logs with rectangular
notch for hands-off-Flow
(186mm x 66mm)
 $Q = C_d * w * h^{1.5}$
 $= 1.6 * 0.186 * 0.066^{1.5} = 5l/s$

Concrete edges including
HOF notch to be chamfered
downstream.

Stainless steel intake box
with 3mm perforated screen

Weir to be constructed from
reinforced concrete with
baseslab under intake box

