


- DRAWING NOTES:**
- THIS DRAWING SHOULD BE READ IN CONJUNCTION WITH ALL OTHER BURROUGHS PROJECT DRAWINGS AND SPECIFICATIONS.
  - FOR PROPOSED EARTH RAMP SURFACING DETAILS, PLEASE REFER TO PAVEMENT DETAILS DRAWING
  - 2961-BUR-HKF-ZZ-DR-C-11050 CONTRACTOR TO SET OUT EDGING AND EARTH APPROACH RAMP BASED ON STRING LINES TO BE PROVIDED BY BURROUGHS

- RELIED UPON INFORMATION**
- EWP STRUCTURAL DIMENSION SURVEY DRAWINGS "DPB-8737-EWP-XX-ZZ-DR-Y-0100", "0101" & "0102", RECEIVED ON 09/06/2021.
  - EWP TOPOGRAPHIC SURVEY "DPB-8737-EWP-XX-ZZ-DR-Y-0103", RECEIVED ON 02/12/2021.
  - SURVEY OPERATIONS TOPOGRAPHIC SURVEY "21268 (ID 19813)" RECEIVED ON 01/02/2022.
  - LEWIS THRUST BLOCK SURVEY "2961-LEW-XX-XX-M2-C-00001" RECEIVED ON 10/06/2022.

- LEGEND:**
- PROPOSED EARTH RAMP SURFACING
  - PROPOSED VERGE
  - PROPOSED 1:1 REINFORCED EMBANKMENT
  - PROPOSED BRIDGE 'OVERDECKING' EXTENTS
  - PROPOSED EDGING KERB
  - PROPOSED TIMBER 3 RAIL FENCE
  - PROPOSED HANDRAIL
  - PROPOSED 150mm Ø DUCTING
  - PROPOSED DUCTING CHAMBER / DRAW PIT

ALL CIVIL DIMENSIONS ARE IN METRES - ALL STRUCTURAL DIMENSIONS ARE IN MILLIMETRES - ALL LEVELS ARE IN METRES.

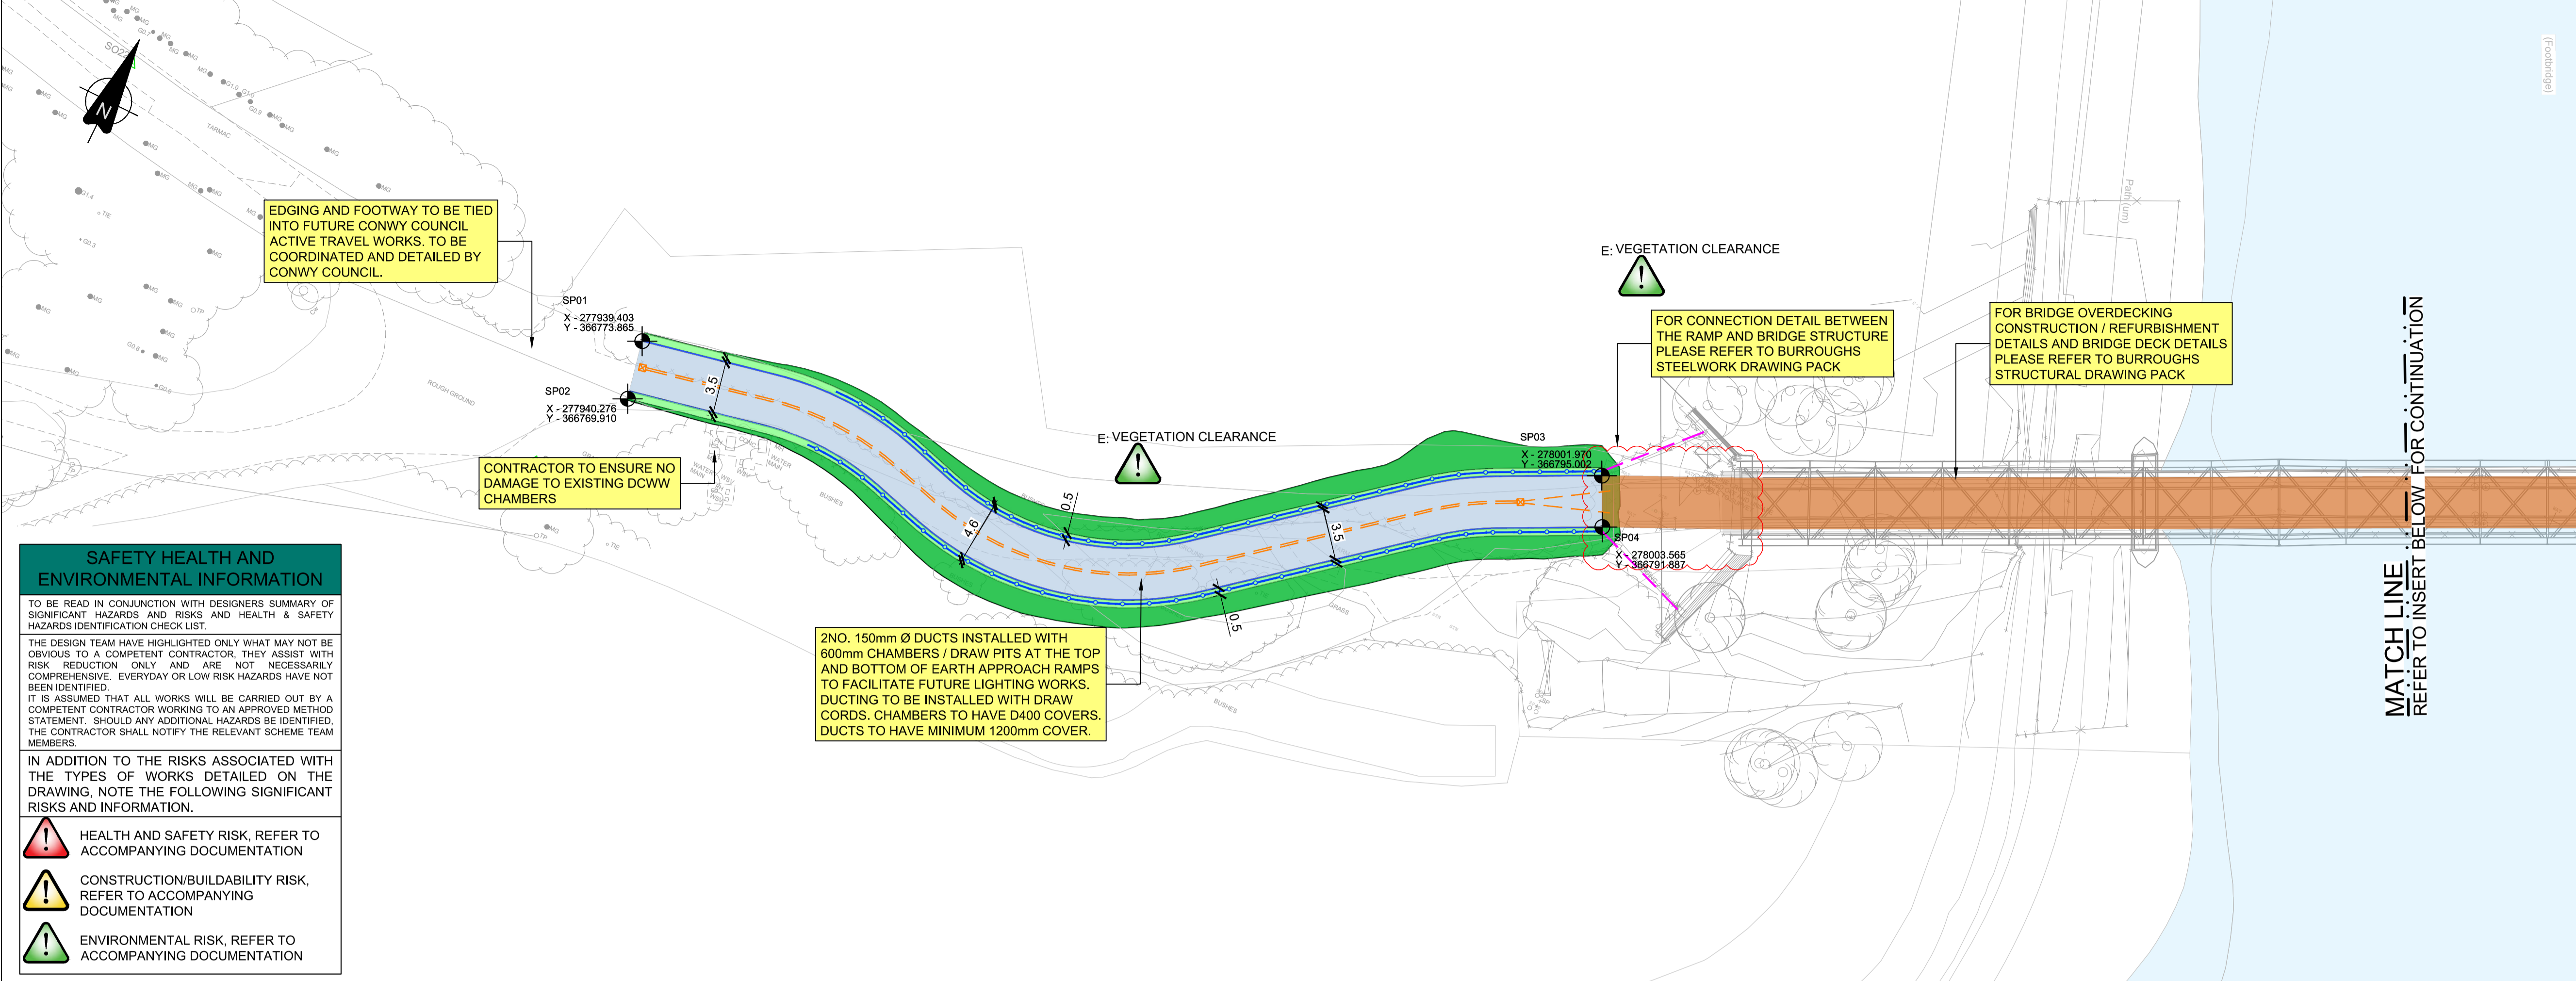

**SAFETY HEALTH AND ENVIRONMENTAL INFORMATION**


TO BE READ IN CONJUNCTION WITH DESIGNERS SUMMARY OF SIGNIFICANT HAZARDS AND RISKS AND HEALTH & SAFETY HAZARDS IDENTIFICATION CHECK LIST

THE DESIGN TEAM HAVE HIGHLIGHTED ONLY WHAT MAY NOT BE OBVIOUS TO A COMPETENT CONTRACTOR, THEY ASSIST WITH RISK REDUCTION ONLY AND ARE NOT NECESSARILY COMPREHENSIVE. EVERYDAY OR LOW RISK HAZARDS HAVE NOT BEEN IDENTIFIED.

IT IS ASSUMED THAT ALL WORKS WILL BE CARRIED OUT BY A COMPETENT CONTRACTOR WORKING TO AN APPROVED METHOD STATEMENT. SHOULD ANY ADDITIONAL HAZARDS BE IDENTIFIED, THE CONTRACTOR SHALL NOTIFY THE RELEVANT SCHEME TEAM MEMBERS

IN ADDITION TO THE RISKS ASSOCIATED WITH THE TYPES OF WORKS DETAILED ON THE DRAWING, NOTE THE FOLLOWING SIGNIFICANT RISKS AND INFORMATION.

- HEALTH AND SAFETY RISK, REFER TO ACCOMPANYING DOCUMENTATION**
- CONSTRUCTION/BUILDABILITY RISK, REFER TO ACCOMPANYING DOCUMENTATION**
- ENVIRONMENTAL RISK, REFER TO ACCOMPANYING DOCUMENTATION**

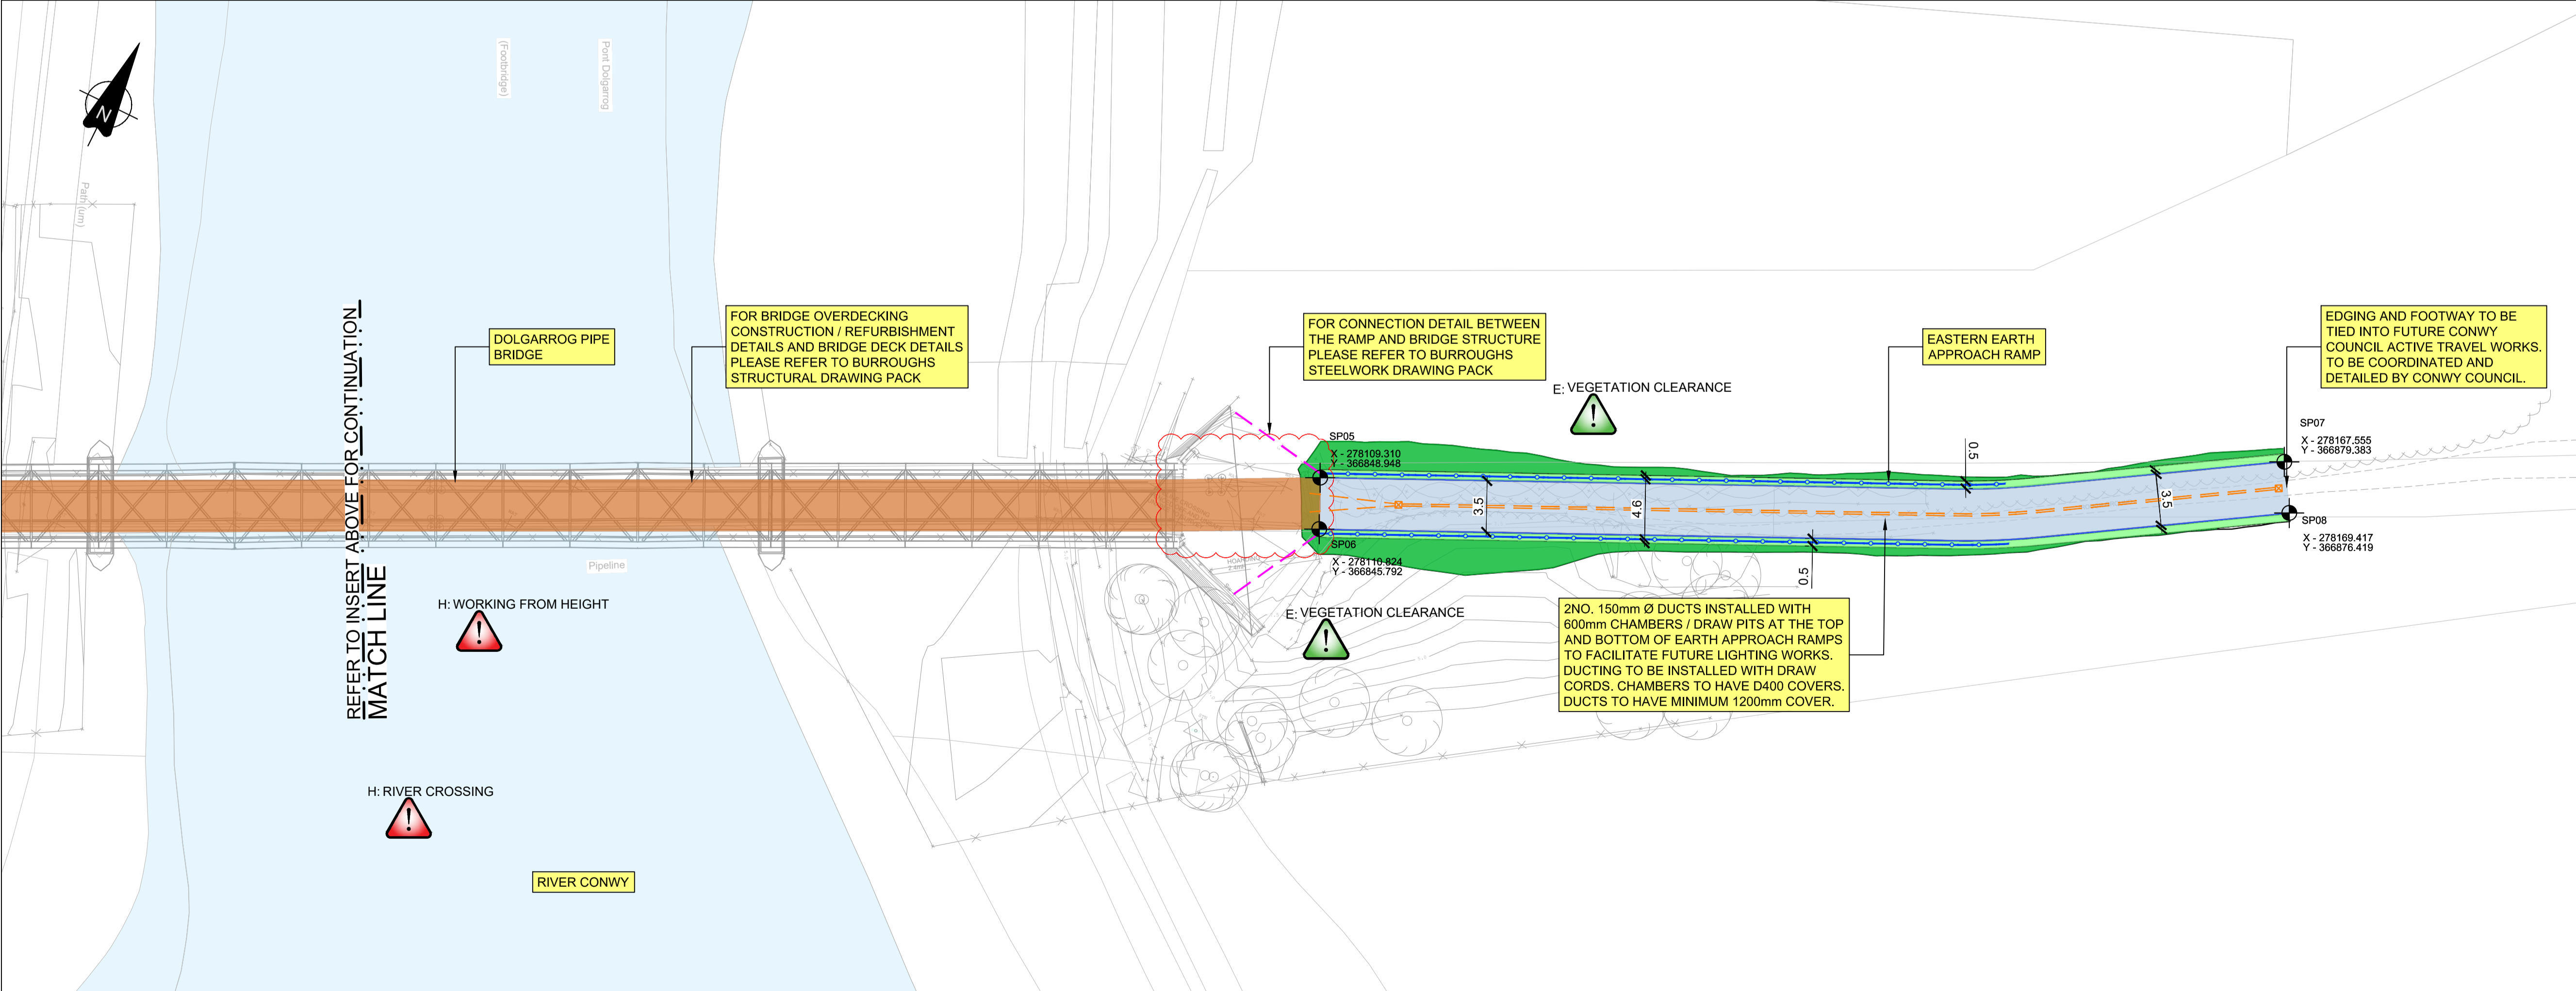

ALL CIVIL DIMENSIONS ARE IN METRES - ALL STRUCTURAL DIMENSIONS ARE IN MILLIMETRES - ALL LEVELS ARE IN METRES.

**REVISIONS**

REV.	DESCRIPTION	DATE	DRW.	CHK.
A1.0	ISSUED FOR CONSTRUCTION	17/06/22	CM	AJ
D1.P1.0	ORIGINAL ISSUE	16/05/22	CM	AJ

Drawing Title: **SERIES 0200 - PRELIMINARY PROPOSED GENERAL ARRANGEMENT**

Burroughs Project No.: 4296100 Scale: 1:250 Original Paper Size: A1

Drawing Number: **2961-BUR-GEN-ZZ-DR-C-01001**

Status: **A1 - FOR CONSTRUCTION**

Revision: **C1.0 - ISSUED FOR CONSTRUCTION**

This document is copyright of Burroughs Ltd. Use figured measurements only! DO NOT SCALE FROM DRAWING. Verify all dimensions prior to construction. Immediately report any discrepancies to Burroughs and if in doubt ASK. This drawing should be read in conjunction with all other associated project information

Y:\4296100 DOLGARROG PIPE BRIDGE, CONWY\04 PRODUCTION\_V2\0101.DR\2961-BUR-GEN-ZZ-DR-C-01001\_GENERALARRANGEMENT.DWG