

1

2


3

4


5

6

# Mark Sealy Intake 2 - Long Section

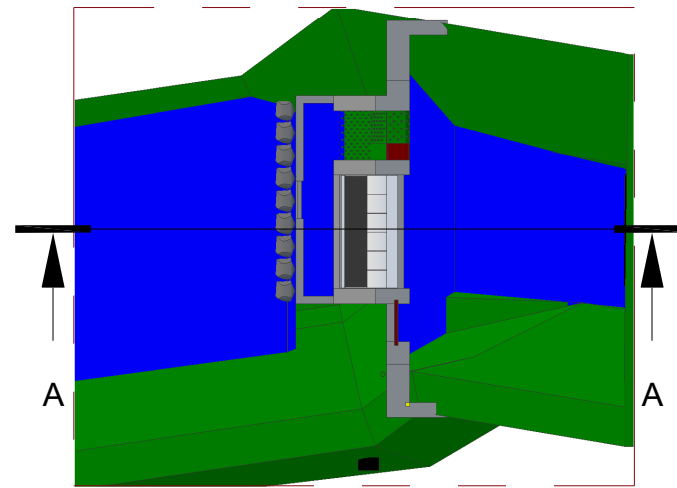

## Section A-A

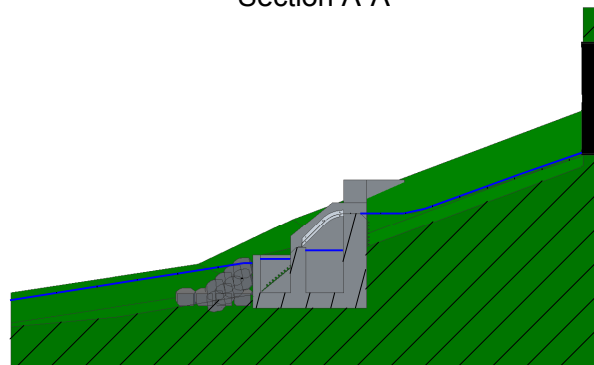

0 2000 4000mm

All dimensions in mm

Client : Mark Sealy

Address : SY20 9DT

Drawn By : MJP

Date : 20/09/18

Scale : 1 : 100 @ A4

Drawing No : 18092002

Version : 1

Revision Details

**Greeneearth  
Hydro**

Greeneearth Hydro Limited

PO Box 68, Aberdovey, LL36 6AJ

Tel: 07980 670046 [www.greeneearthhydro.co.uk](http://www.greeneearthhydro.co.uk)

Company Registration Number 7417466

MCS Hydro Transition Installer 123

1

2

3

6