
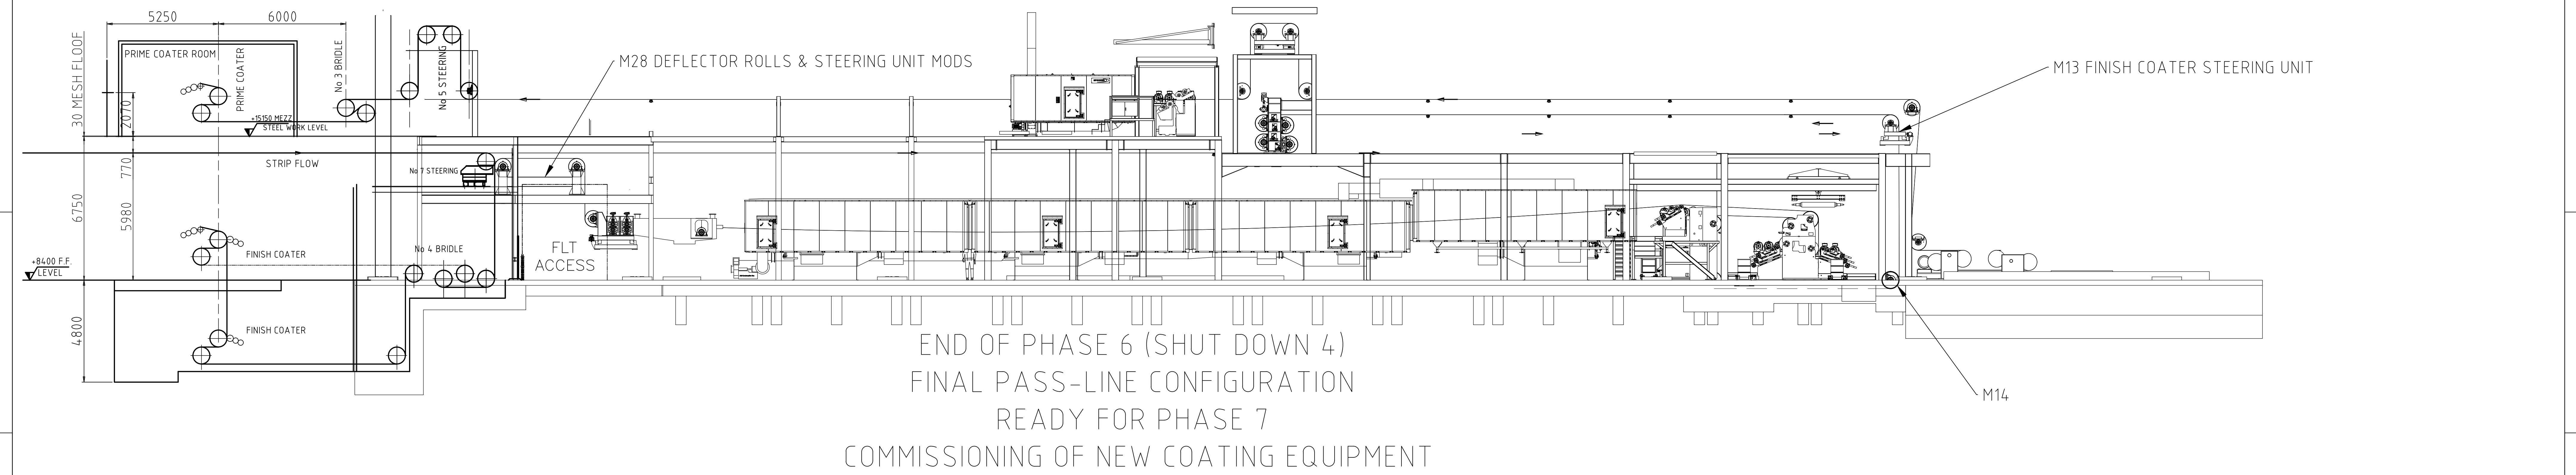


1 2 3 4 5 6 7 8 9 10 11 12

A

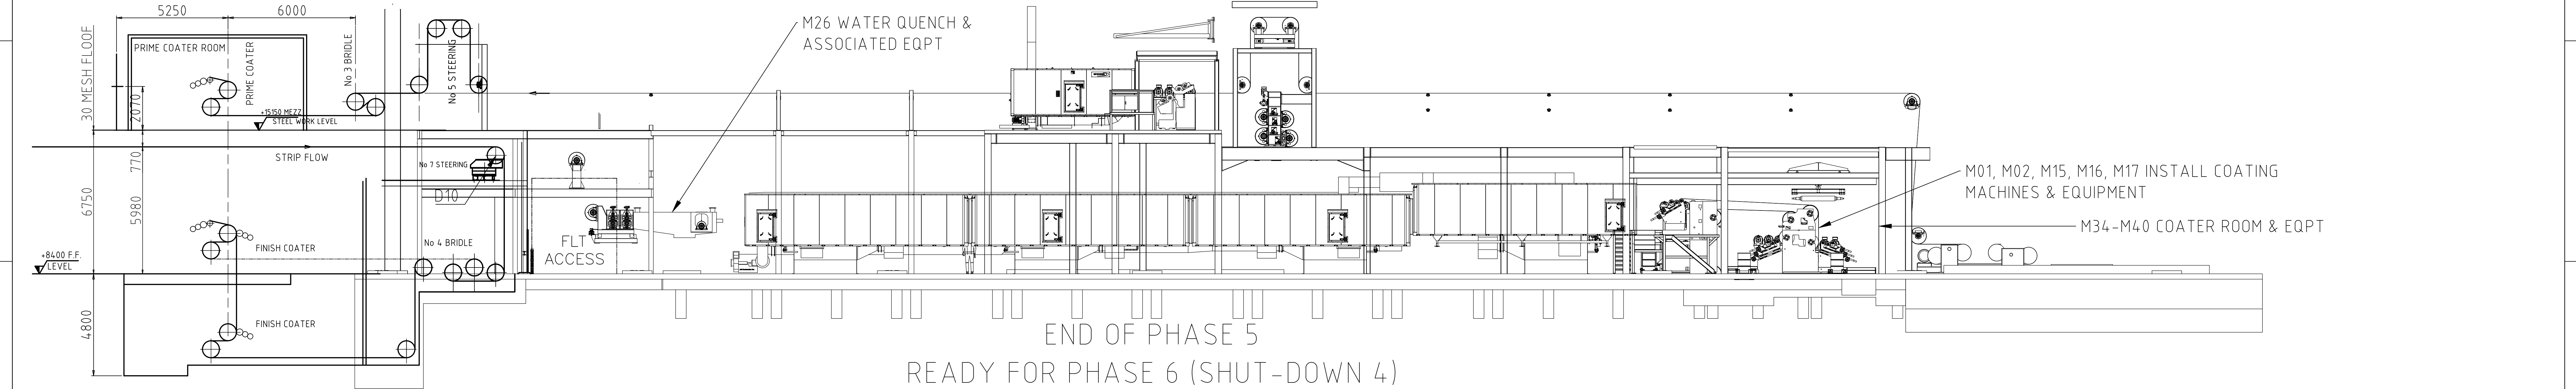

A	PRELIMINARY	JDD 24MAY16	-	-	REV	REVISIONS	DRAWN & DATE	CHECKED & DATE	APPROVED & DATE
REV	REVISIONS	DRAWN & DATE	CHECKED & DATE	APPROVED & DATE	REV	REVISIONS	DRAWN & DATE	CHECKED & DATE	APPROVED & DATE

KCS Herr Voss UK Ltd
a Member of the **Salico** Group of Companies

Customer TATA STEEL COLORS, SHOTTON WORKS
Project Title COBRA PROJECT
Machine PROJECT INSTALLATION PHASES
SCALE 1:20
Drg.Title LINE ELEVATIONS
Drg.No. K2155 00 4007

© COPYRIGHT OF KCS HERR-VOSS (UK), MUST NOT BE COPIED OR COMMUNICATED TO ANY THIRD PARTY WITHOUT WRITTEN CONSENT OF KCS HERR-VOSS (UK).
SHT. No. 3 OF 3

1 2 3 4 5 6 7 8 9 10 11 12

H

H