
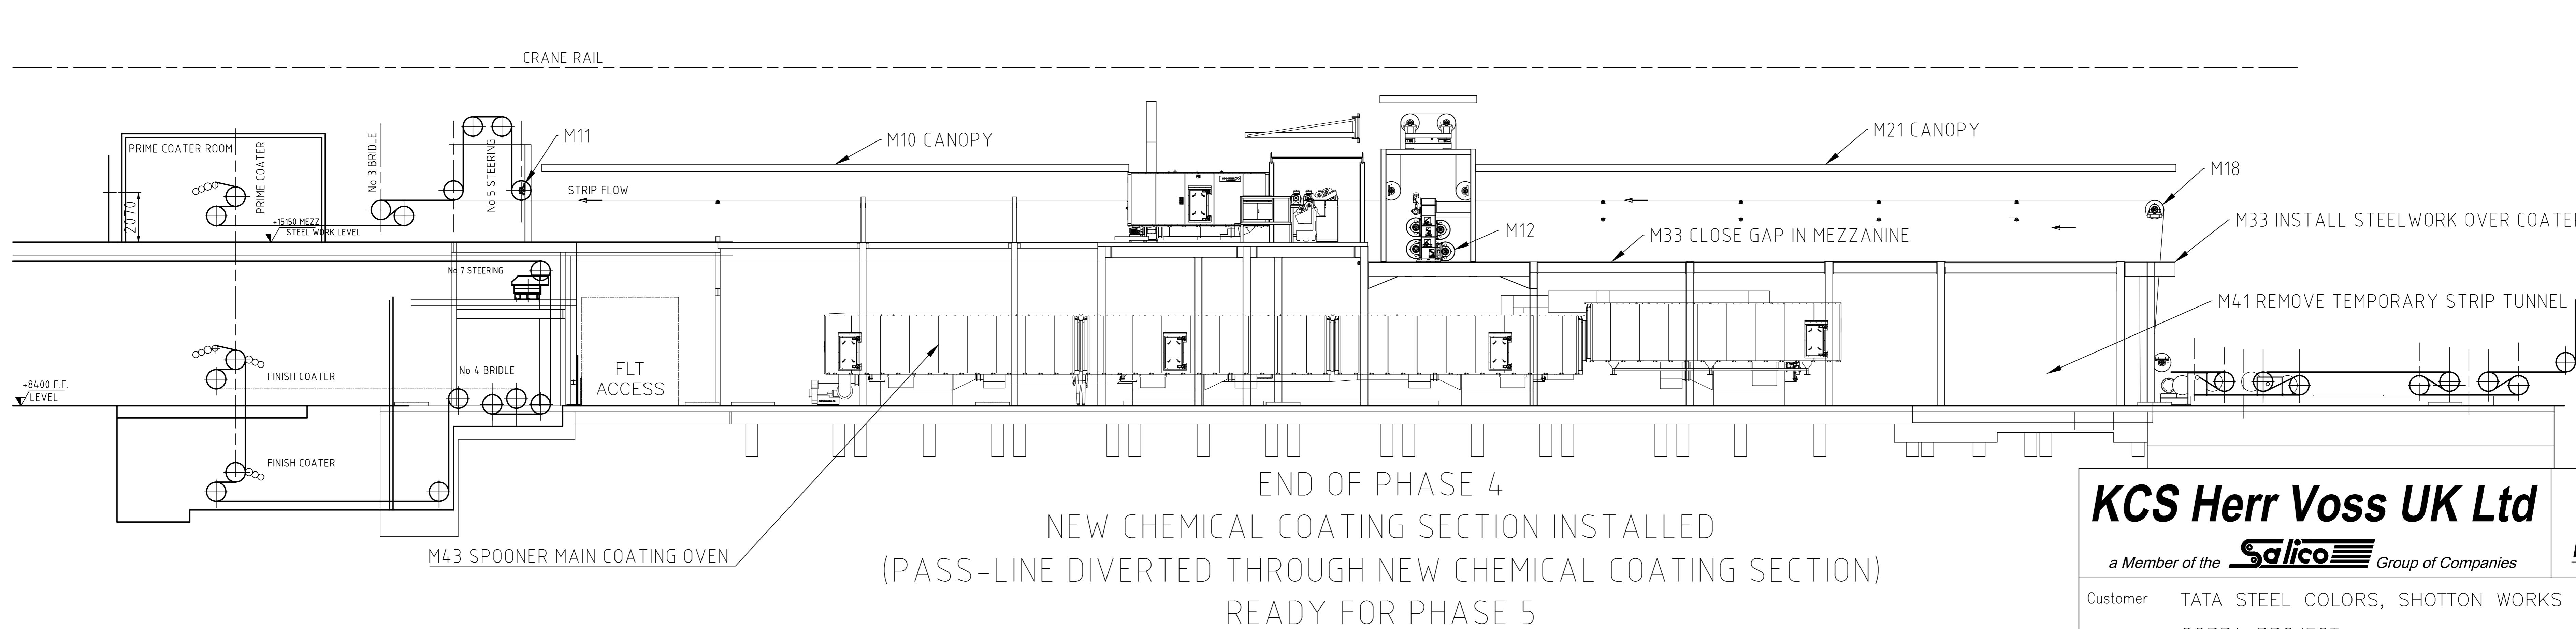
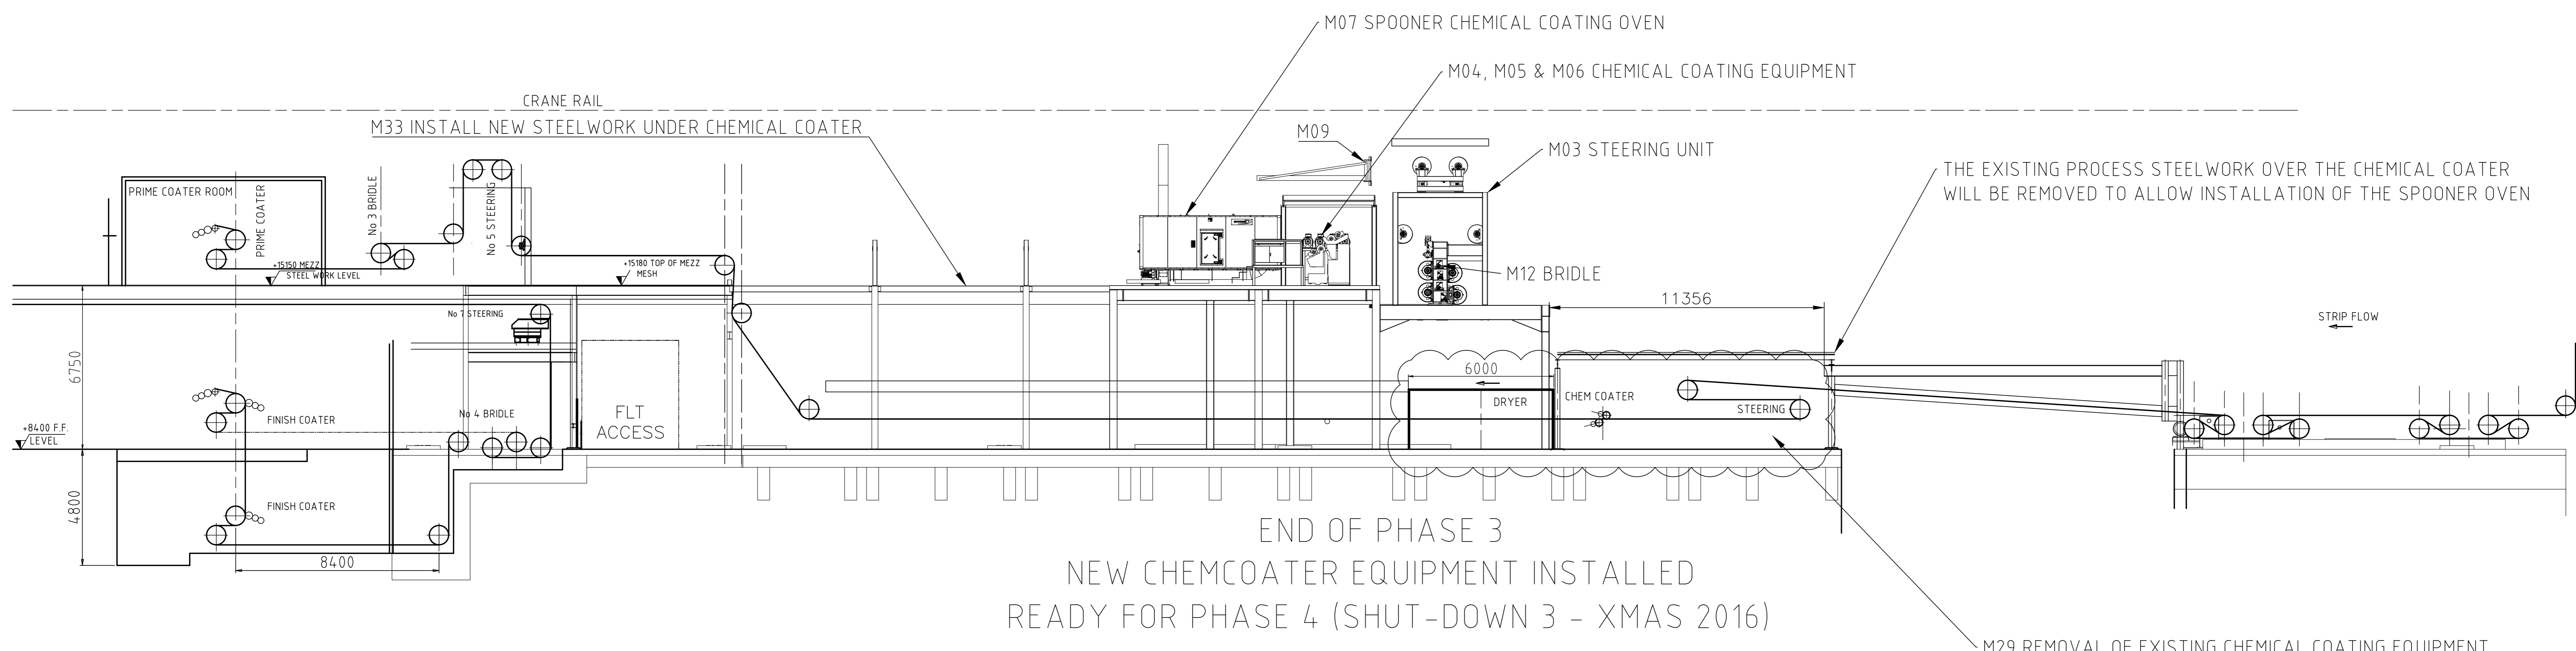


1 2 3 4 5 6 7 8 9 10 11 12

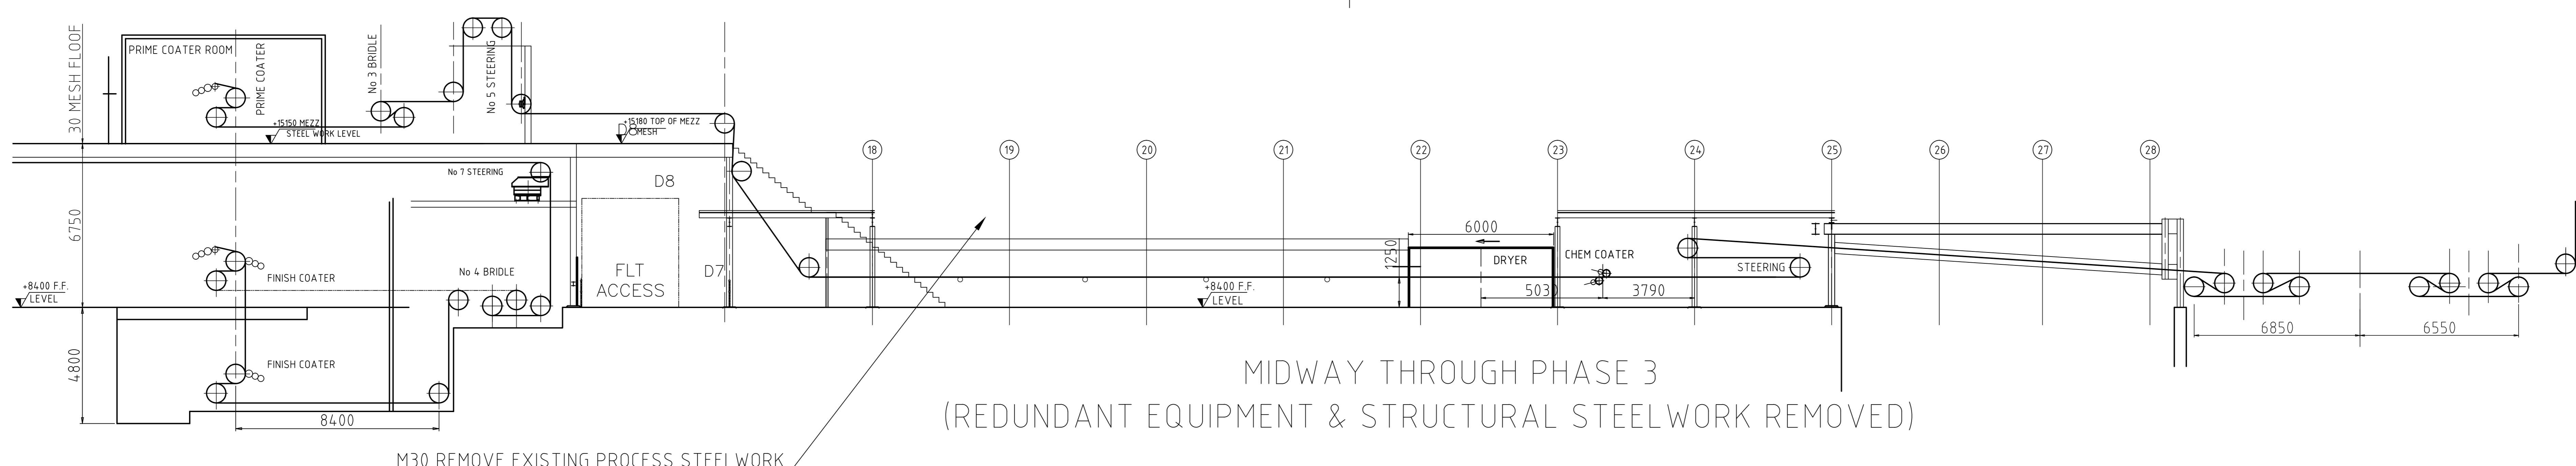

KCS Herr Voss UK Ltd
a Member of the **Salico** Group of Companies


kcs HerrVoss UK

Customer TATA STEEL COLORS, SHOTTON WORKS

Project Title COBRA PROJECT

Machine PROJECT INSTALLATION PHASES

SCALE 1:20
Drg.Title LINE ELEVATIONS

Drg.No. K2155 00 4007

© COPYRIGHT OF KCS HERR-VOSS (UK), MUST NOT BE COPIED OR COMMUNICATED TO ANY THIRD PARTY WITHOUT WRITTEN CONSENT OF KCS HERR-VOSS (UK).

SHT. No. 2 OF 3

A	ISSUED WITH PA4385Q03	CPE 11MAR16	-	-	
REV	REVISIONS	DRAWN & DATE	CHECKED & DATE	APPROVED & DATE	REV

1 2 3 4 5 6 7 8 9 10 11 12