

1

2


3

4

5

6

Aled Jones Outfall Detail

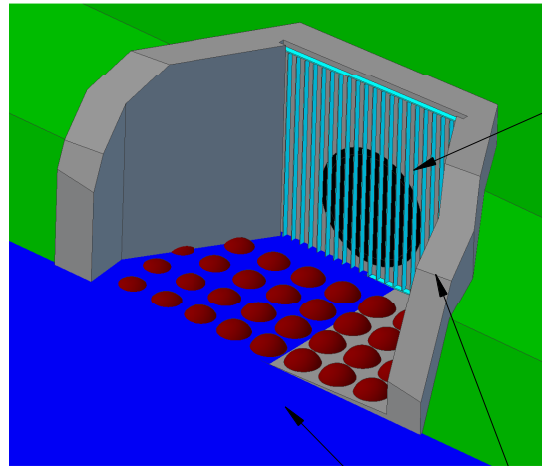


Vertical flat bar screen with 40mm spacing

Concrete Headwall and Apron

Stream

Peg	Level
PH	164,967
X	164,938
Y	164,903
Z	164,770
Outfall	165,026
Top of Baseslab	165,351
Stream	164,195
Nozzles	165,984

Scale 1:300

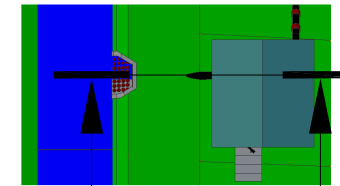

A

A

Section A-A

PH Peg

450mm Twinwall Tailrace.
Water velocity less than 1m/s


Concrete Headwall and Apron

Stream level at survey

Vertical flat bar screen with 40mm spacing

Rip Rap on Apron

0 1000 2000mm

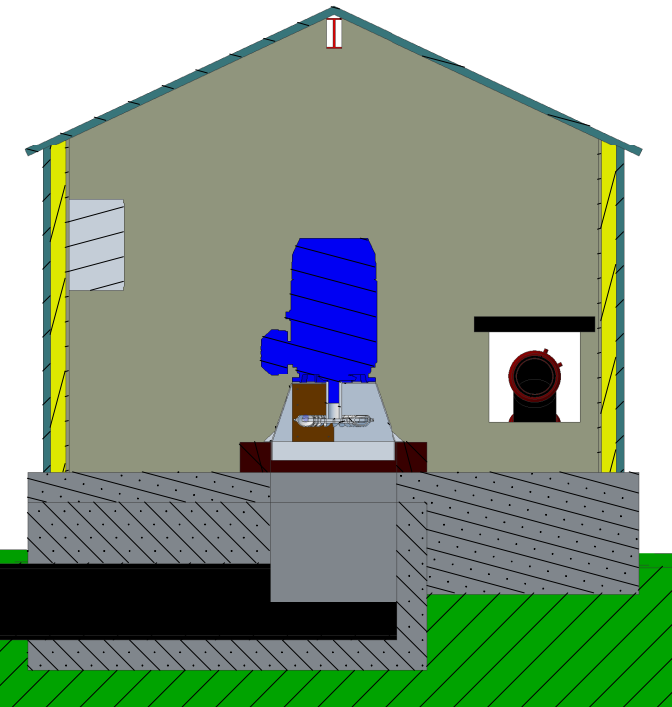

Client : Aled Jones

Address : Ty'n y Braich

Dinas Mawddwy, Machynlleth, SY20 9LX

Drawn By : MJP

Date : 12/10/18

Scale : 1 : 50 @ A4

Drawing No : 18101202

Version : 1

Revision Details

Greenearth
Hydro

Greenearth Hydro Limited

PO Box 68, Aberdovey, LL36 6AJ

Tel: 07980 670046 www.greenearthhydro.co.uk

Company Registration Number 7417466

MCS Hydro Transition Installer 123

1

2

3

6