



Gerallt Griffith Intake - Long Section

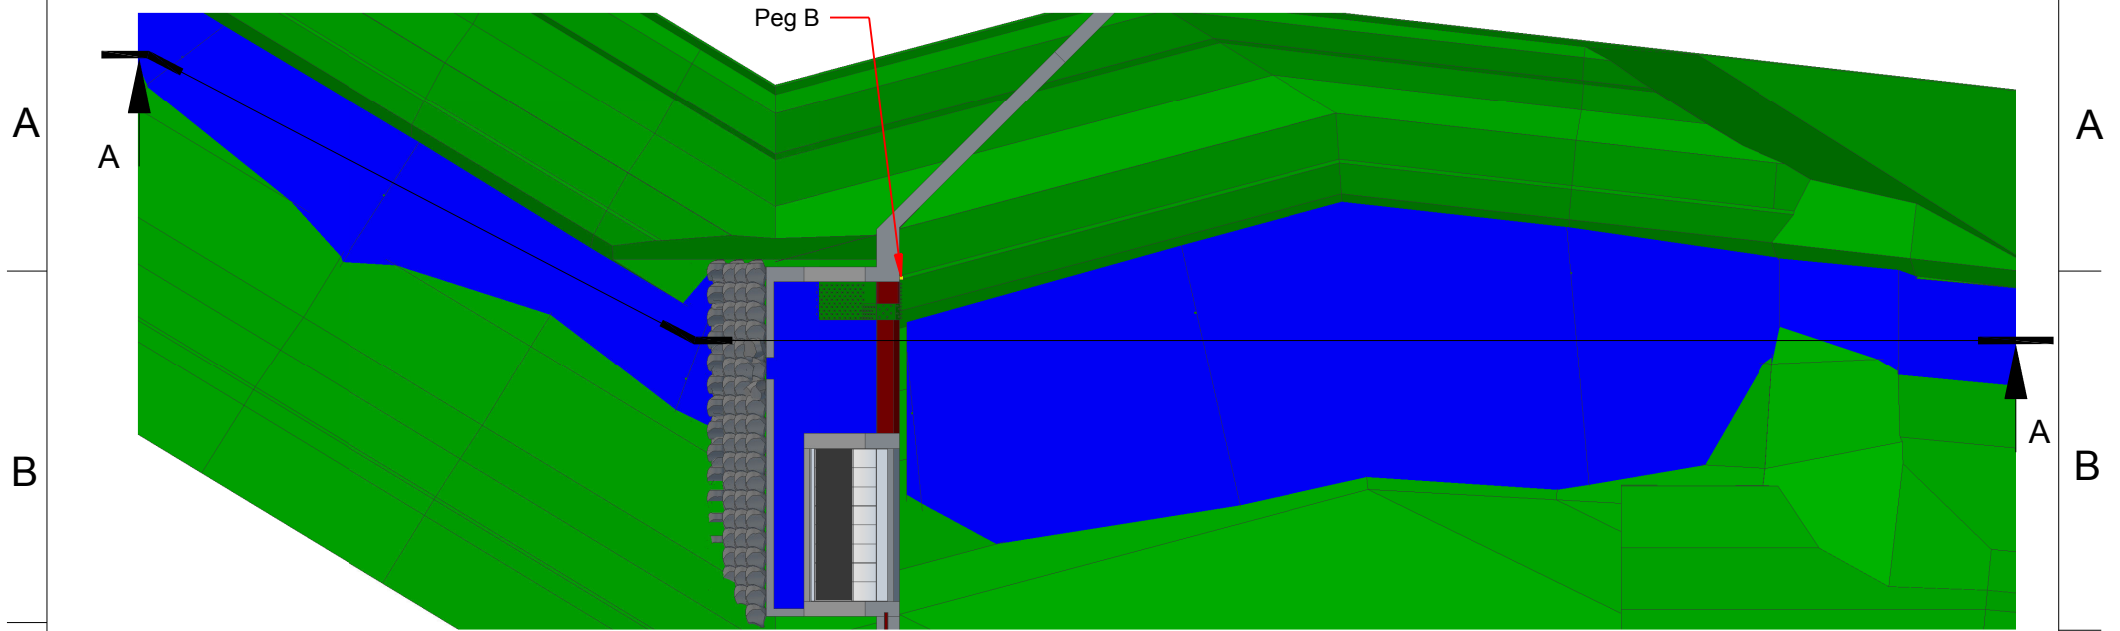

Section A-A

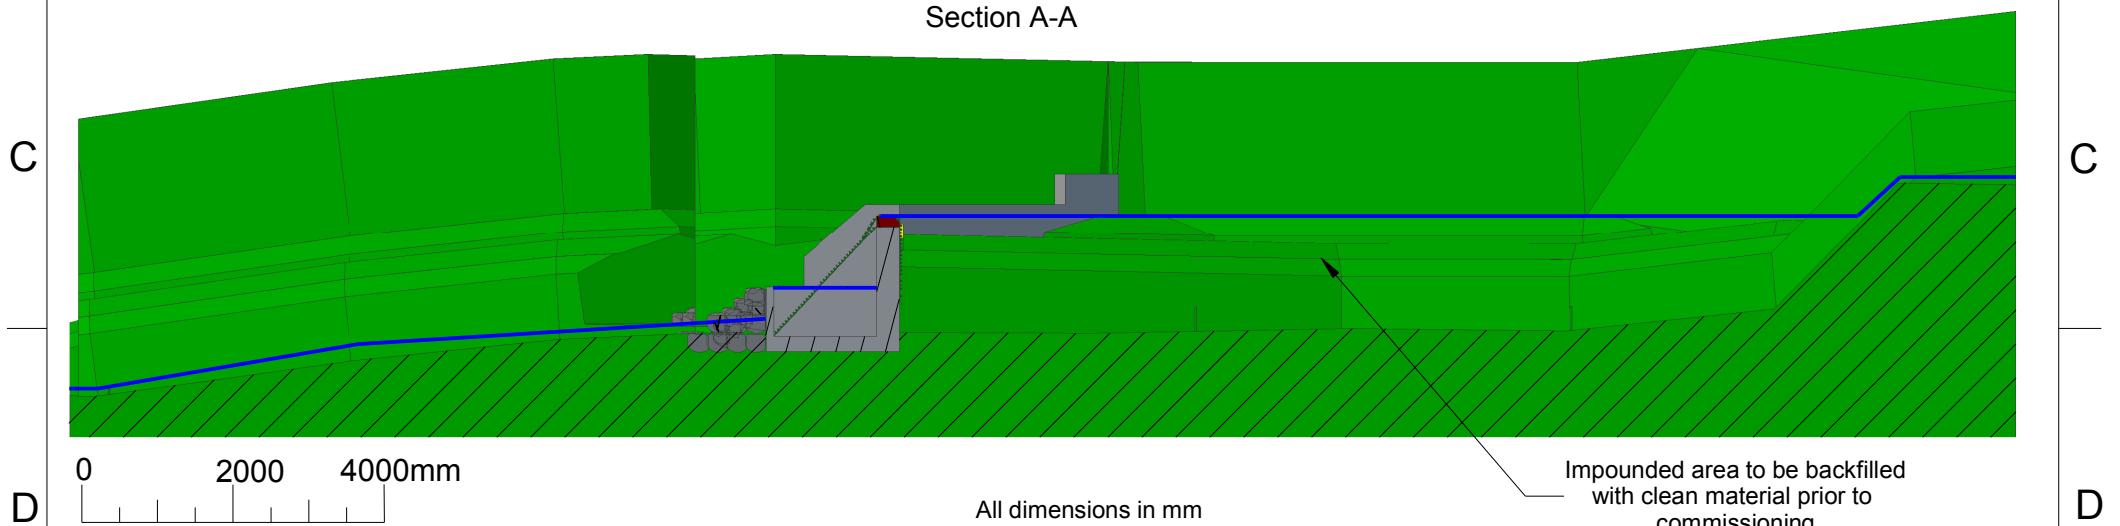

0 2000 4000mm

All dimensions in mm

Impounded area to be backfilled with clean material prior to commissioning

Client : Gerallt Griffith
Address : Doluwchadda, Llanfachreth
Dolgellau, Gwynedd, LL40 2EH
Drawn By : MJP

Date : 08/10/18
Scale : 1 : 100 @ A4
Drawing No : 18100802
Version : 1

Revision Details

Greeneearth
Hydro

Greeneearth Hydro Limited
PO Box 68, Aberdovey, LL36 6AJ
Tel: 07980 670046 www.greeneearthhydro.co.uk
Company Registration Number 7417466
MCS Hydro Transition Installer 123