

1


2

3

4


5

6

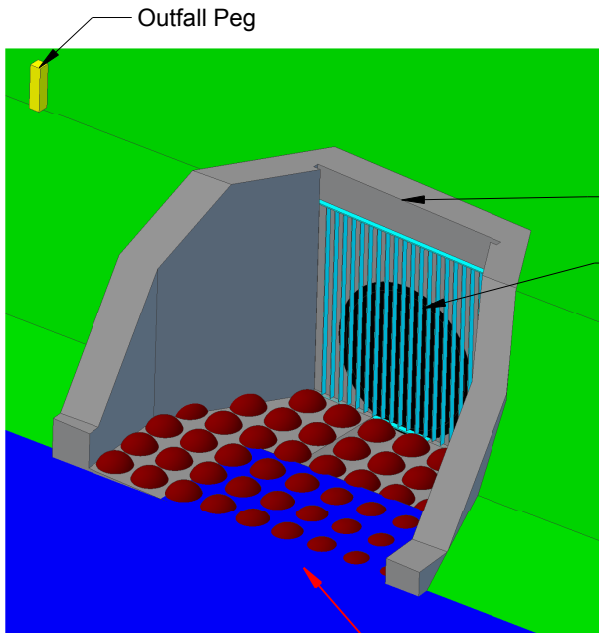

Gerallt Griffith Outfall Detail

Scale 1:300

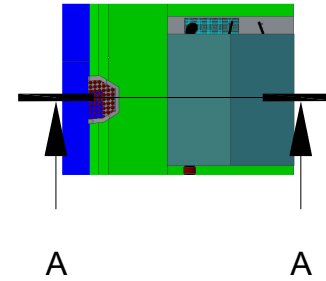

Section A-A

A

A

B

B

C

C

D

D

Peg	Level
PH	159,729
X	159,550
Y	159,800
Z	159,774
Outfall	159,577
Top of Baseslab	159,729
Stream	158,440
Nozzles	160,362


600mm Twinwall Tailrace.
Water velocity less than 1m/s

Concrete Headwall and Apron

Vertical flat bar screen with 40mm spacing

Rip Rap on Apron

Stream level at survey

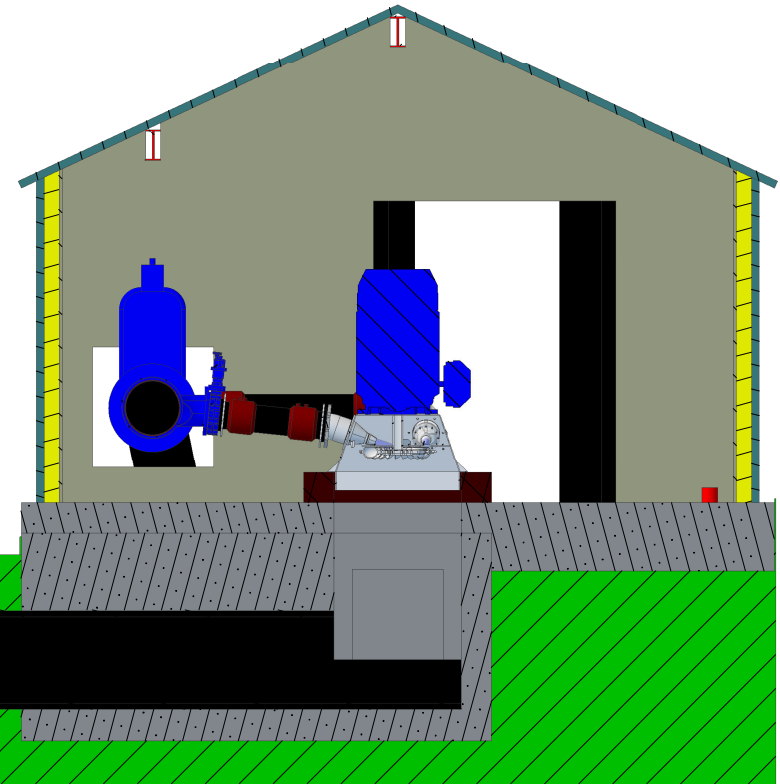

Client : **Gerallt Griffith**
 Address : Doluwchadda, Llanfachreth
 Dolgellau, Gwynedd, LL40 2EH
 Drawn By : MJP

Date : 12/10/18
 Scale : 1 : 50 @ A4
 Drawing No : 18101201
 Version : 1

Revision Details



Greenearth Hydro Limited
 PO Box 68, Aberdovey, LL36 6AJ
 Tel: 07980 670046 www.greenearthhydro.co.uk
 Company Registration Number 7417466
 MCS Hydro Transition Installer 123

1

2

3

6