



Forebay Tank (Colwydr)

Plan View

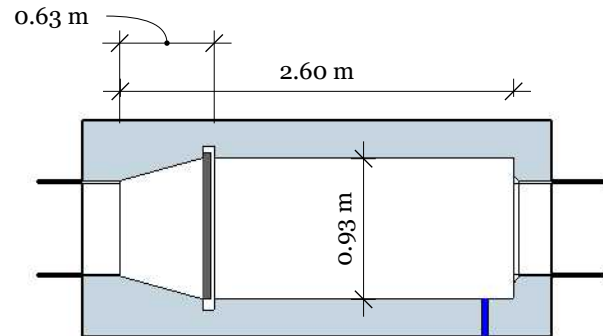

Side Elevation

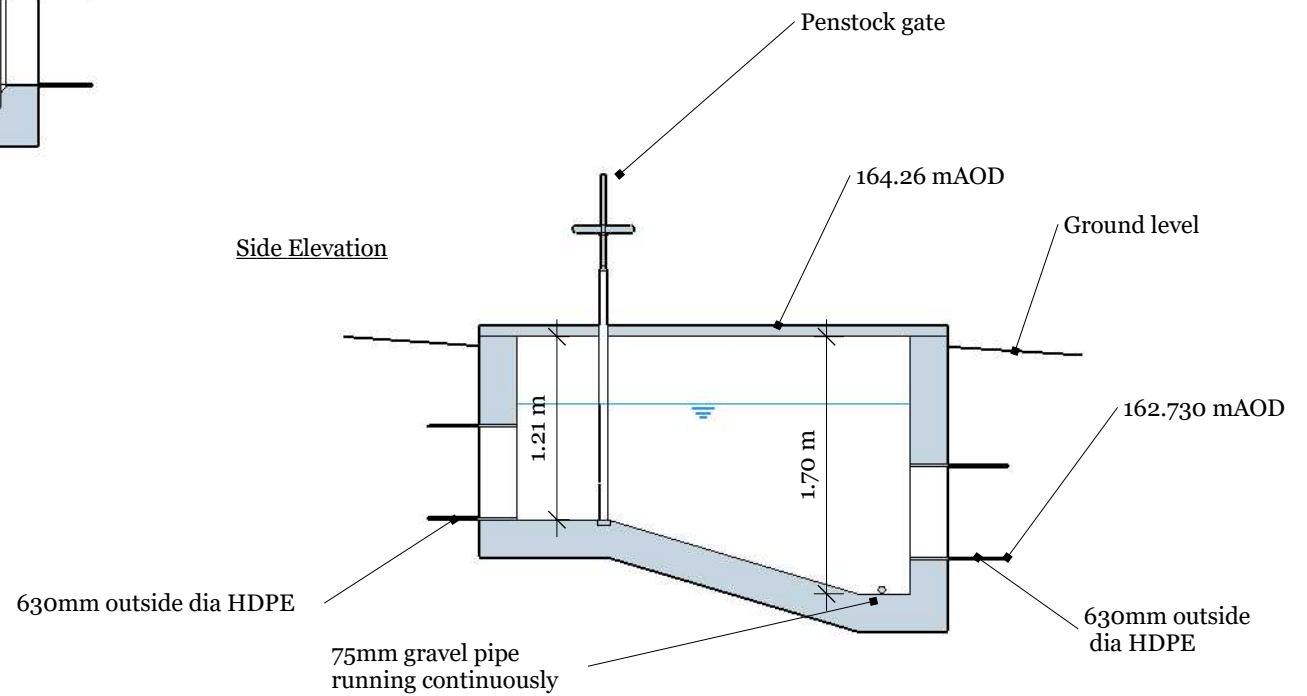

Date : 06/08/2018

Colwydr Cyf

Scale 1 : 50 @ A4

Version : Final

Drawing Number : Colwydr Forebay V3.0