


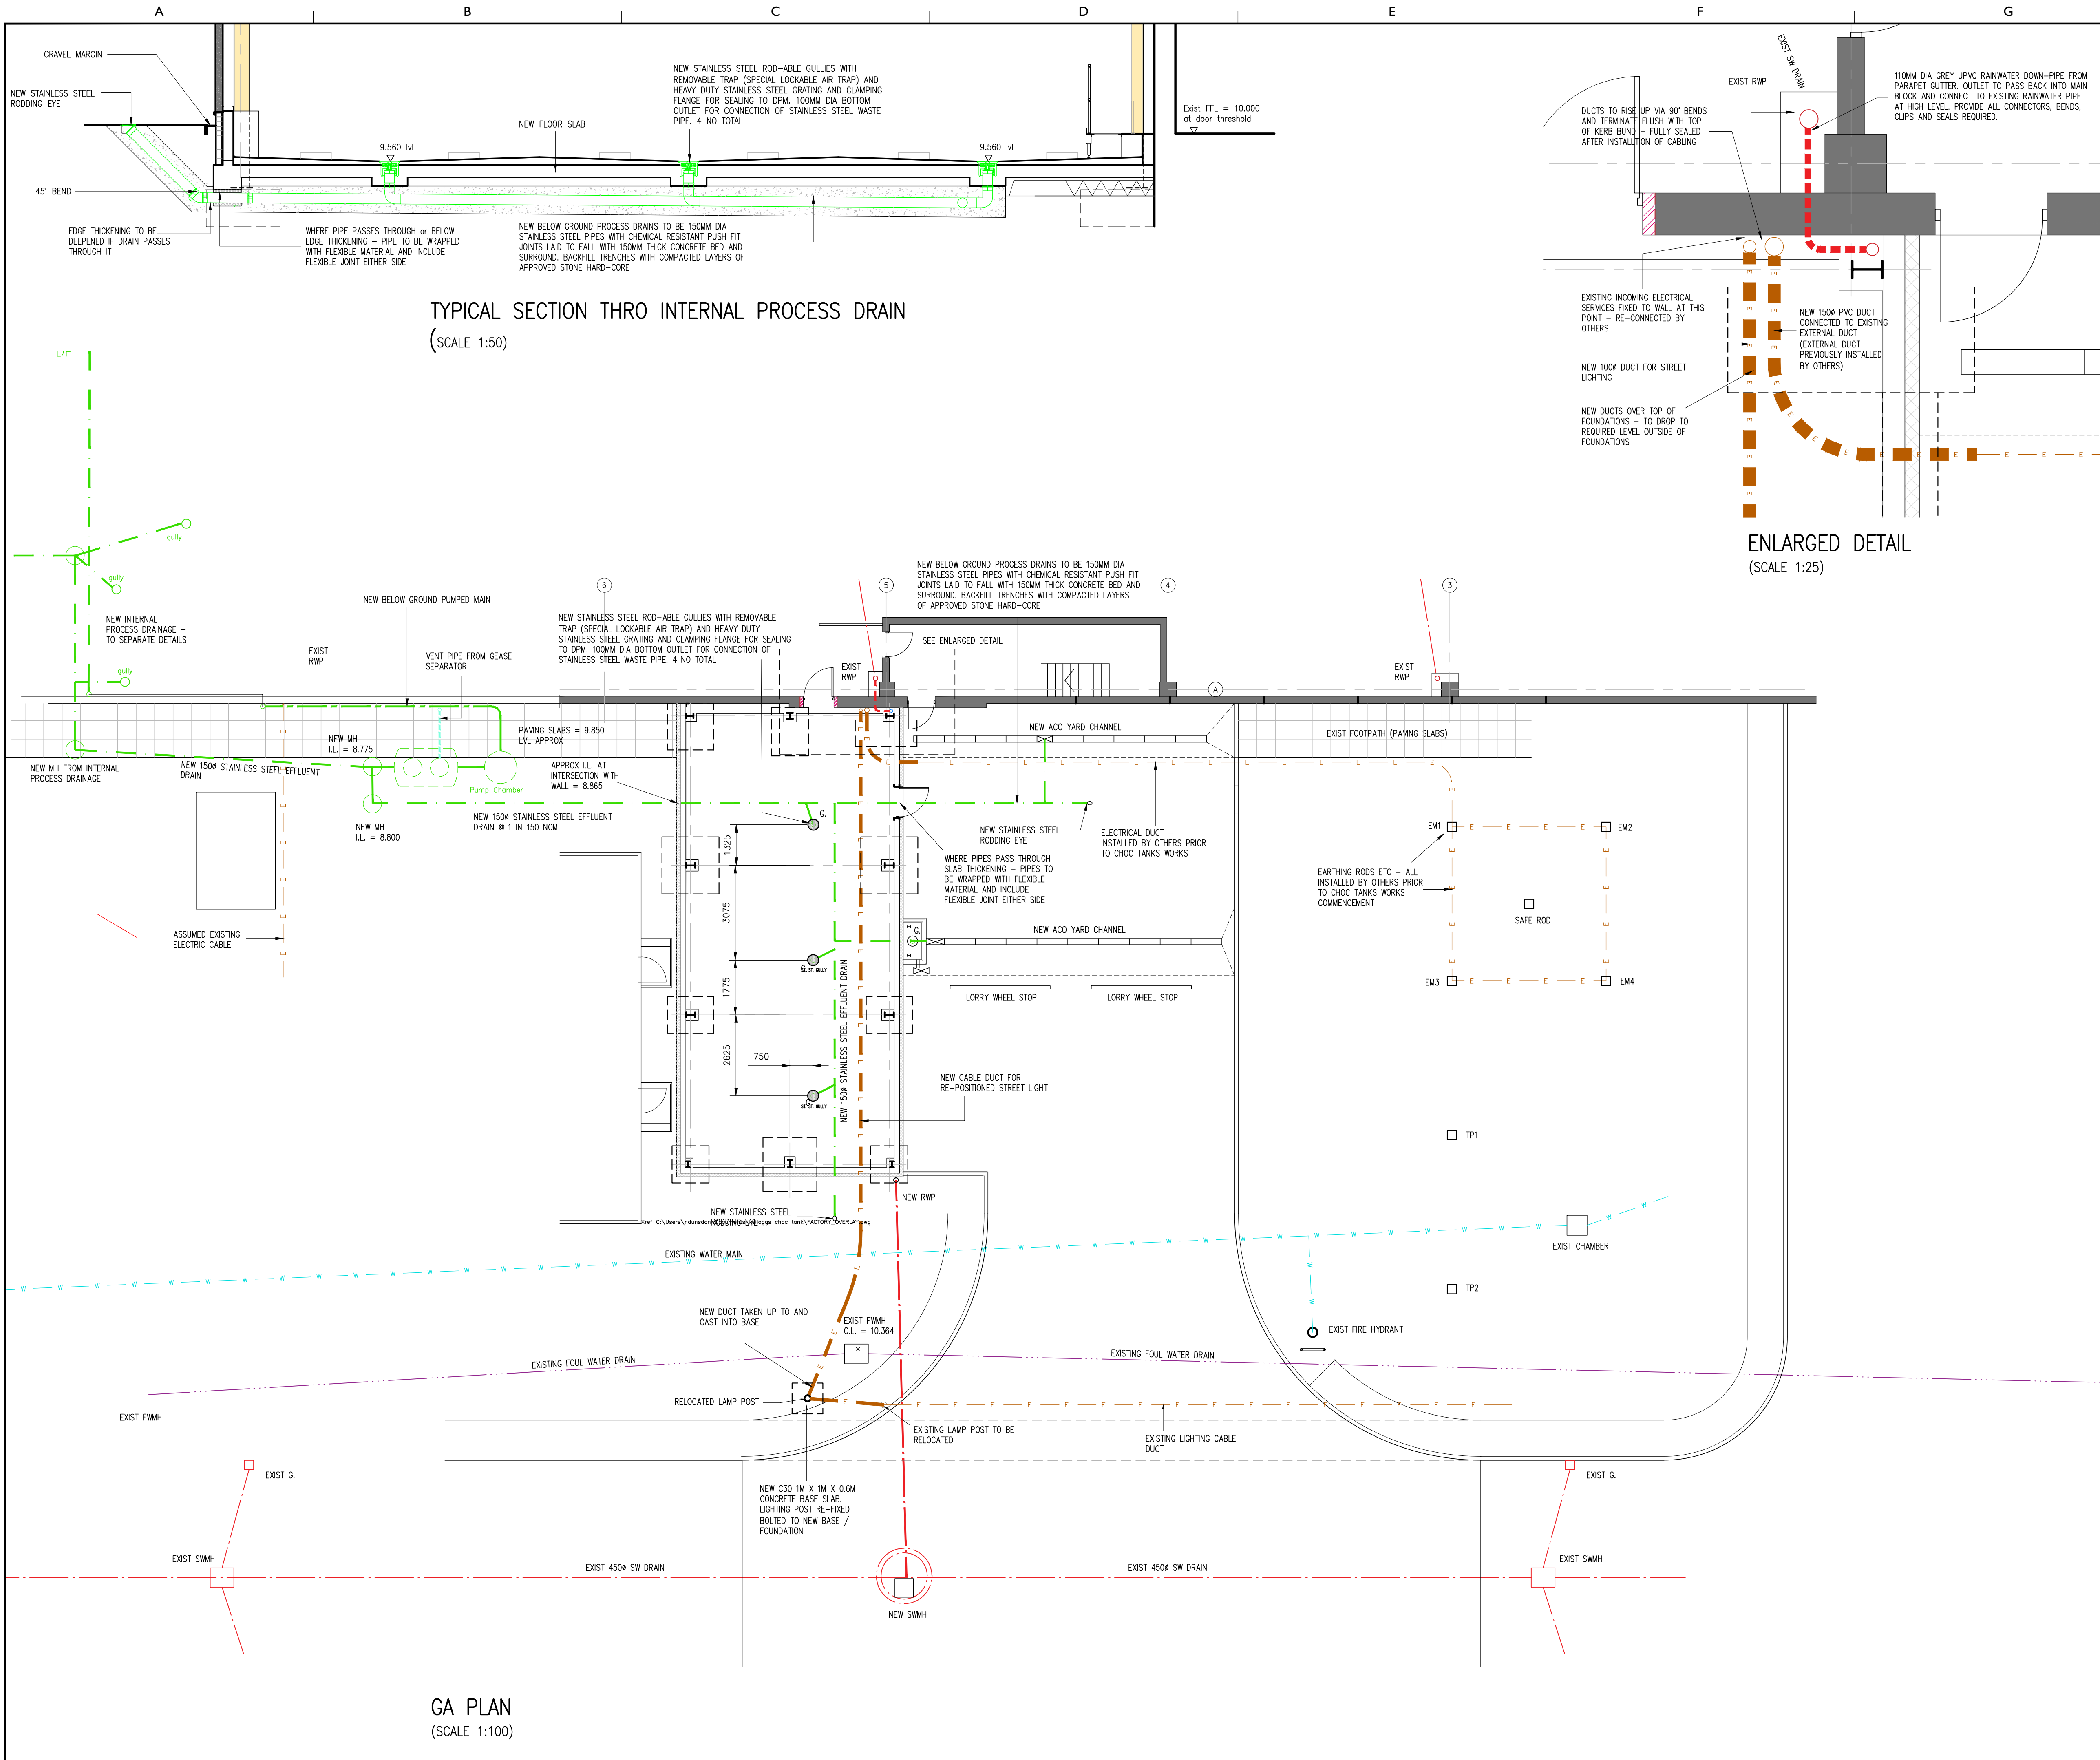

| AI   |                                               | BUILDING & CIVILS     |             |      |                         |          |  |
|---|-----------------------------------------------|-----------------------|-------------|------|-------------------------|----------|--|
| DRG No.   | 3722_D 1027                                   | 3                     |             |      |                         |          |  |
| THIS DESIGN IS THE PROPERTY OF L.E.S. AND IS NOT TO BE COMMUNICATED TO ANY THIRD PARTY NOR USED FOR ANY PURPOSE OTHER THAN THAT FOR WHICH IT WAS SUPPLIED.   |                                               |                       |             |      |                         |          |  |
| <div>CONSTRUCTION ISSUE</div>   |                                               |                       |             |      |                         |          |  |
|   |                                               |                       |             |      |                         |          |  |
|   |                                               |                       |             |      |                         |          |  |
|   |                                               |                       |             |      |                         |          |  |
| 3   | CONSTRUCTION ISSUE                            | SERIAL No.            | 3722_292824 | ND   | ND                      | 05/05/17 |  |
| 2   | External yard drainage changed & canopy added | SERIAL No.            | 3722_291736 | GSE  | GSE                     | 23/03/17 |  |
| 1   | INITIAL ISSUE                                 | SERIAL No.            | 3722_290547 | ND   | ND                      | 28/02/17 |  |
| Issue   |                                               | Revision / Serial No. |             | Sig. |                         | Date     |  |
| Title:<br><b>PROPOSED CHOC TANK BUILDING DRAINAGE &amp; SERVICES PLAN</b>   |                                               |                       |             |      |                         |          |  |
| Client   |                                               | <b>Kellogg's</b>      |             |      |                         |          |  |
| Location   |                                               | <b>Wrexham</b>        |             |      | Scale<br><b>1:100</b>   |          |  |
| Project   |                                               | <b>Project X</b>      |             |      | Date<br><b>FEB 2017</b> |          |  |
|   |                                               |                       |             |      | Drawn<br><b>ND</b>      |          |  |
| AI   |                                               | BUILDING & CIVILS     |             |      |                         |          |  |
| DRG No.   | 3722_D 1027                                   | 3                     |             |      |                         |          |  |
| THIS IS A CAD DRAWING DO NOT ALTER   |                                               |                       |             |      |                         |          |  |
| <b>lorien engineering solutions</b>   |                                               |                       |             |      |                         |          |  |
| A Division of GP Strategies Ltd.<br>Millennium Court, First Avenue,<br>Burton-on-Trent, Staffordshire. DE14 2WH.<br>Tel: 01283 485100 Fax: 01283 485101<br>e-mail: <a href="mailto:lorienengineering@gpstrategies.com">lorienengineering@gpstrategies.com</a><br><a href="http://www.lorienengineering.com">www.lorienengineering.com</a> |                                               |                       |             |      |                         |          |  |
| consult • design • manage • construct   |                                               |                       |             |      |                         |          |  |