

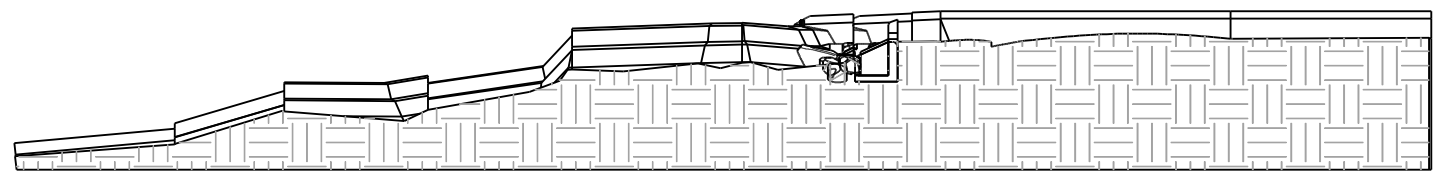


# Nant Y Betws Intake - Long Section and Bypass Route

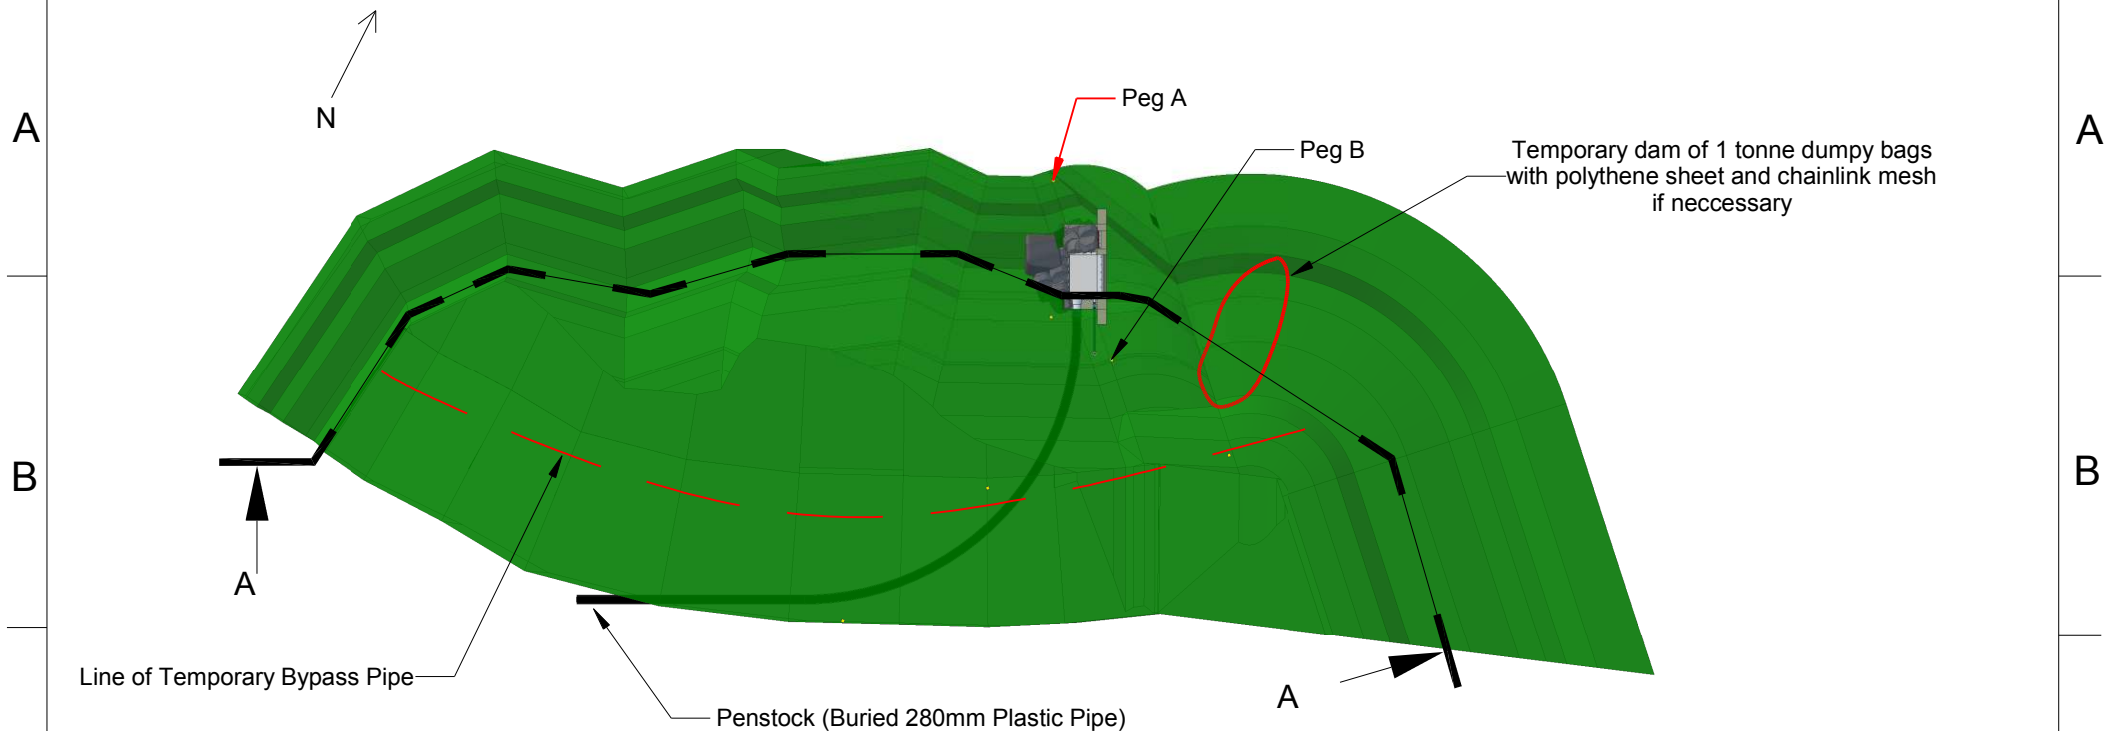

Section A-A

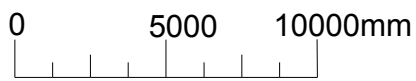

All dimensions in mm

Client : **Antur Waunfawr**  
 Address : Bryn Pistyll, Waunfawr  
 Caernarfon, Gwynedd, LL55 4BJ  
 Drawn By : MJP

Date : 03/04/17  
 Scale : 1 : 250 @ A4  
 Drawing No : 170304MP02  
 Version : 1

Revision Details



Greenearth Hydro Limited  
 Bronafon, Bridge Street, Llanfyllin, Powys, SY22 5AU  
 Tel: 01691 648 378 [www.greenearthhydro.co.uk](http://www.greenearthhydro.co.uk)  
 Company Registration Number 7417466  
 MCS Hydro Transition Installer 123