


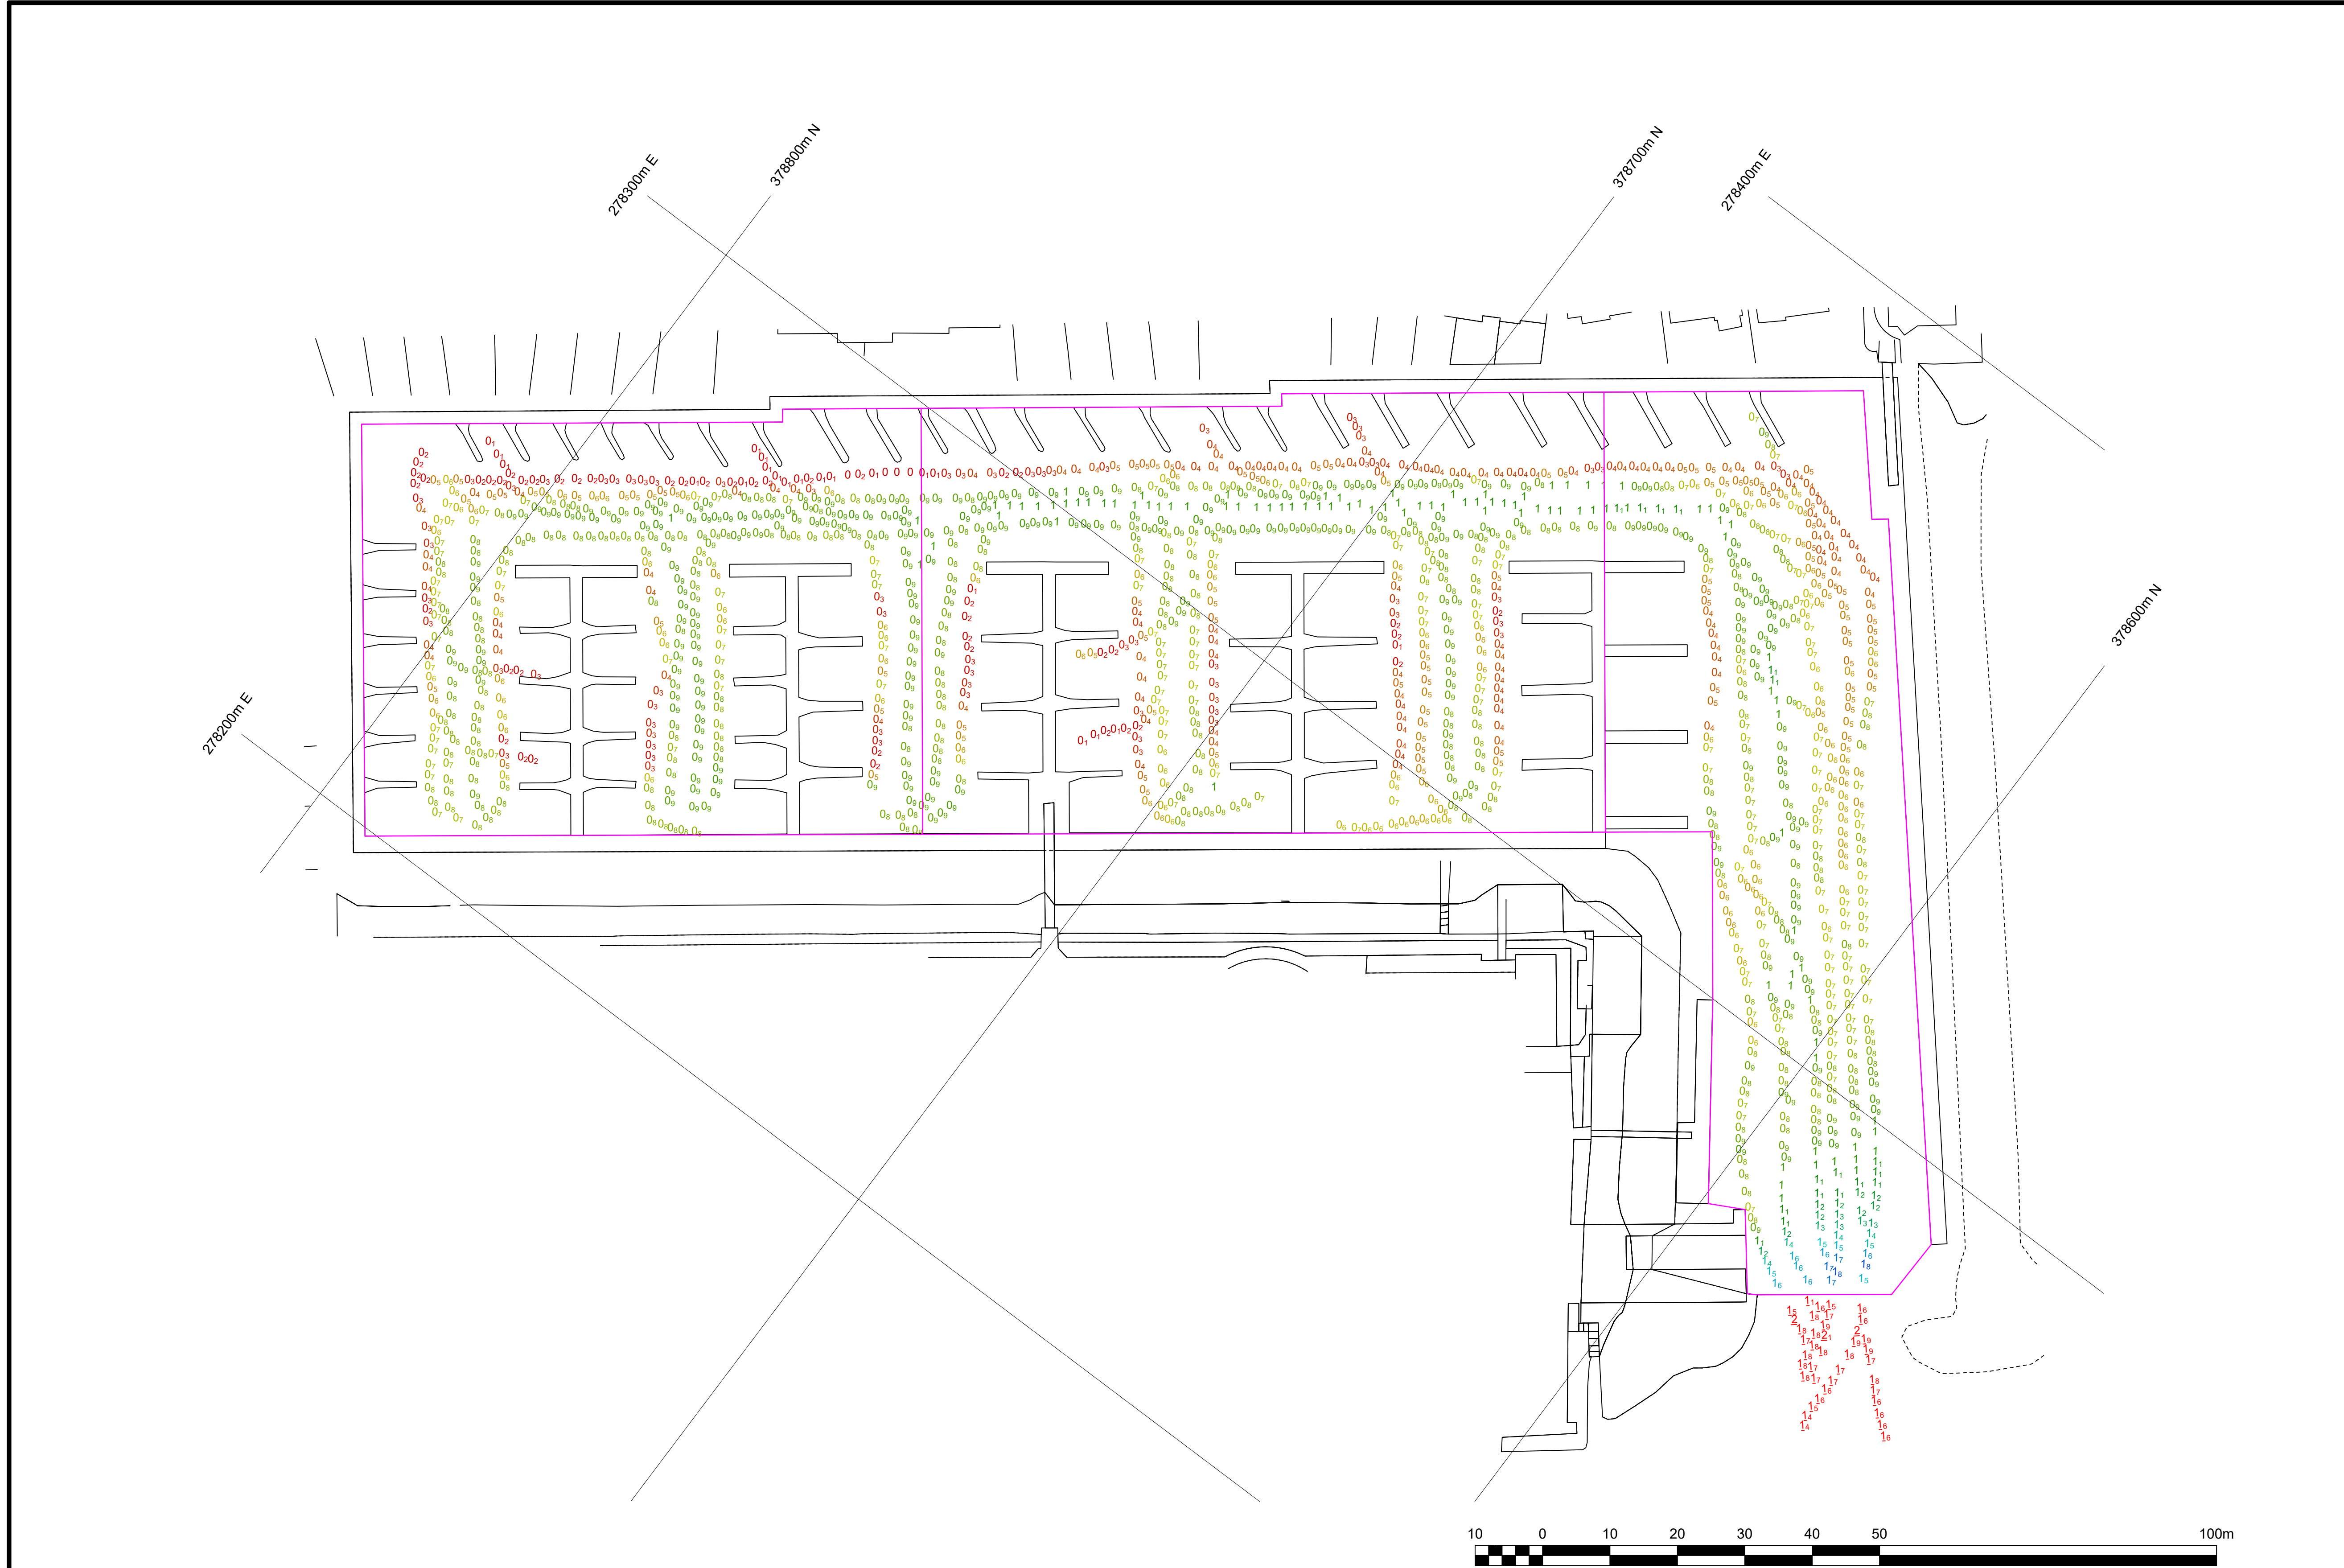

NOTES

1. Background data from OS Data © Crown Copyright and database rights 2022 OS 100047474.

2. Grid shown is OSGB National Grid

3. Surveyed 26:05:22. Horizontal position by NRTK GNSS.

4. Depths in basin reduced to minimum retained water level, advised to be 3.7m ACD. (Depths shown are minimum operating).

5. Depths outside gate reduced to river datum. Underlined figures are drying heights.

02:06:22

First Issue

Date

Issue

LYMINGTON TECHNICAL SERVICES LTD

CLIENT

LAKELAND LEISURE ESTATES LTD

SITE

DEGANWY MARINA

TITLE

SOUNDING PLOT

SCALE 1:500 @ A1

DRAWN

P.Tosswell

DATE

June 2022

DRG No 10933/1