

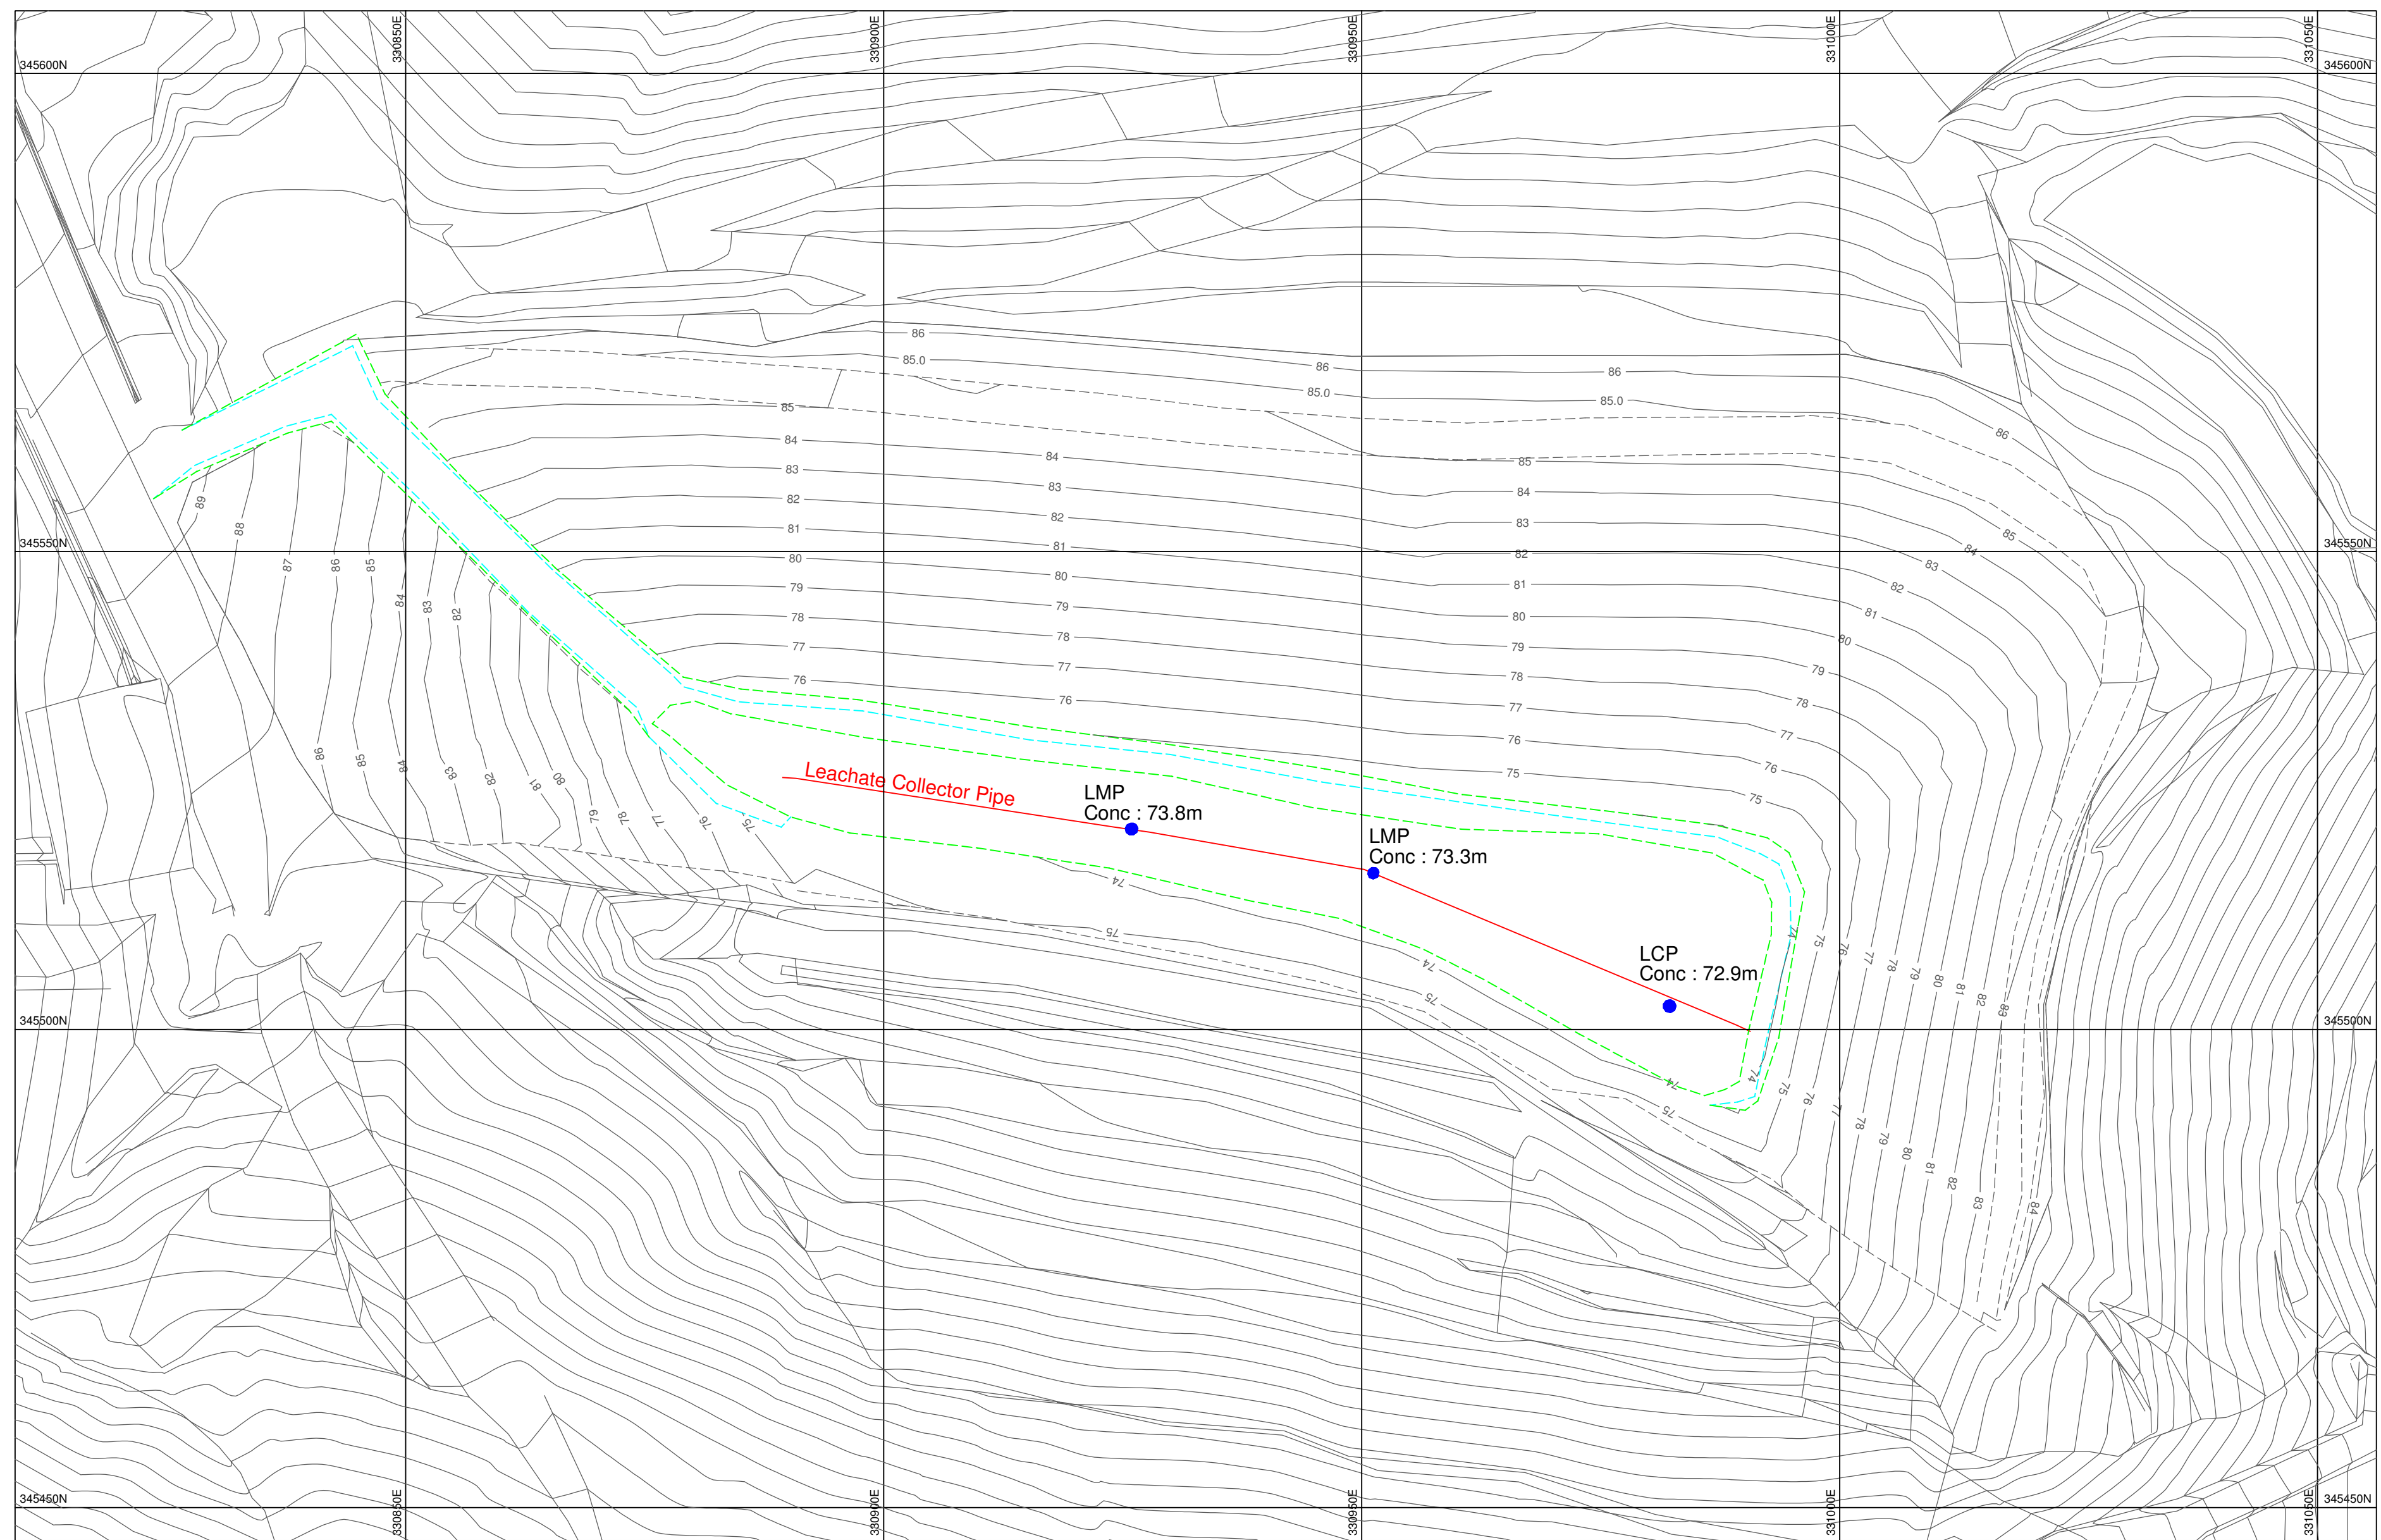



Level : TOP OF CLAY SURVEY
Level : FORMATION SURVEY
PARALLEL LINE 1m FROM TOP OF CLAY
PARALLEL LINE 2m FROM TOP OF CLAY
(CENTRAL SECTION OF NORTHERN SIDEWALL ONLY)

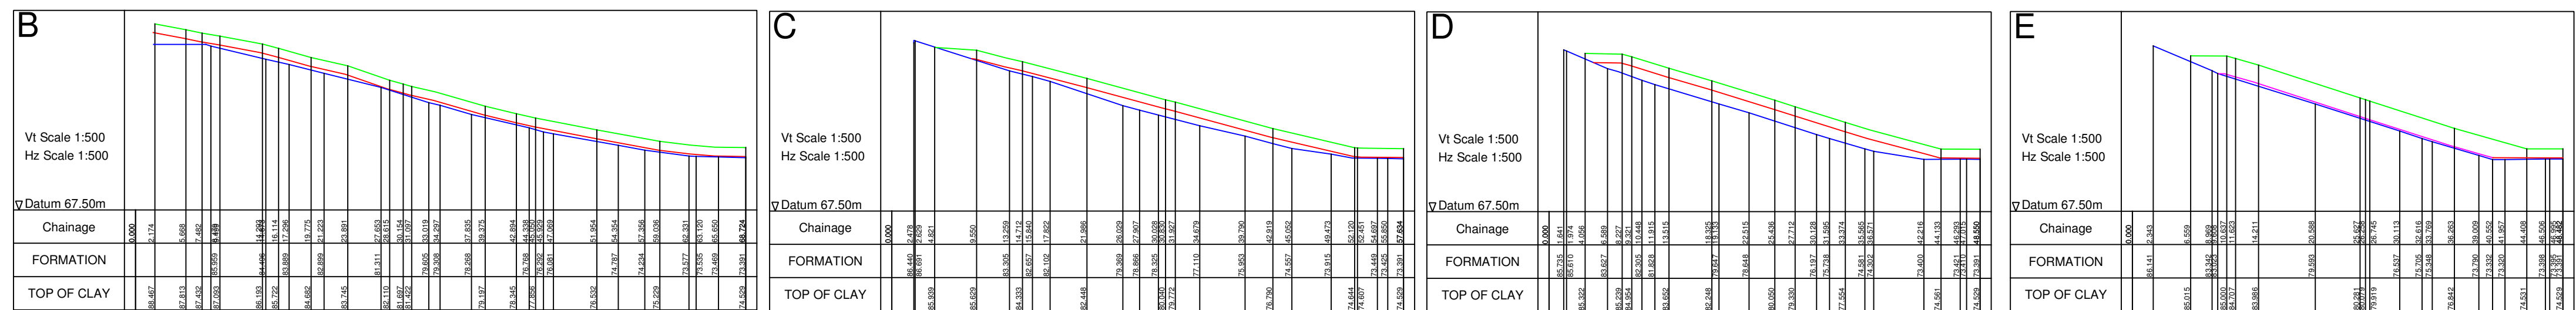

DRAINAGE LAYOUT

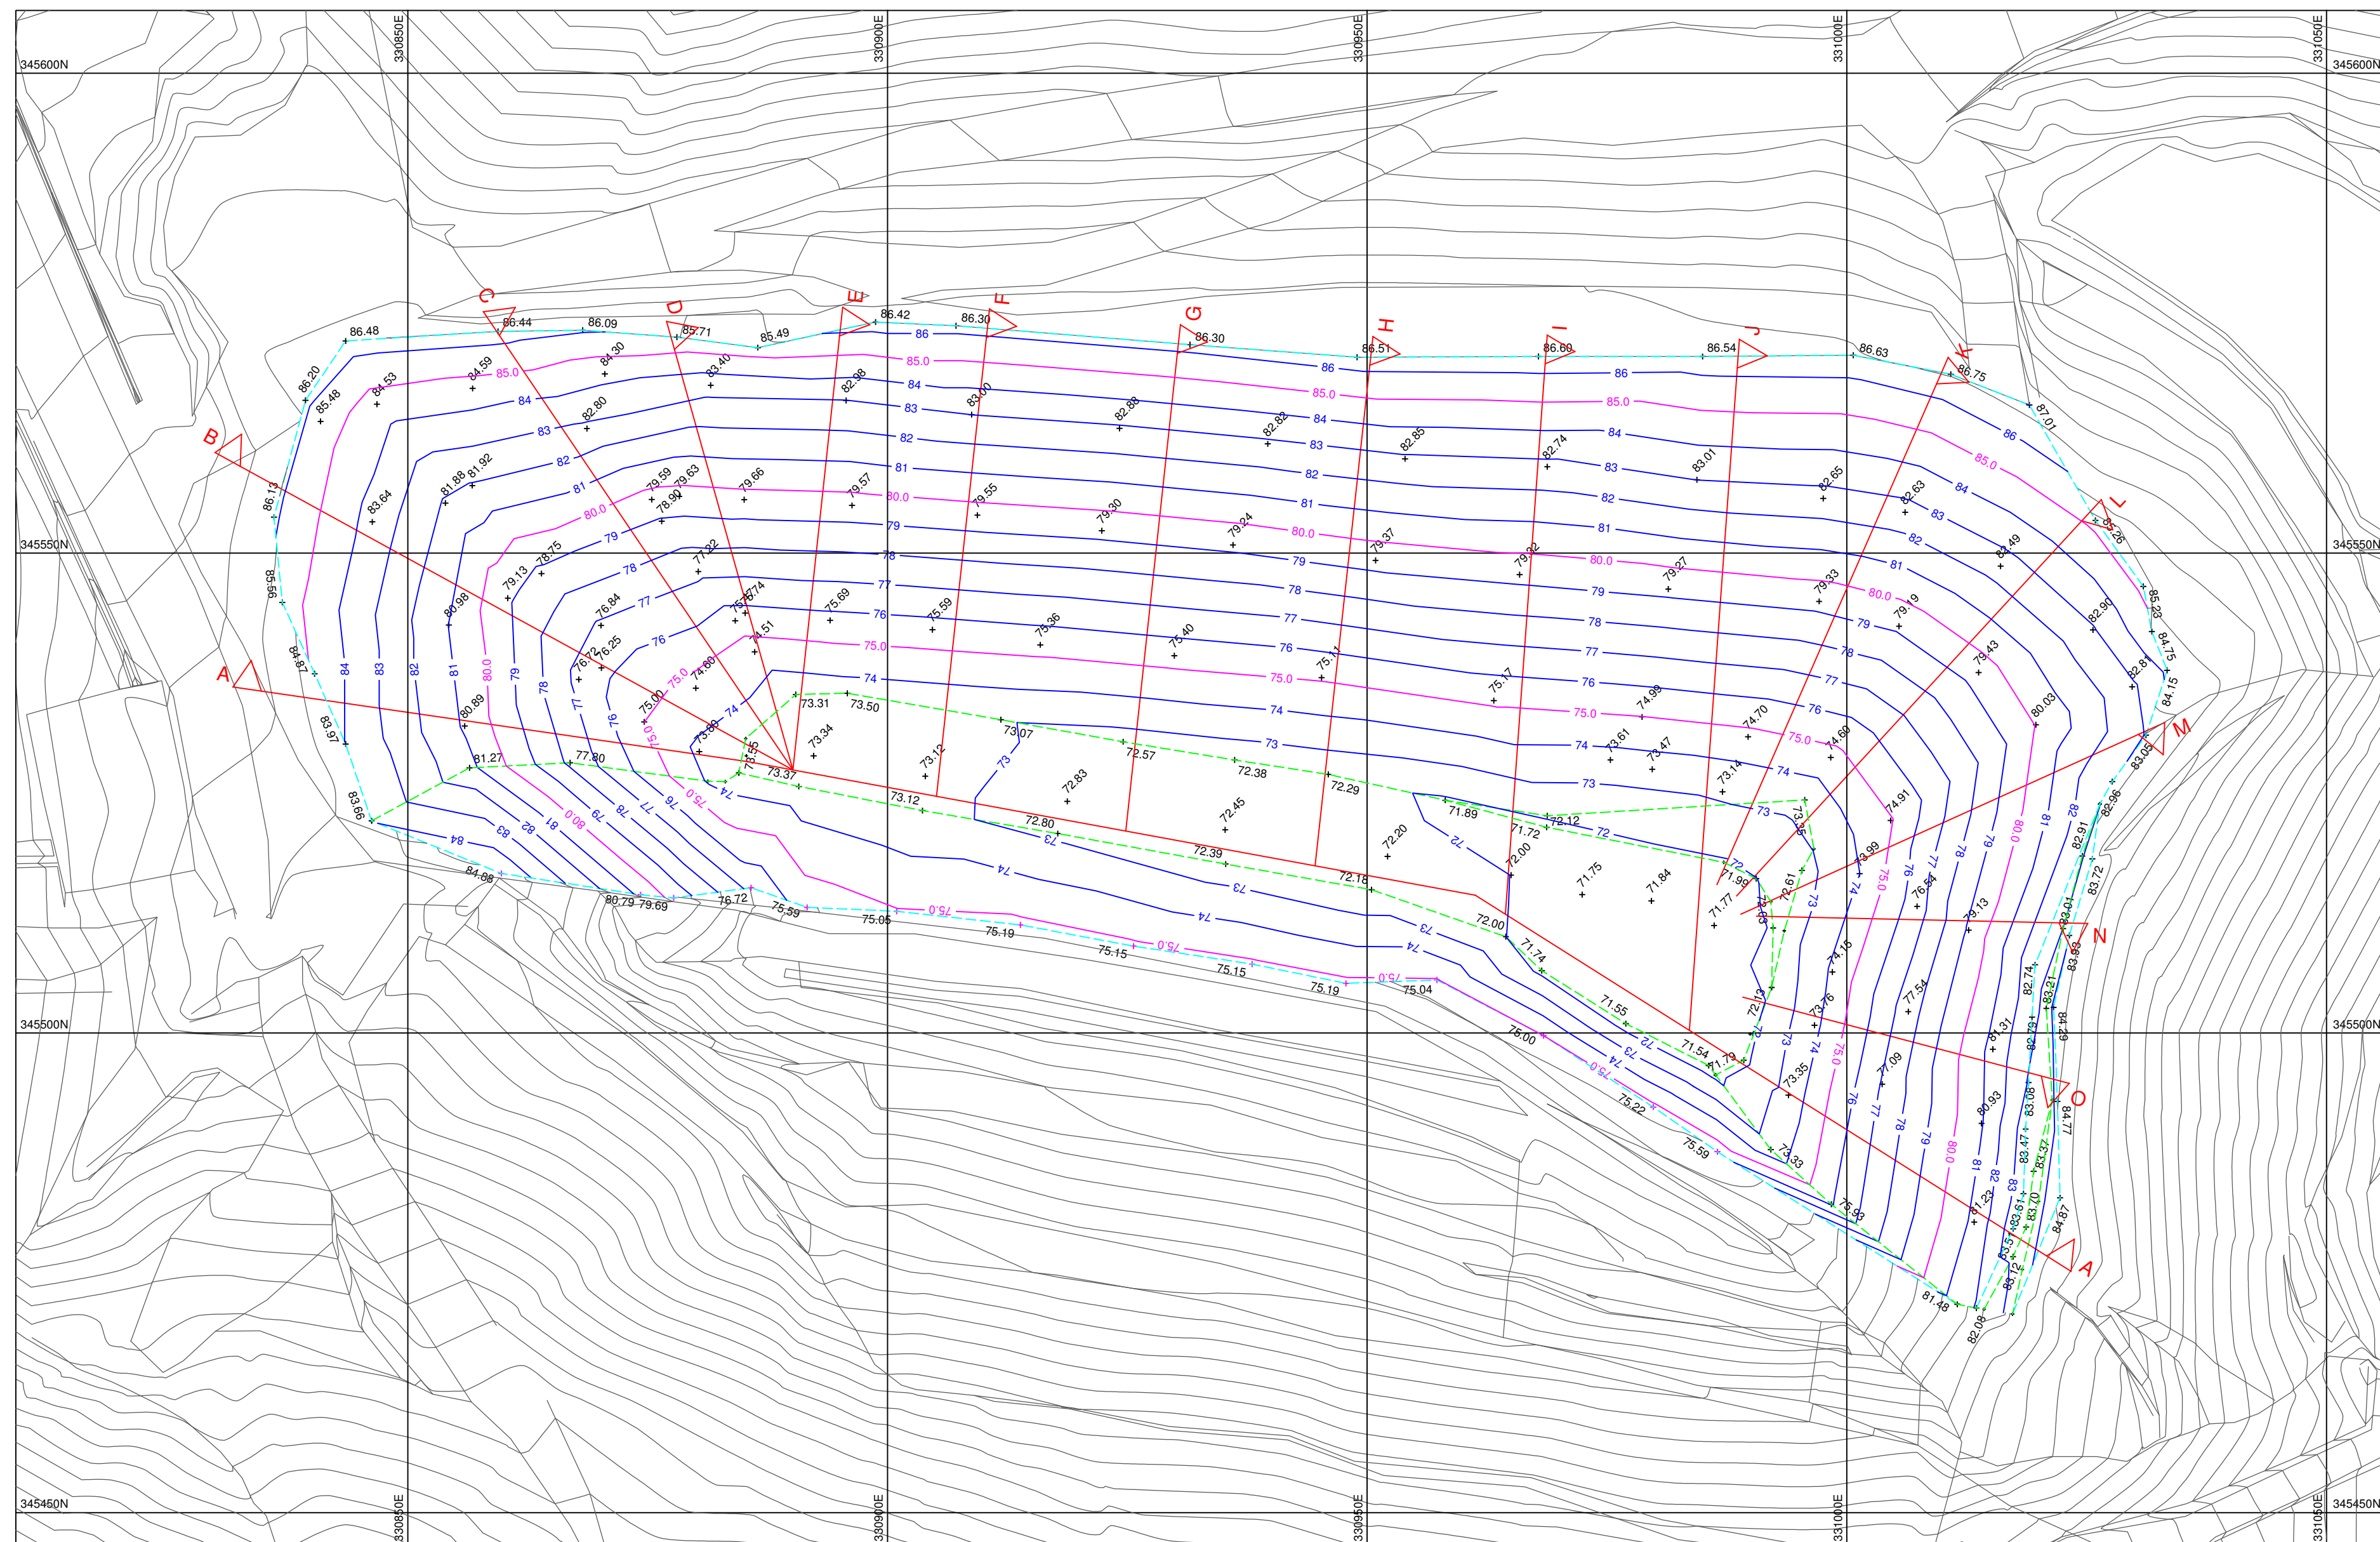

FORMATION SURVEY & SECTION LINES

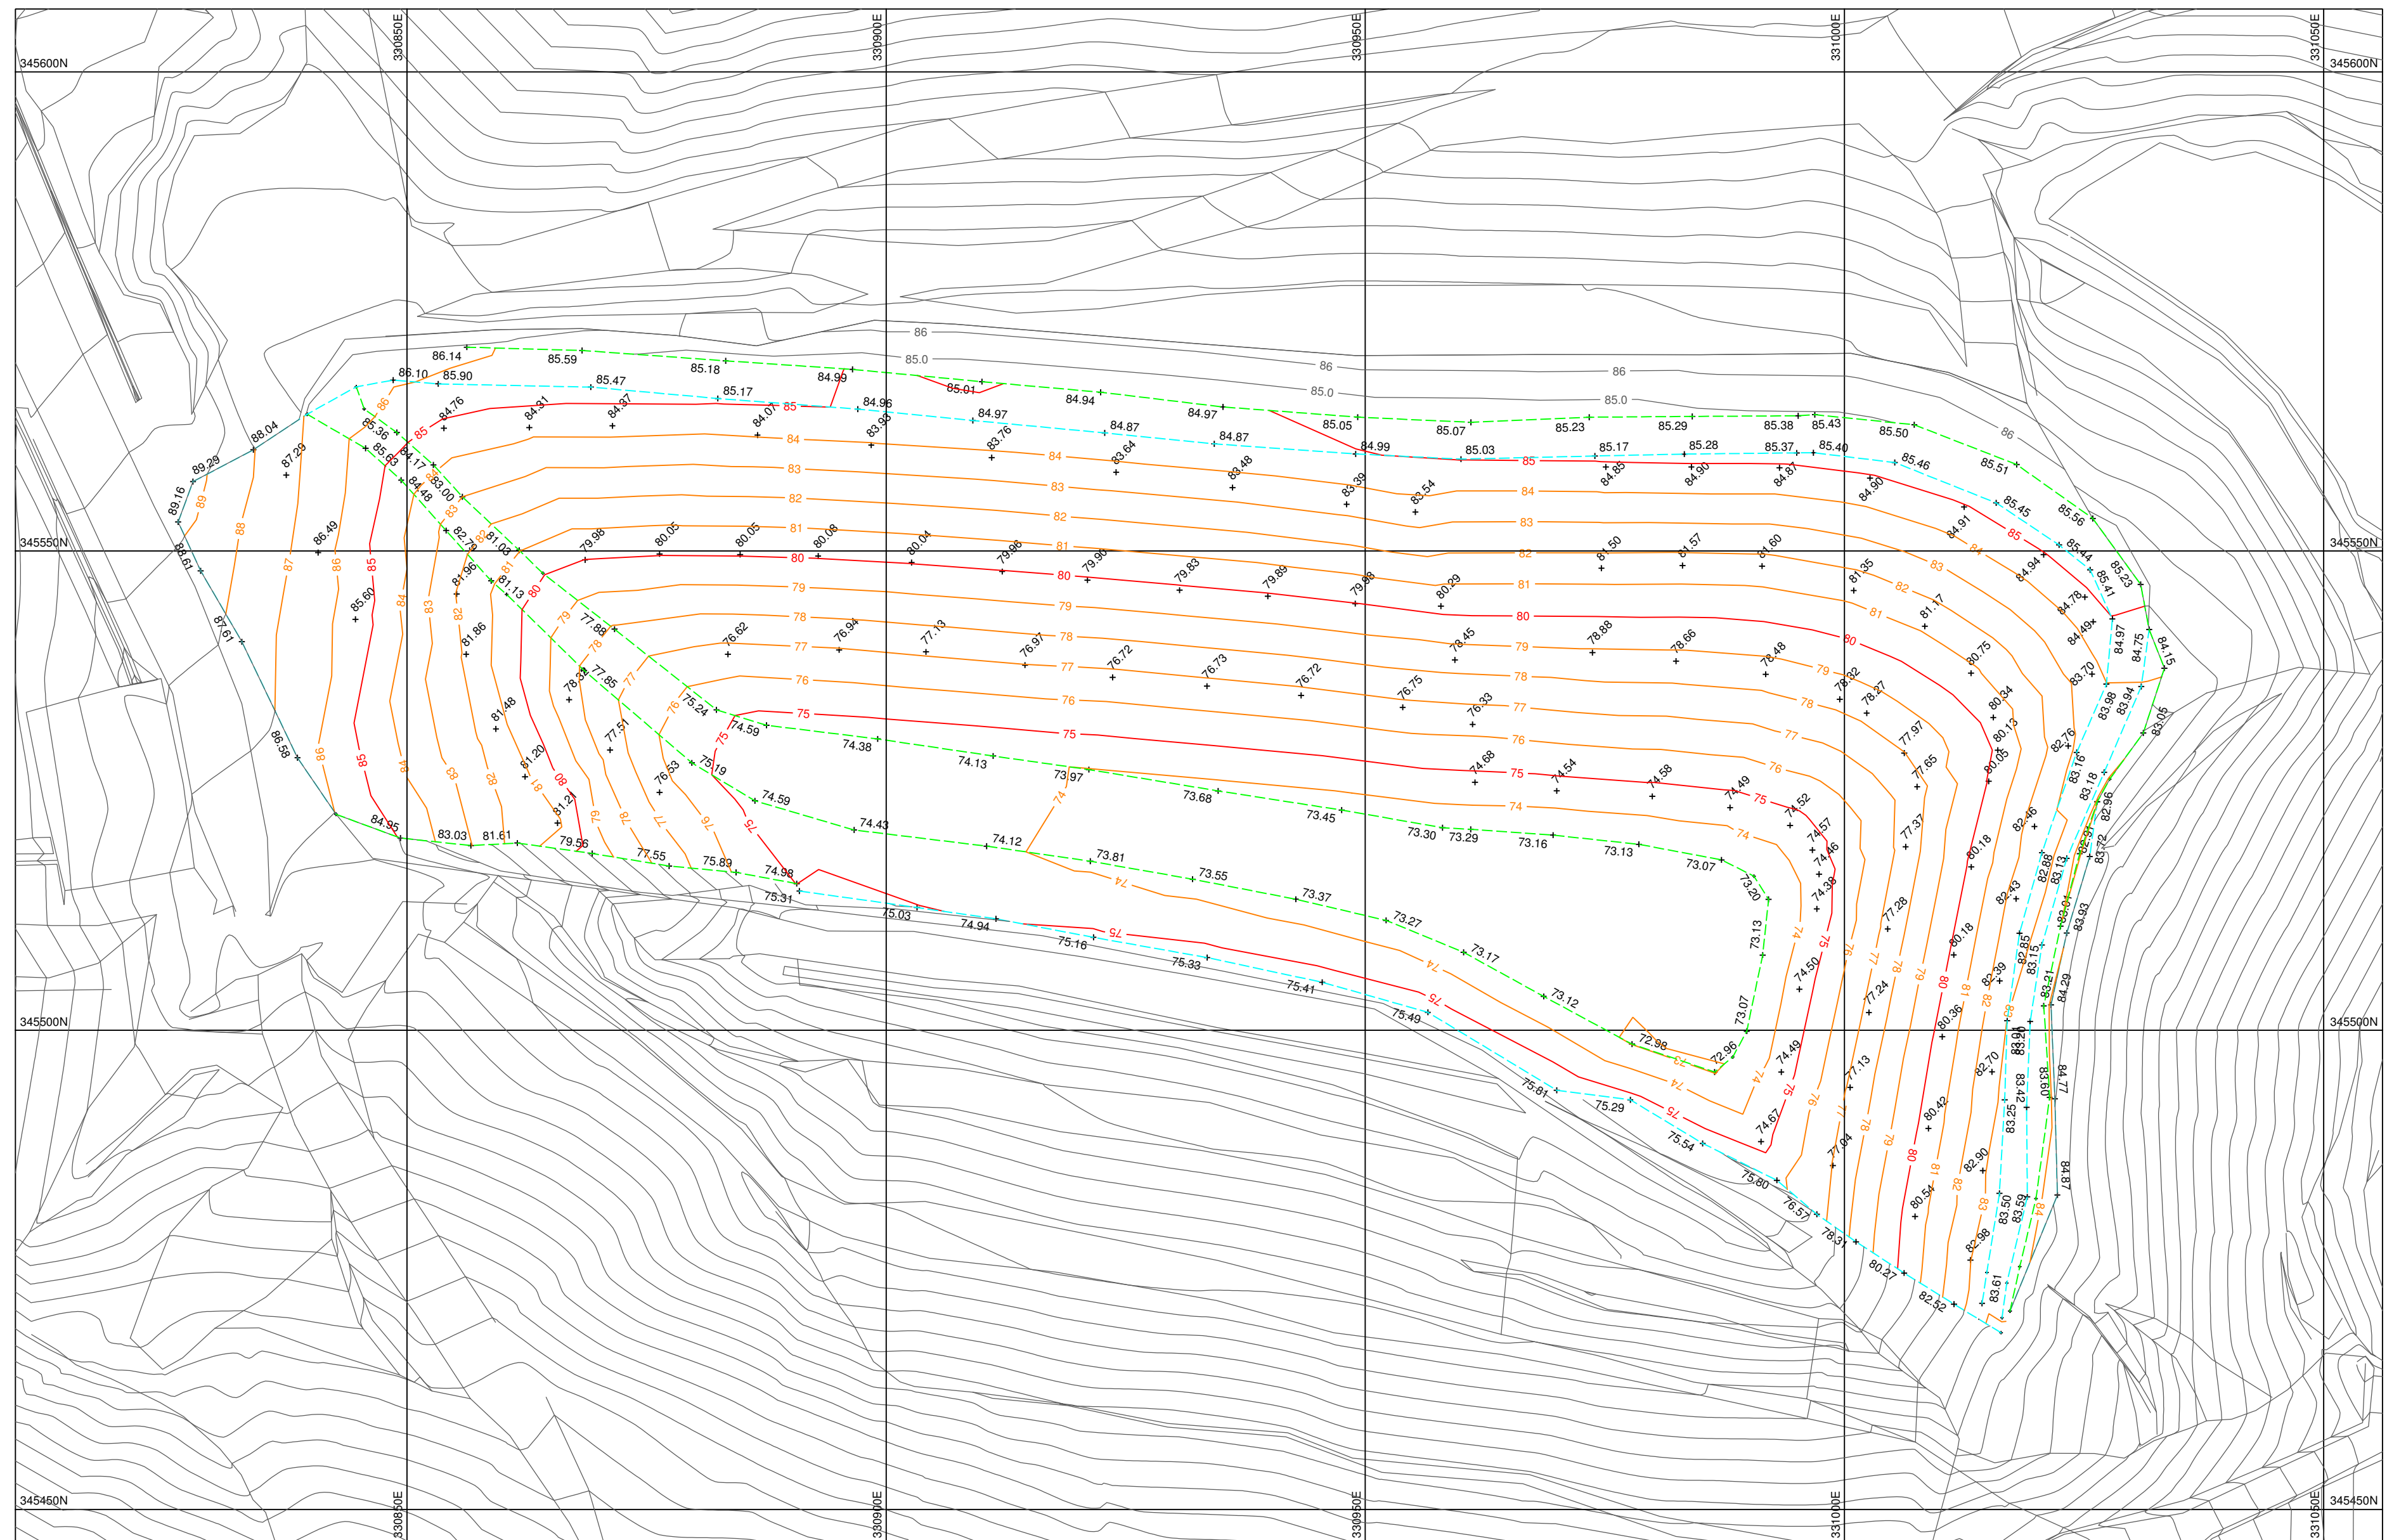

TOP OF CLAY SURVEY