
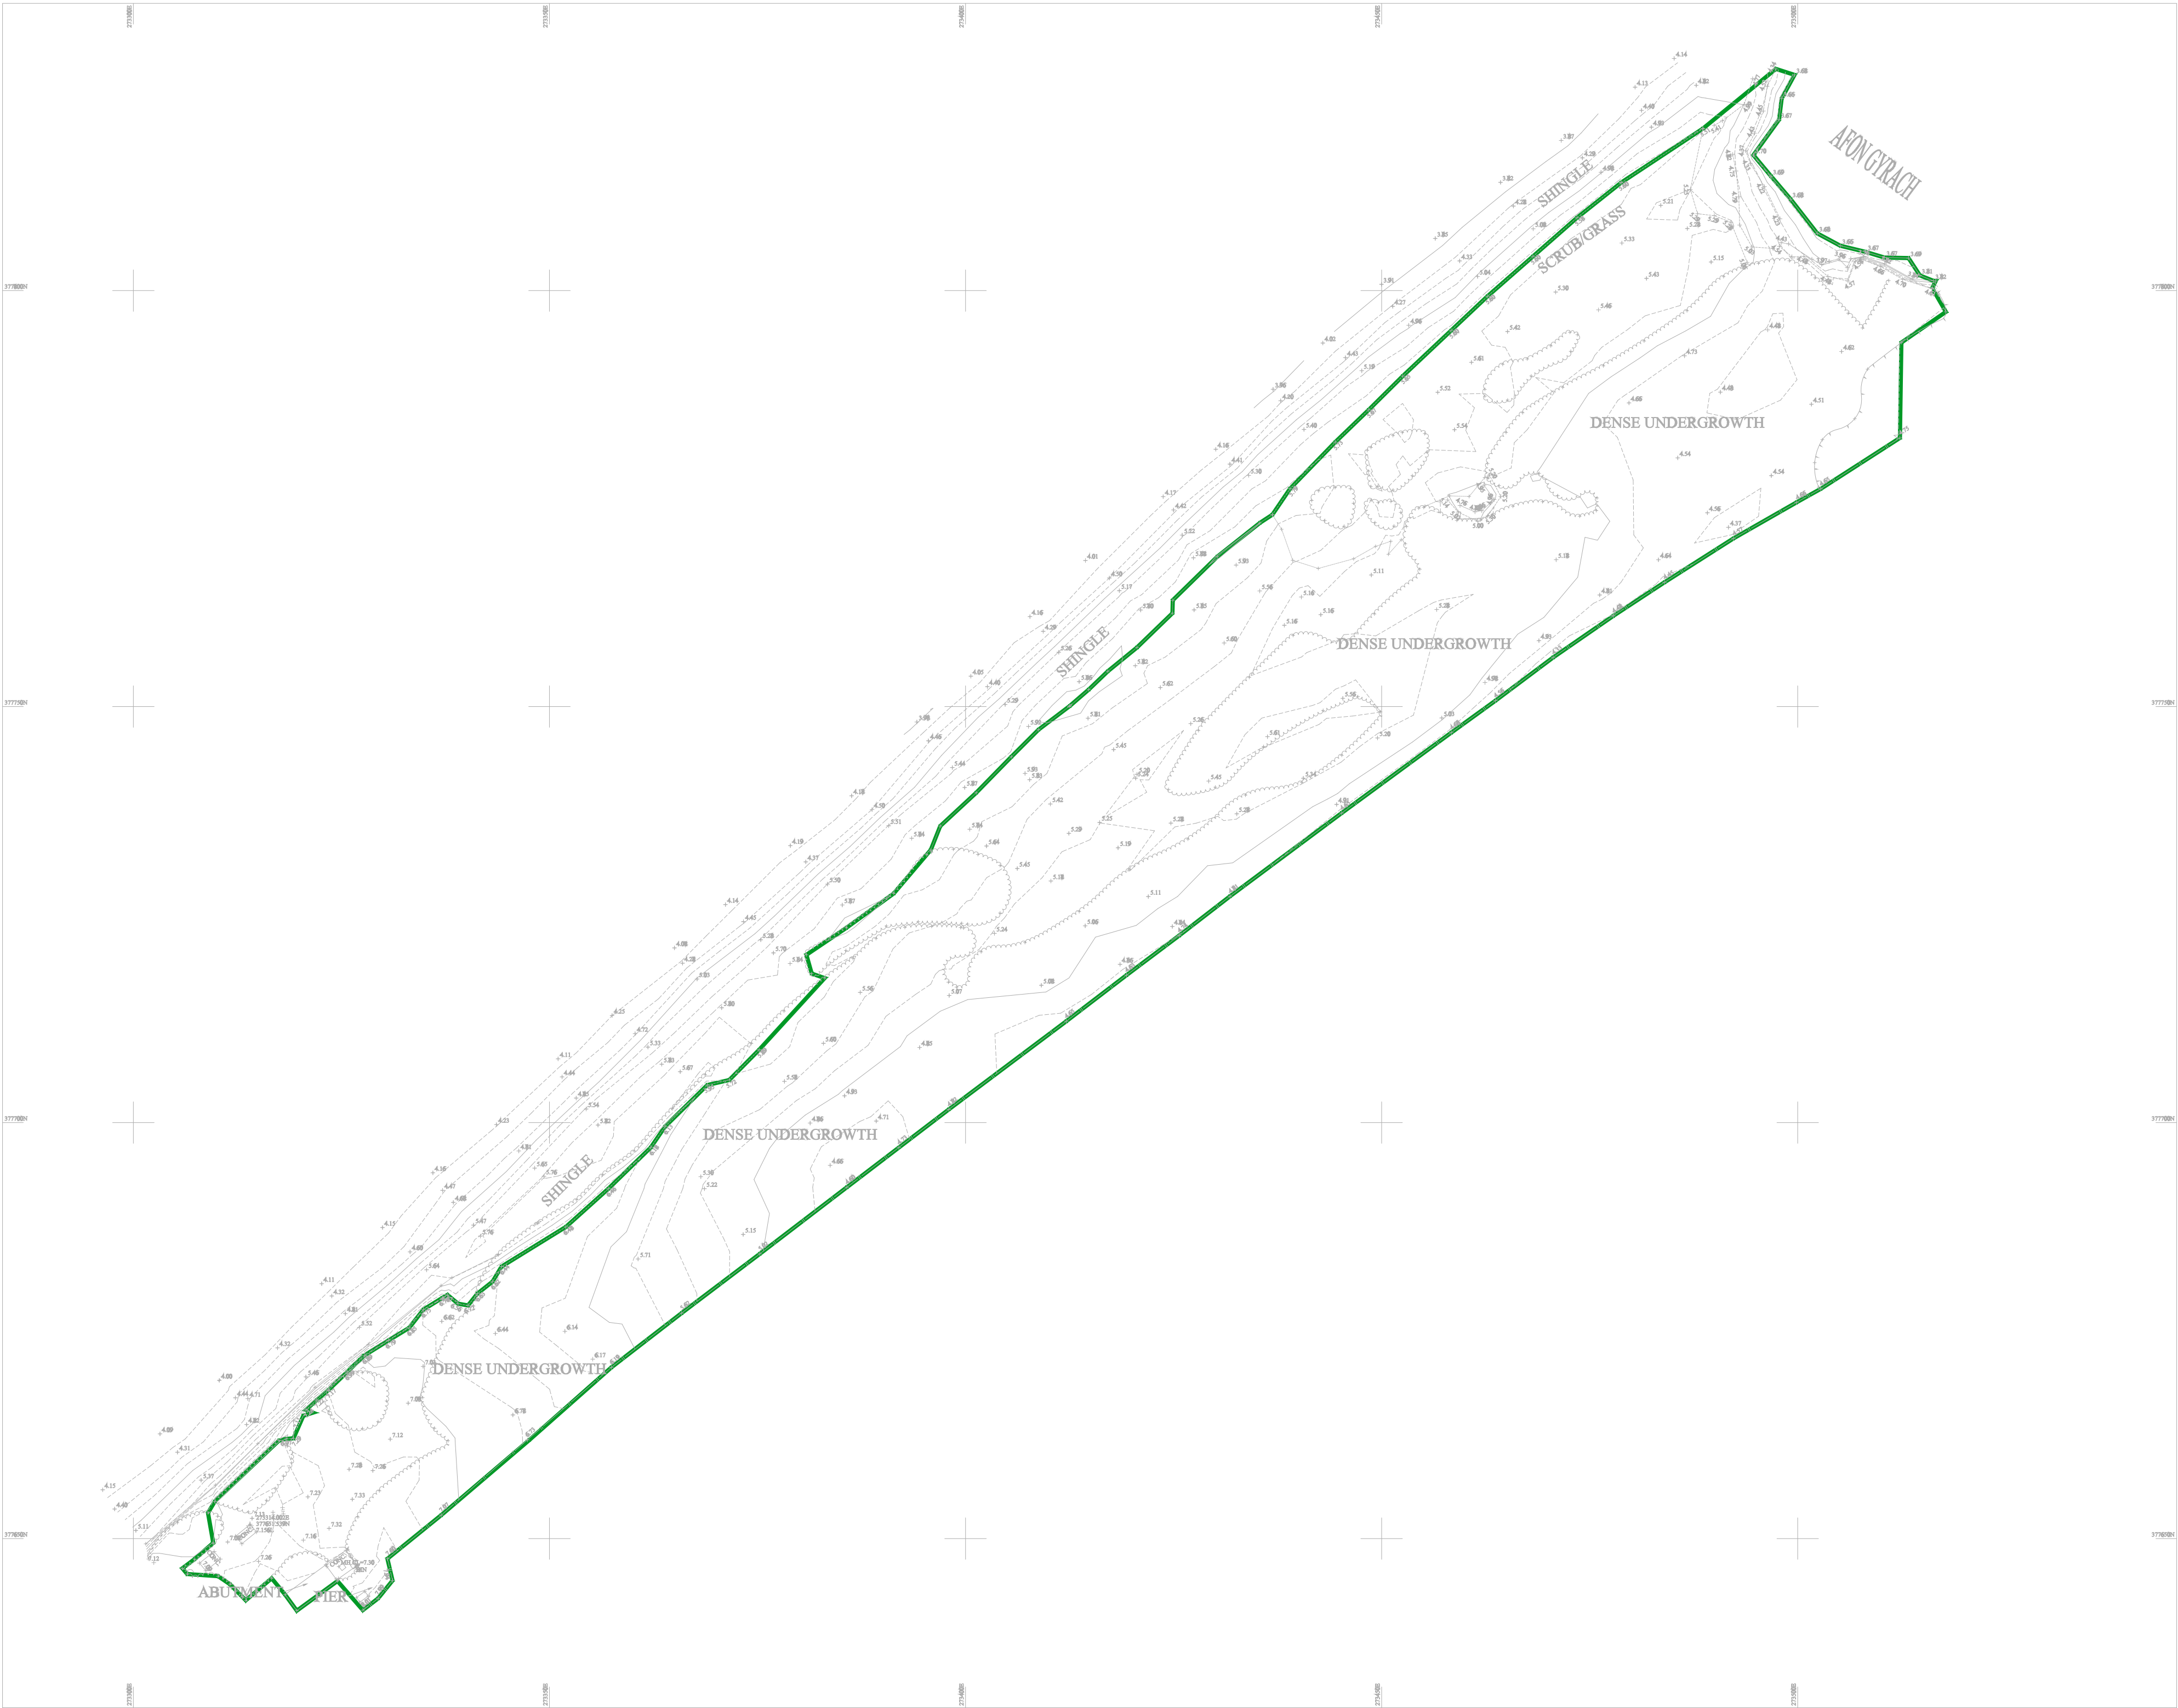


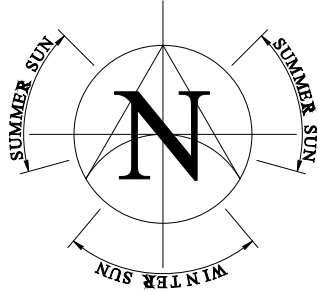

NOTES

1. DO NOT SCALE FROM THIS DRAWING.
2. ALL LEVELS IN METRES UNLESS NOTED OTHERWISE ON DRAWING.
3. ALL DIMENSIONS AND LEVELS TO BE CHECKED ON SITE PRIOR TO UNDERTAKING ANY WORKS, ORDERING MATERIALS OR FABRICATING ANY COMPONENTS.
4. THIS DRAWING IS TO BE READ IN CONJUNCTION WITH ALL OTHER RELEVANT ENGINEER'S AND ARCHITECT'S DRAWINGS AND RELEVANT SPECIFICATION CLAUSES.

KEY

S1	P01	00/00/00	FIRST ISSUE				
SUITABILITY	REV	DATE	DESCRIPTION	Org	CHKD	Appd	Auth

DRAWING STATUS:

PROJECT TITLE:

BOARDWALK,
DWYGYFYLCHI.

DRAWING TITLE:

SITE LAYOUT
AS EXISTING

DRAWING No:	PROJECT	ORIGINATOR	VOL.	LOC.	TYPE	ROLE
025521	CCE	ZZ	ZZ	40:40:01	C	
15	0001	S1	P01			
CLASSIFICATION	No.	SUITABILITY	REVISION			

ORIGINATOR:	DATE:	SCALE:	ORIGINAL SIZE:
D.P.	06/12/21	1:500	A1



Address: CADARN Consulting Engineers Ltd,
Suite B,
Anglesey Business Centre,
Bryn Cefni,
Llangefni,
LL77 7XA
E-mail: Admin@cadarnconsulting.co.uk
Tel: 01407 730912