
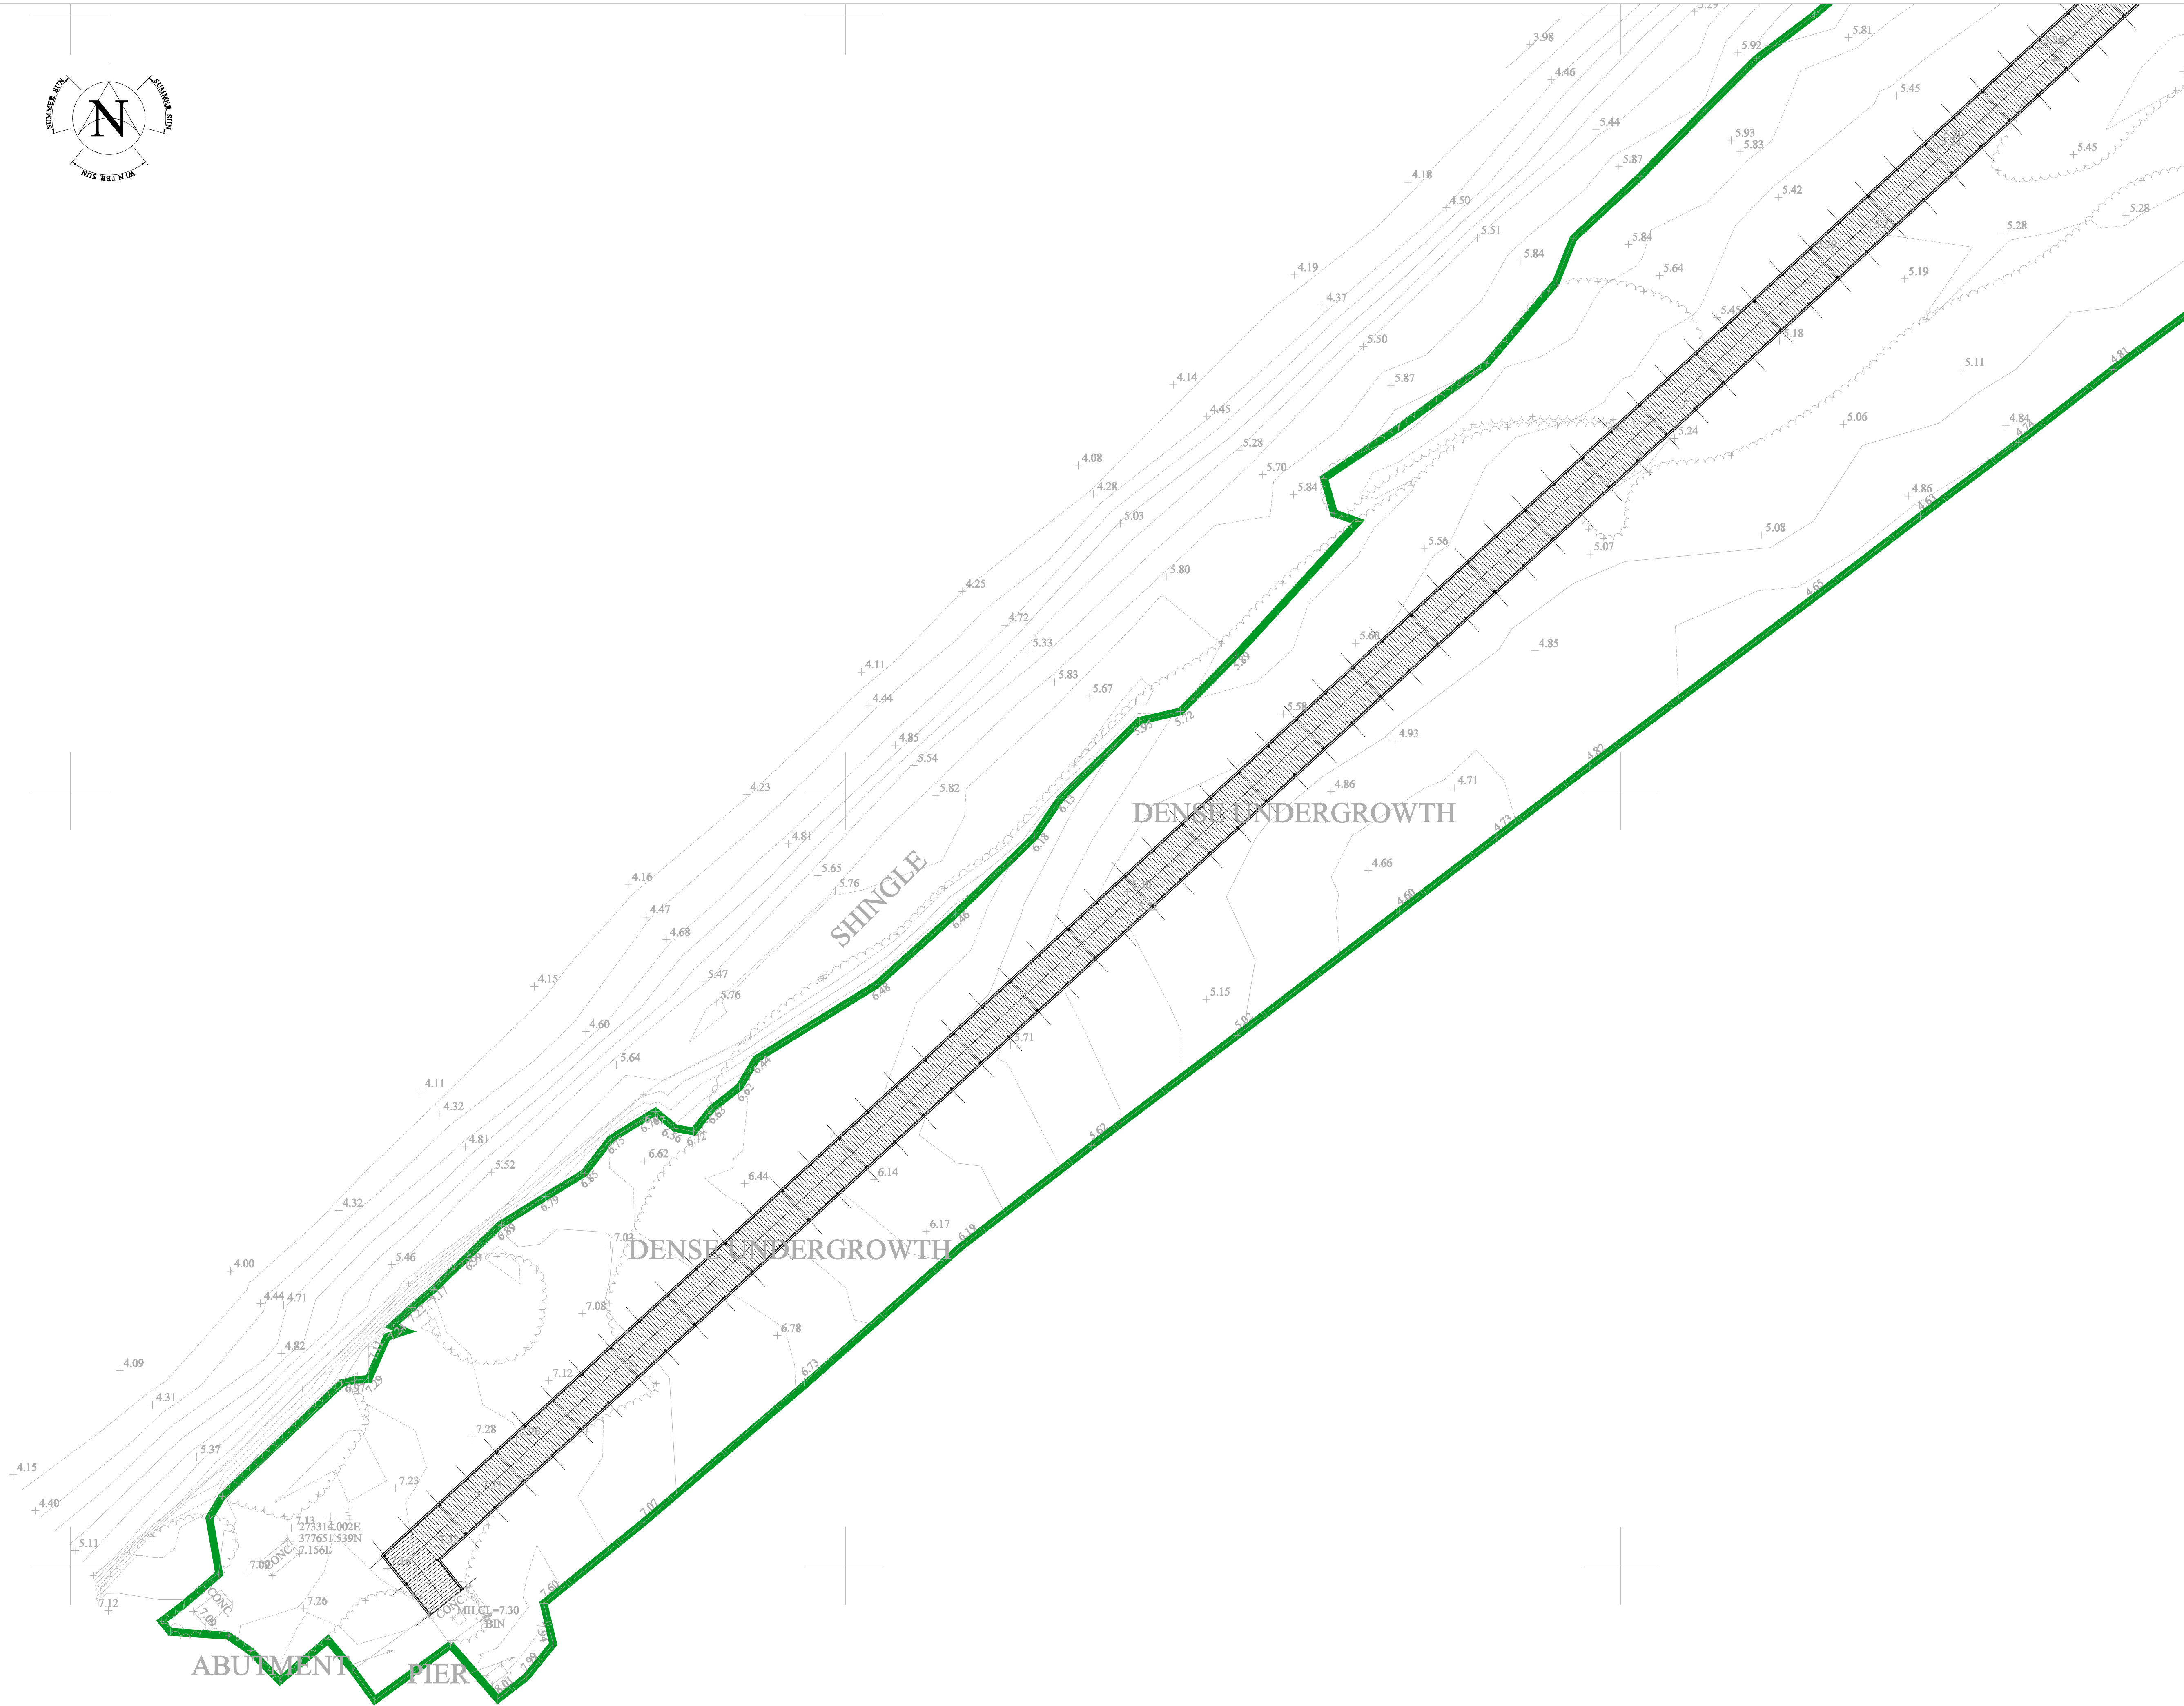


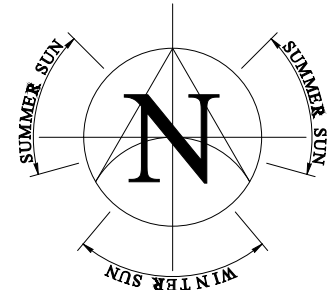

- NOTES**
- DO NOT SCALE FROM THIS DRAWING.
 - ALL LEVELS IN METRES UNLESS NOTED OTHERWISE ON DRAWING.
 - ALL DIMENSIONS AND LEVELS TO BE CHECKED ON SITE PRIOR TO UNDERTAKING ANY WORKS, ORDERING MATERIALS OR FABRICATING ANY COMPONENTS.
 - THIS DRAWING IS TO BE READ IN CONJUNCTION WITH ALL OTHER RELEVANT ENGINEER'S AND ARCHITECT'S DRAWINGS AND RELEVANT SPECIFICATION CLAUSES.
- KEY**

S1	P02	12/01/22	LAYOUT AMENDED			
S1	P01	00/00/00	FIRST ISSUE			

SUITABILITY	REV	DATE	DESCRIPTION	Org	CHK	Appd	Aut
-------------	-----	------	-------------	-----	-----	------	-----

DRAWING STATUS:

PROJECT TITLE:

BOARDWALK,
DWYGYFYLCHI.

DRAWING TITLE:

SITE LAYOUT
AS PROPOSED

DRAWING No.	PROJECT	ORIGINATOR	VOL.	LOC.	TYPE	ROLE
025521	CCE	ZZ	ZZ	40:40:01	C	
CLASSIFICATION	No.	SUITABILITY	REVISION			
15	0008	S1	P02			

ORIGINATOR:	DATE:	SCALE:	ORIGINAL SIZE:
D.P.	06/12/21	1:500	A1



Address: CADARN Consulting Engineers Ltd,
Suite B,
Anglesey Business Centre,
Bryn Cefni,
Llangefni,
LL77 7XA
E-mail: Admin@cadarnconsulting.co.uk
Tel: 01407 730912