


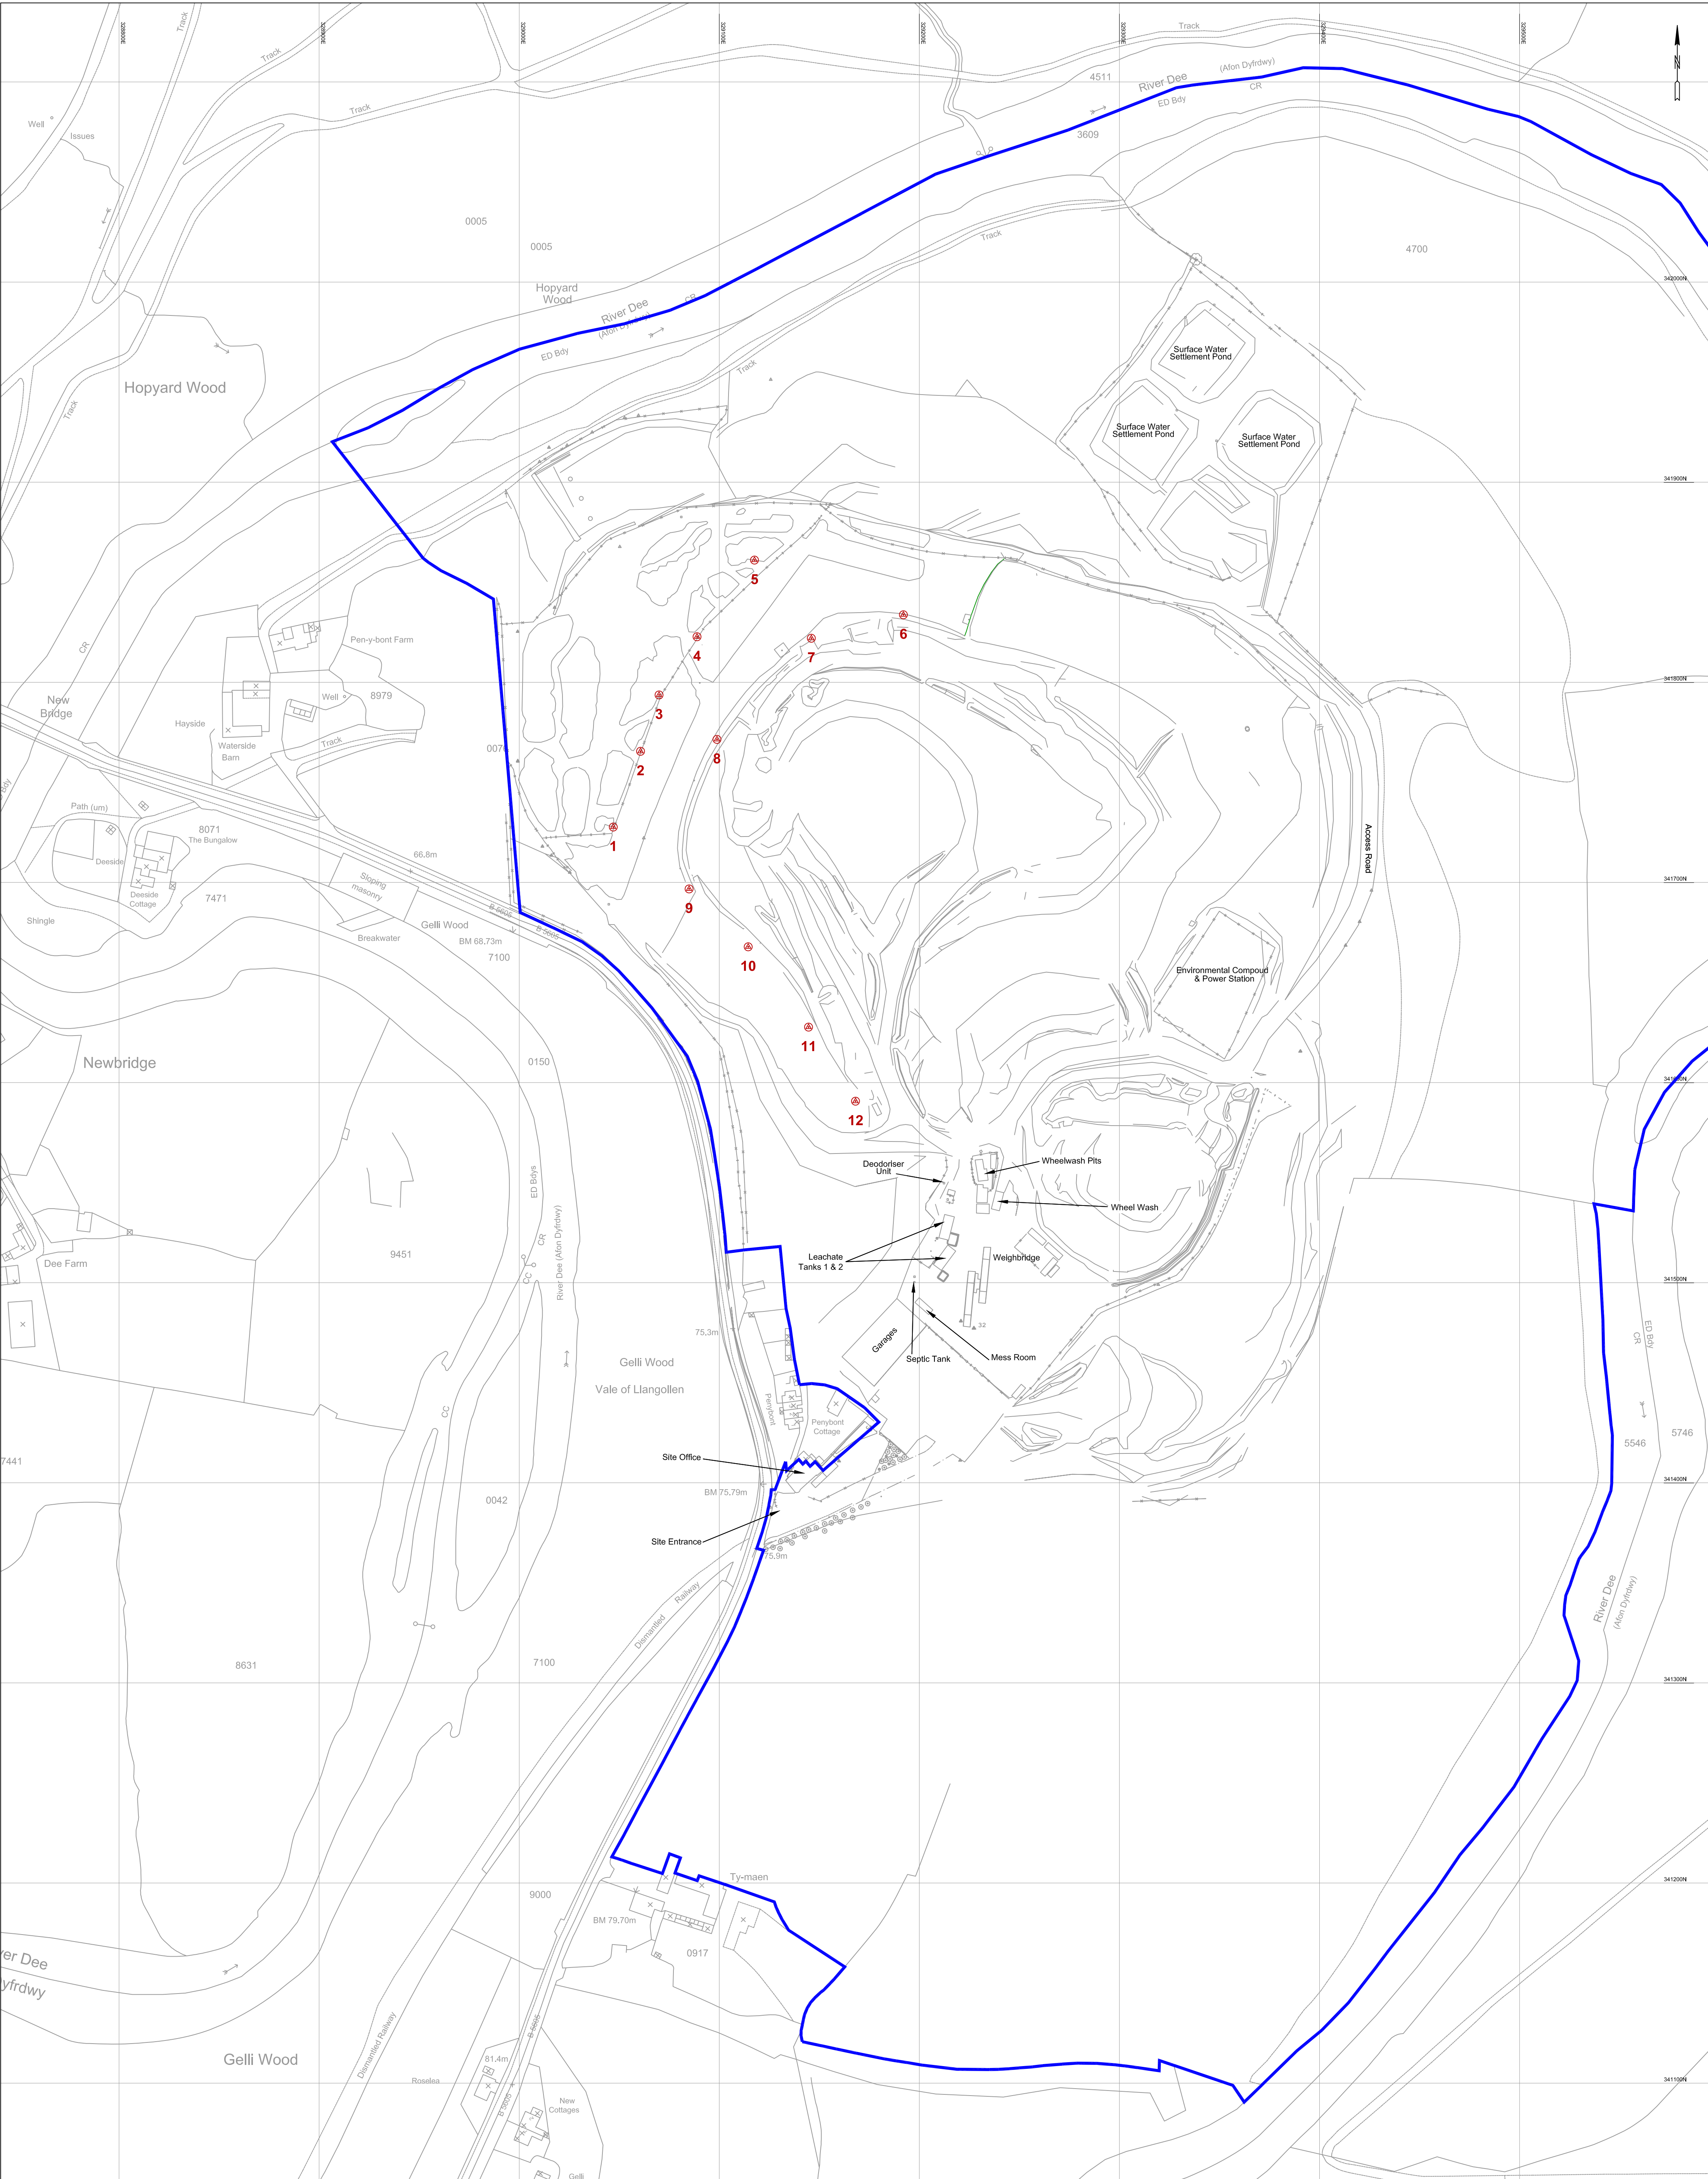

LEGEND							
	Ownership Boundary		Gas Manifold		Leachate Collection Sump		Cell Boundary
	Landfill Gas Monitoring Borehole		Groundwater Monitoring Borehole		Leachate Discharge Sampling Point		
	Landfill Gas Surface Monitoring Point		Groundwater Pumping Point		Leachate Detection Point		
	Combined Gas/ Groundwater Monitoring Point		Surface Water Monitoring Point		Underdrainage Monitoring Point		
	Gas Flare Stack		Leachate Collection Point		Settlement Monitoring Point		
	Landfill Gas Extraction/ Leachate Monitoring Point		Leachate Monitoring Point		Drain/ Dewatering Tank		
	Condensate Unit (Knock-out Pot)		Leachate Recirculation Point		Valve		

Files Used:

Site Survey: 466W241

Settlement Monitoring: 466M1374

REVISIONS				
No	Description	By	Chk'd	Date

Project:

CHIRK LANDFILL SITE

Title:

Settlement Monitoring Plan

Drawn By	LH	Date	16.01.15
CHK'd By	LH	Date	16.01.15
Scale 1:	1500	Sheet Size	A2

FCC Environment (UK Limited)
3 Sidings Court
White Rose Way
Doncaster
DN4 5NU

Drawing No

466M244

Plan

4B

FCC Environment
3 Sidings Court, White Rose Way, Doncaster, DN4 5NU

Reproduced from Ordnance Survey Digital maps with the permission of the Controller of Her Majesty's Stationary Office. © Crown copyright, FCC Environment (UK) Limited, 6 Sidings Court, White Rose Way, DONCASTER DN4 5NU. Licence No: 0100013073