



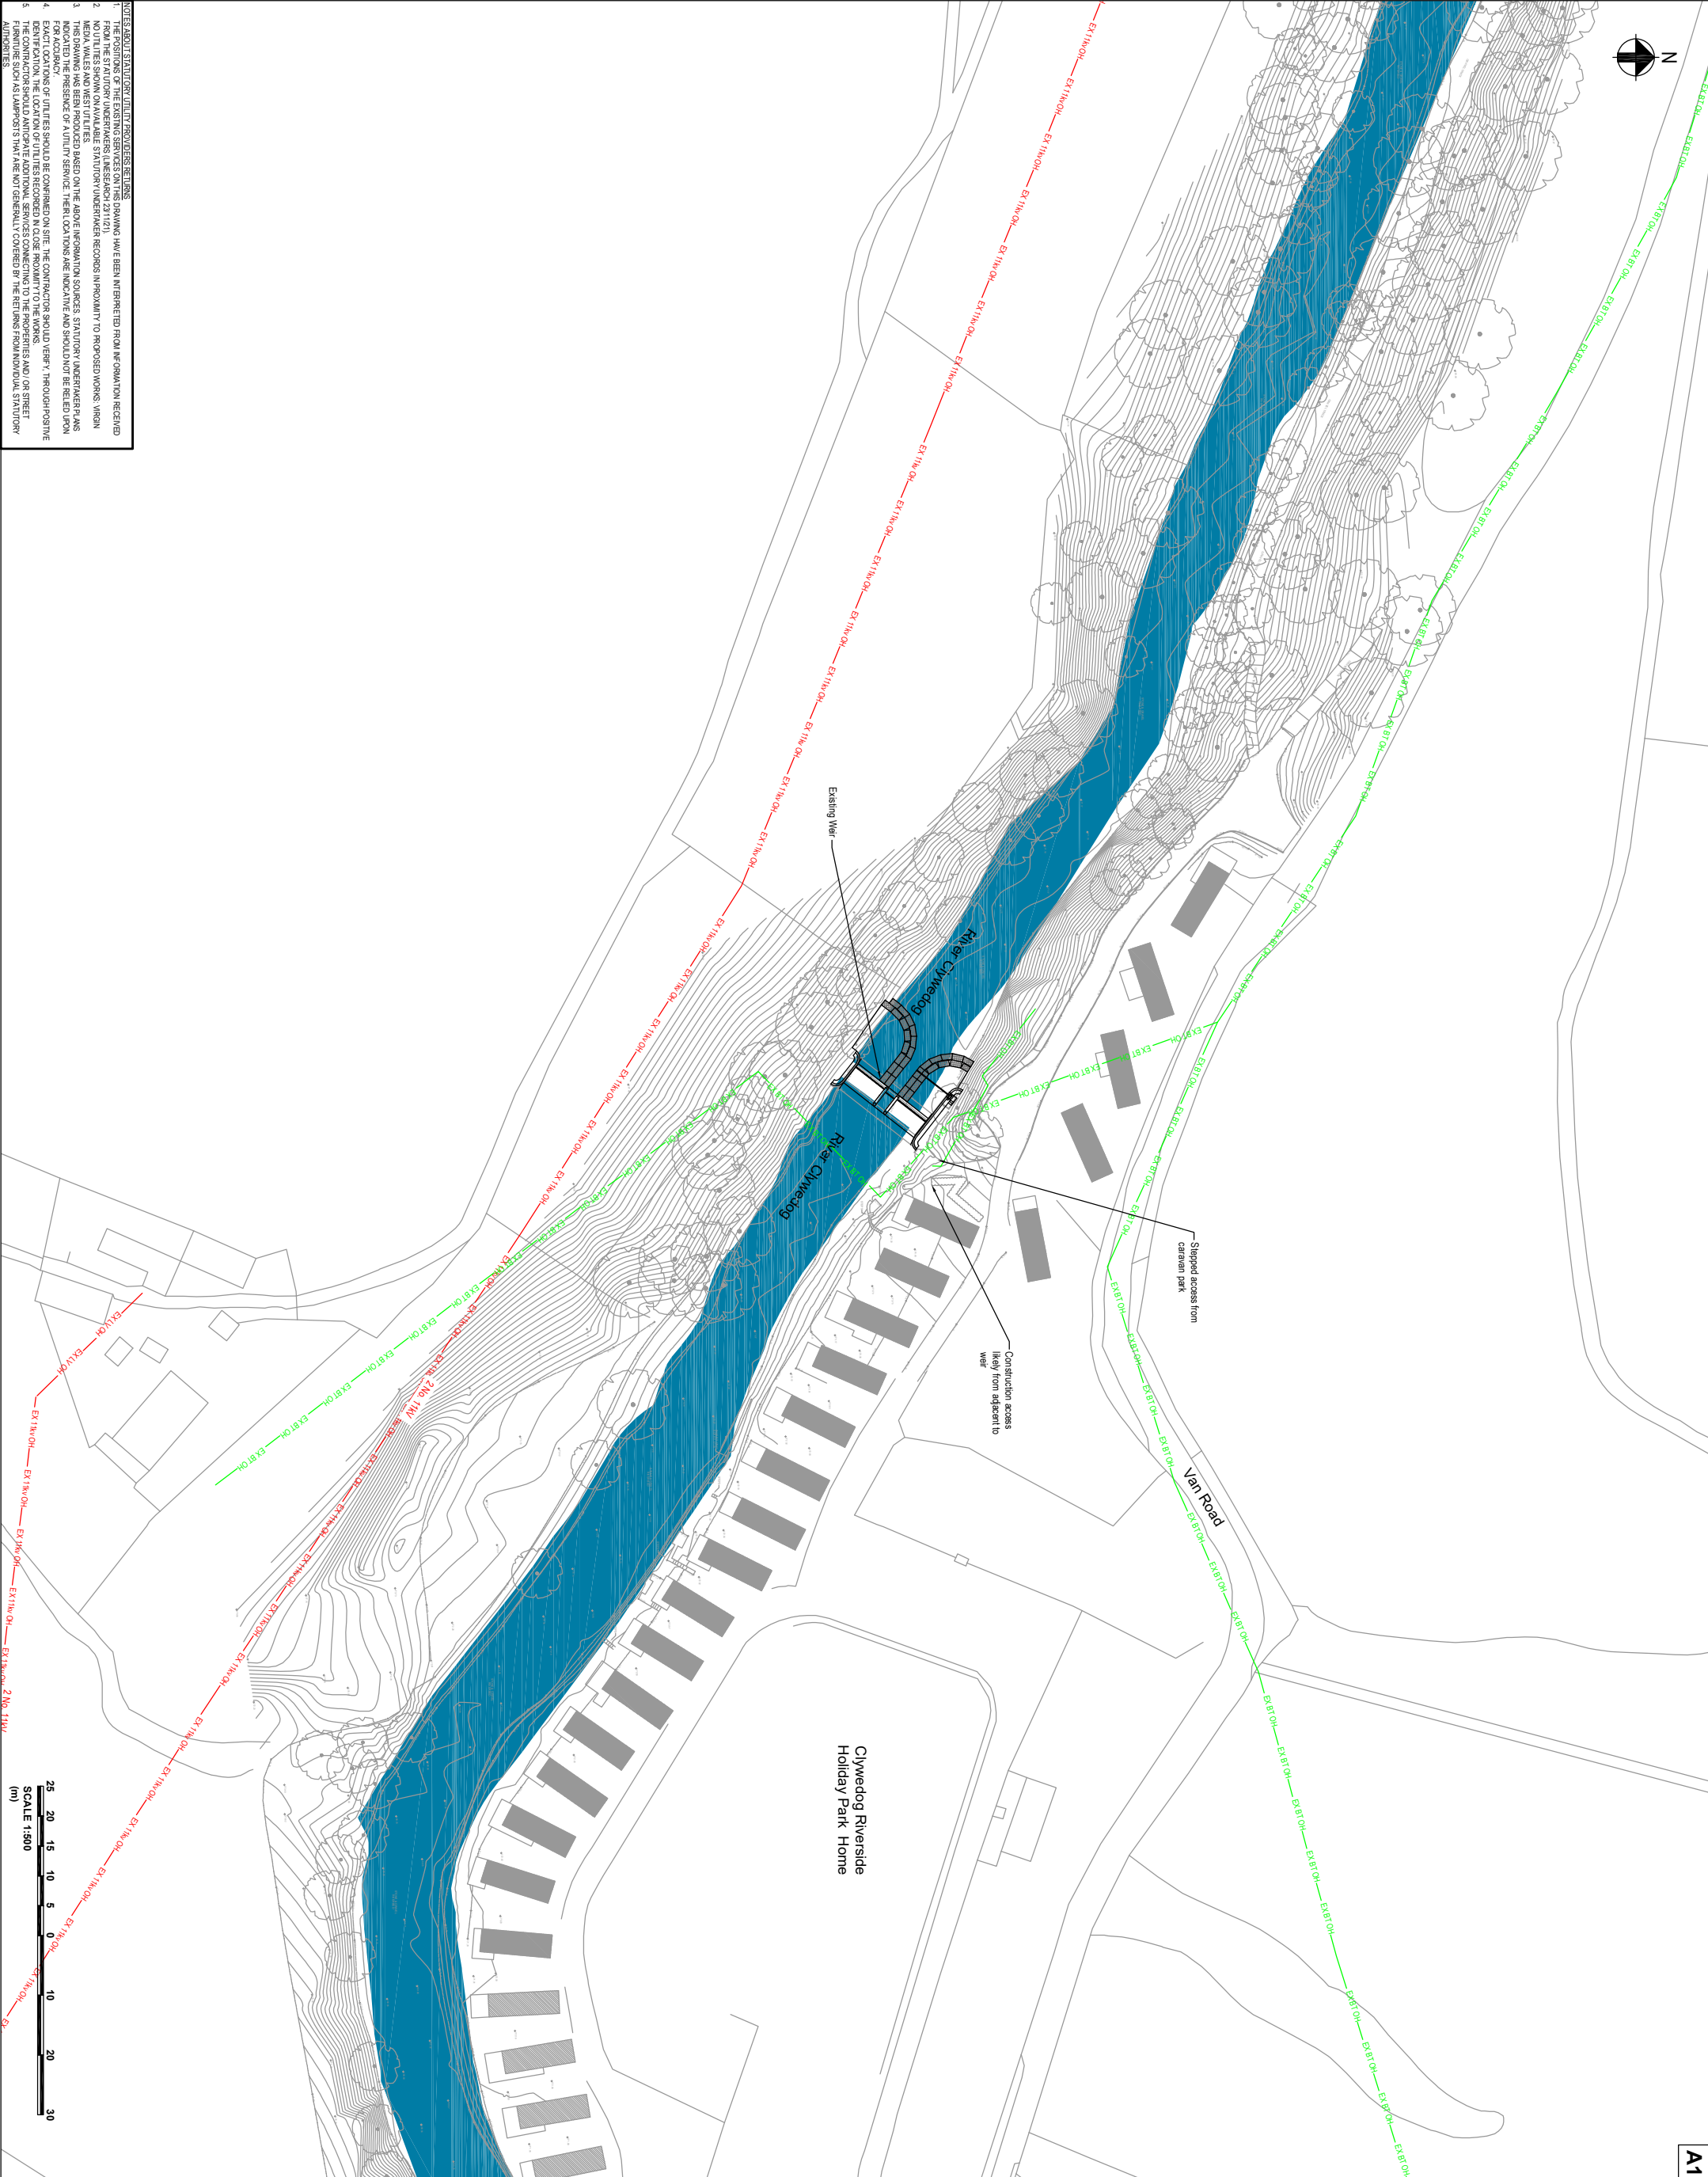

A1



- NOTES ABOUT STATUTORY UTILITY PROPOSED SITES
- THE POSITIONS OF THE EXISTING SERVICES ON THIS DRAWING HAVE BEEN INTERPRETED FROM INFORMATION RECEIVED FROM THE STATUTORY UNDERTAKERS (IN RESEARCH 23/1/21)
 - NO UTILITIES SHOWN ON AVAILABLE STATUTORY UNDERTAKER RECORDS IN PROXIMITY TO PROPOSED WORKS. VARIOUS OTHER SOURCES HAVE BEEN USED TO IDENTIFY THE POSITIONS OF THE SERVICES
 - THIS DRAWING HAS BEEN PRODUCED BASED ON THE ABOVE INFORMATION SOURCES. STATUTORY UNDERTAKER PLANS INDICATED THE PRESENCE OF A UTILITY SERVICE. THEIR LOCATIONS ARE INDICATIVE AND SHOULD NOT BE RELIED UPON FOR ACCURACY
 - THE POSITIONS OF UTILITIES SHOULD BE COMPARED ON SITE. THE CONTRACTOR SHOULD VERIFY, THROUGH POSITIVE IDENTIFICATION, THE LOCATION OF UTILITIES RECORDED IN CLOSE PROXIMITY TO THE WORKS
 - THE CONTRACTOR SHOULD ANTICIPATE ADDITIONAL SERVICES CONNECTING TO THE PROPERTIES AND/OR STREET FURNISHING SUCH AS LAMPPOSTS THAT ARE NOT GENERALLY COVERED BY THE RETURNS FROM INDIVIDUAL STATUTORY UNDERTAKERS

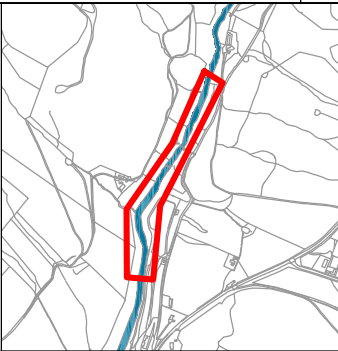

Key Plan
Scale 1:10,000

Legend - Utilities
— Existing 11kV Electricity (Overhead)
— Existing BT (Overhead)

OS Ref: 294440/28513

POI	29.04.22	CF	PS	RG
Rev	Date	By	Chkd	App'd

ARUP
1 Bickhead Street
Cardiff
CF10 4DP
Tel +44 (0)29 2047 3727
www.arup.com

Cyfoeth Naturol Cymru
Natural Resources Wales

CE0603-509
SALMON FOR TOMORROW
PHASE 2
CLYWEDOG

Site Location Plan

Grid data in A1 / Scale at A1	
####	
Rev	
General	Advised / Stability
For Information	S2
Rev / Product / App / Rev	Product / App / Rev
290013	P01
290013-ARP-IZ-CL-DR-ZX-0001	

This design and drawing is confidential and all rights therein including copyright and design right are the property of Natural Resources Wales and should not be disclosed to a third party or reproduced without prior consent of Natural Resources Wales 2022