


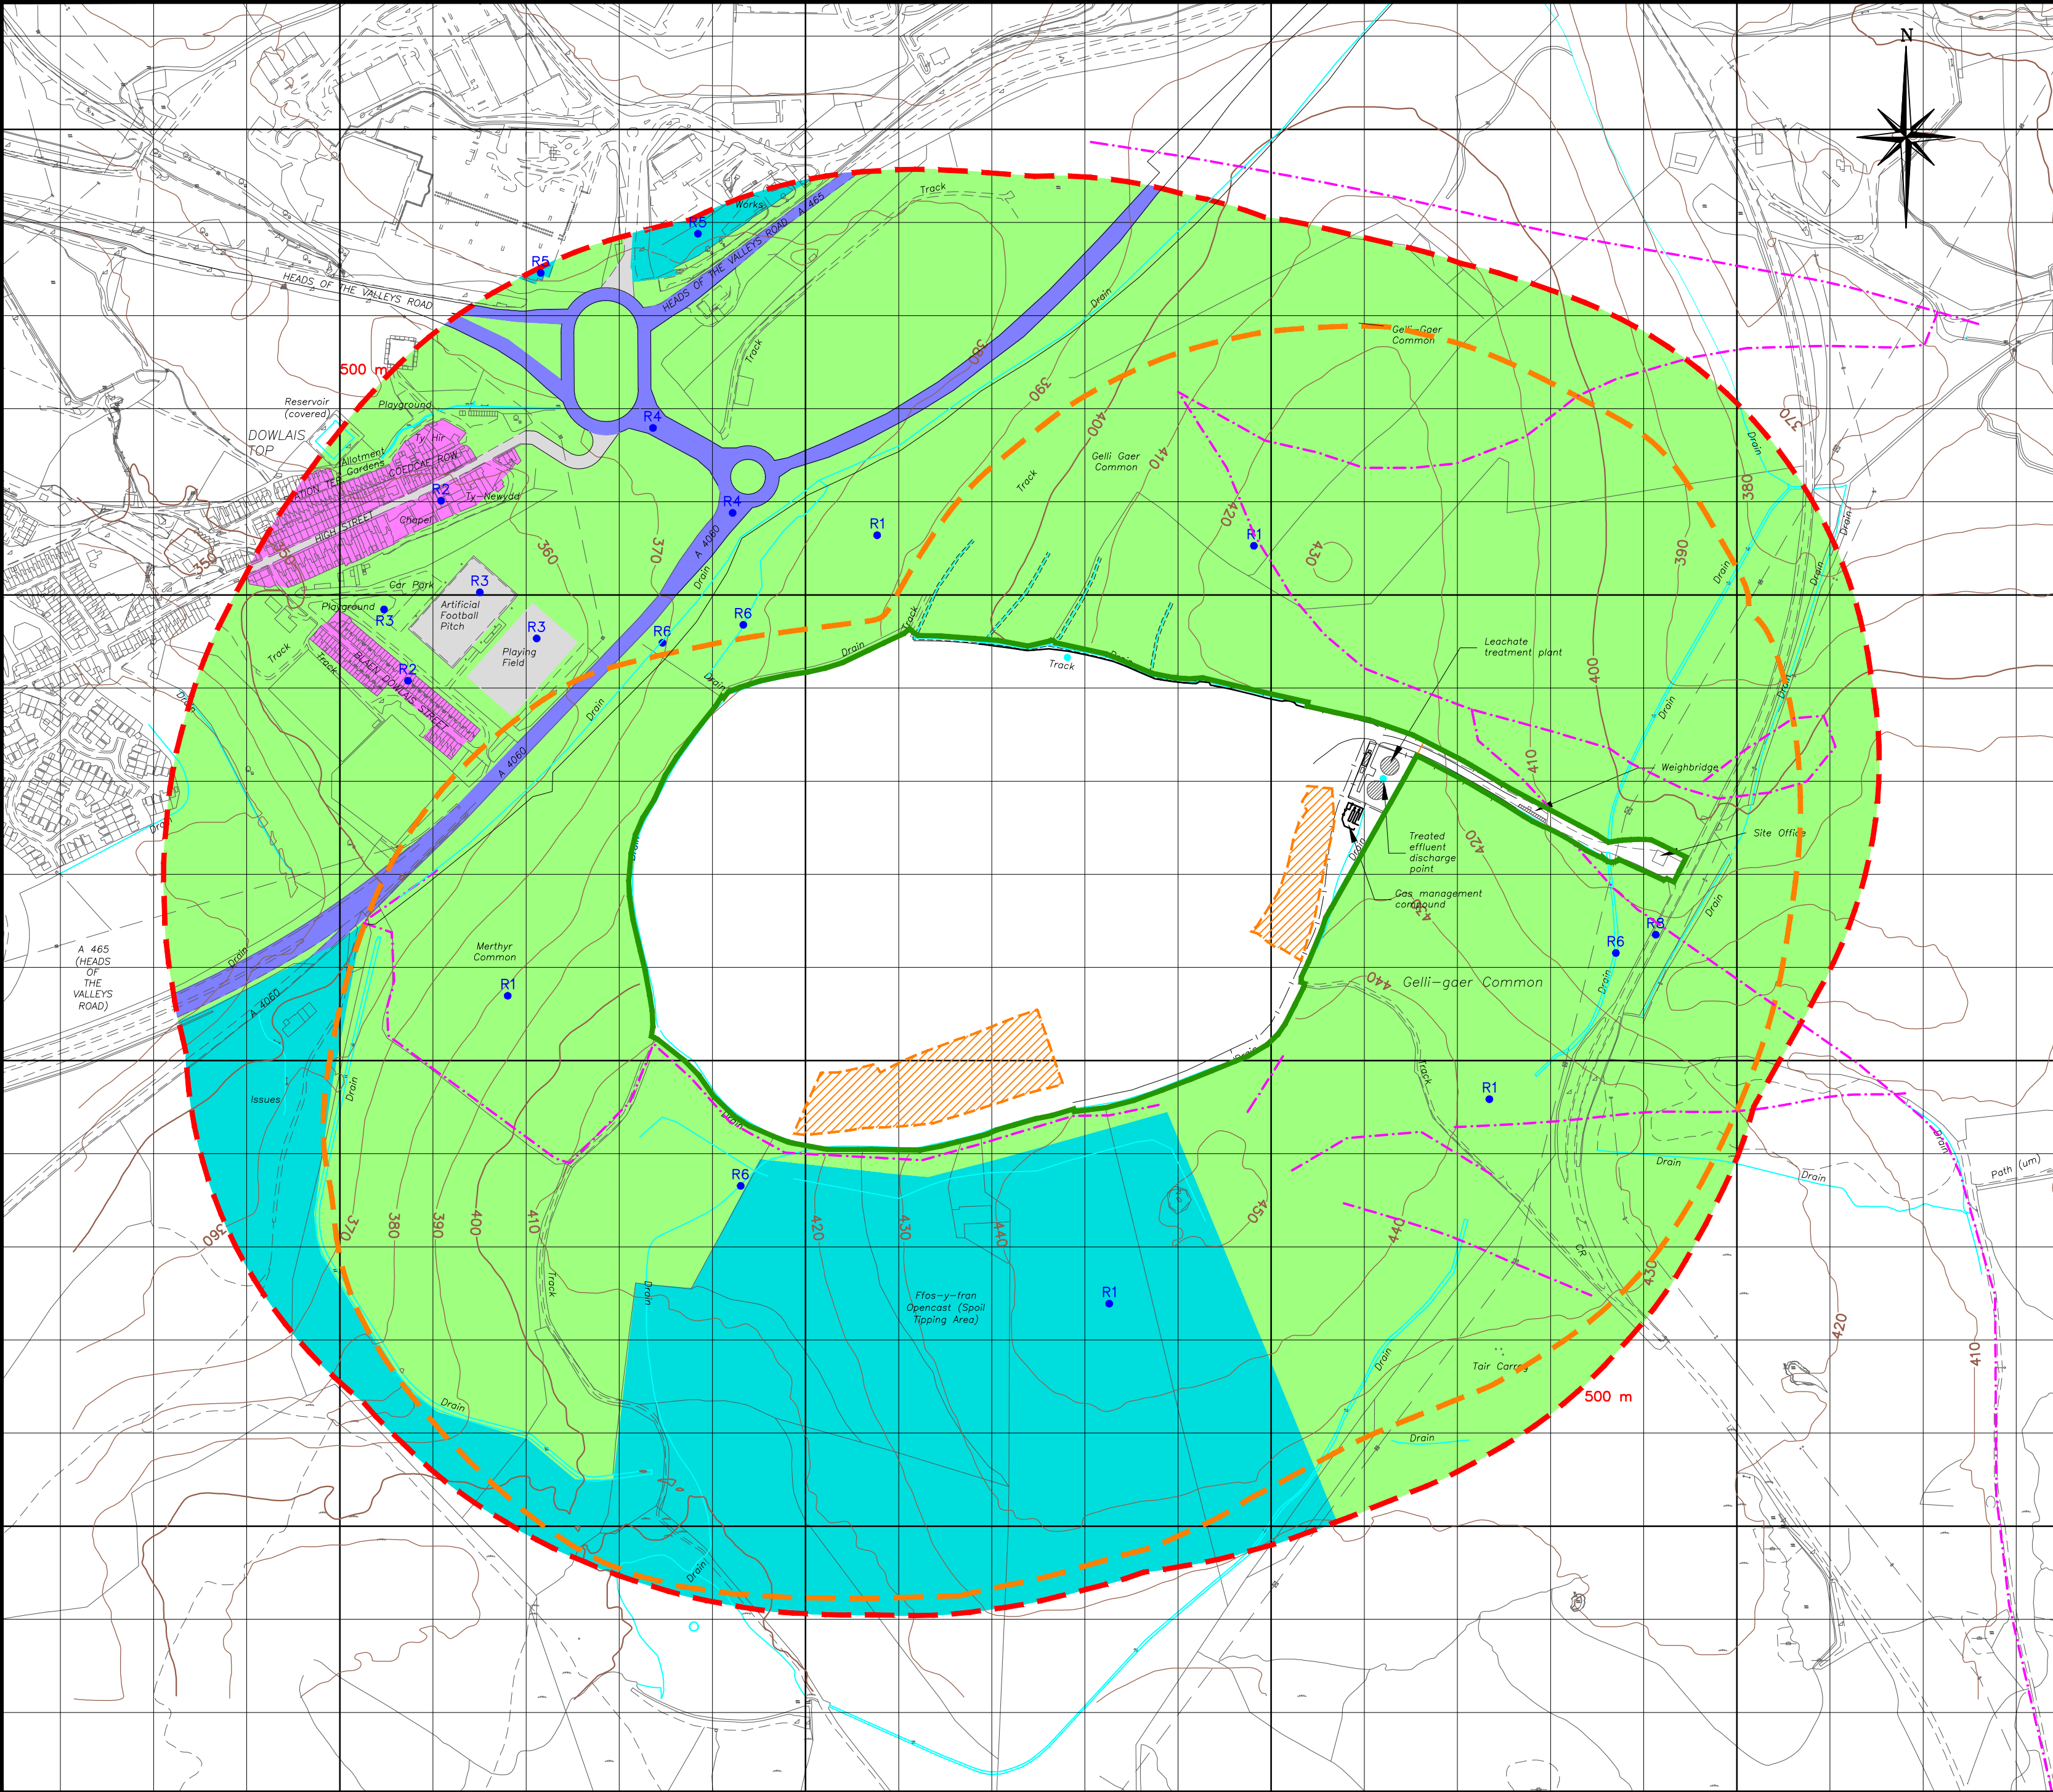

ENVIRONMENTAL PERMIT BOUNDARY AND LANDFILL AREA

ASBESTOS CELL AND TEMPORARY STORAGE AREAS

500m OFFSET FROM MAIN LANDFILL FACILITY BOUNDARY

500m OFFSET FROM ASBESTOS OPERATIONAL AREAS

R1

RECEPTOR POINT (SEE NOTES BELOW)

PUBLIC RIGHTS OF WAY

TOPOGRAPHIC CONTOURS (mAOD)

400

REGIONAL CONTOUR (mAOD)

DOMESTIC DWELLINGS

SCHOOLS AND COLLEGES

HOSPITALS

OFFICES & COMMERCIAL PREMISES

INDUSTRIAL PREMISES

HIGHWAYS & MAIN ROADS

PUBLIC OPEN SPACES & MINOR ROADS

FARMLAND ARABLE / WITH LIVESTOCK

RAILWAYS

SURFACE WATER BODIES

BEACHES


Notes:

1. Reproduced from Superplan Data ® (scale-free) by permission of Ordnance Survey ® on behalf of The Controller of Her Majesty's Stationary Office. © Crown copyright 2003. All rights reserved. Licence number 100028069.

2. Do not scale from this drawing.

3. Key for receptors:

Receptor Ref.	Land Use	Description	Nearest Distance from Asbestos Operations
R1	Common Land & Industrial Premises	Merthyr Common, Gelli Gaer Common and Ffos-y-fran Opencast	Adjacent to boundary to 500m+ N, S, E & W
R2	Domestic Dwellings	Dowlais Top	520m NW & W
R3	Recreational Amenity	Playfields and Playground	505m NW
R4	Main Road	A4060 and A465	475m NW
R5	Industrial Premises	Dowlais Top Retail/Industrial Site	890m NW
R6	Surface Water	Drainage Ditches	Adjacent & 500m+ W, S & E
R8	Fochriw Road	Minor Road	325m NW, W and SW
R8-R15	See Drawing BF4857/10/02 for details		

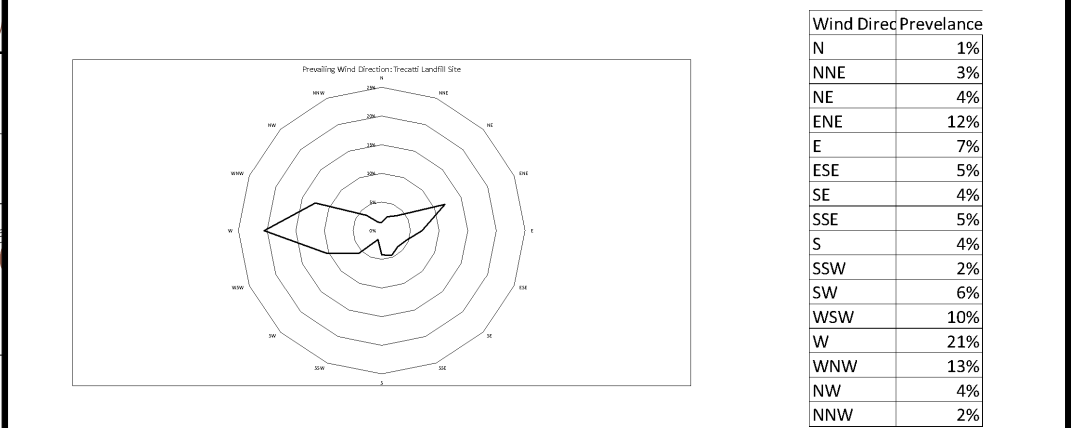

Reproduced from Superplan Data ® (scale-free) by permission of Ordnance Survey ® on behalf of The Controller of Her Majesty's Stationary Office. © Crown copyright 2006 all rights reserved. Licence number 100036438.

1

Oct-14

DT

Landfill area hatching and offset boundaries modified. A465 and A4060 highway networks updated

REV.

DATE

DRAWN

DESCRIPTION

THIS INFORMATION IS CONFIDENTIAL AND THE PROPERTY OF BIFFA WASTE SERVICES LTD. AND IS RELEASED ON CONDITION THAT NONE OF THE INFORMATION SHALL BE DISCLOSED TO ANY THIRD PARTY OR REPRODUCED IN WHOLE OR PART WITHOUT THE PRIOR CONSENT IN WRITING OF BIFFA WASTE SERVICES LTD.

Biffa

Biffa Waste Services Ltd
Poplars Landfill Site
Lichfield Road
Cannock
Staffordshire
WS11 8NQ
Tel: 015435 77890
Mob: 07834092155
e-mail: michelle.saunders@biffa.co.uk

PROJECT

ENVIRONMENTAL PERMIT VARIATION APPLICATION

DRAWN

D.T

LOCATION

TRECATTI LANDFILL SITE

DATE

05/09/2014

DRAWING TITLE

ENVIRONMENTAL SETTING

SCALE(S)

DRAWING No.

BF4857/10/07

COMPUTER REF.

T3233100

1:5,000