


WW01 - 01

SITE / BUILDING STATISTICS	
3112 sqm	Site Area sq.m
791 sqm	Unit Area sq.m (inc external walls)
Combustable Waste Storage: 2290mm x 1520mm x 1070mm high	
Quarantine Area: 2290mm x 1520mm	

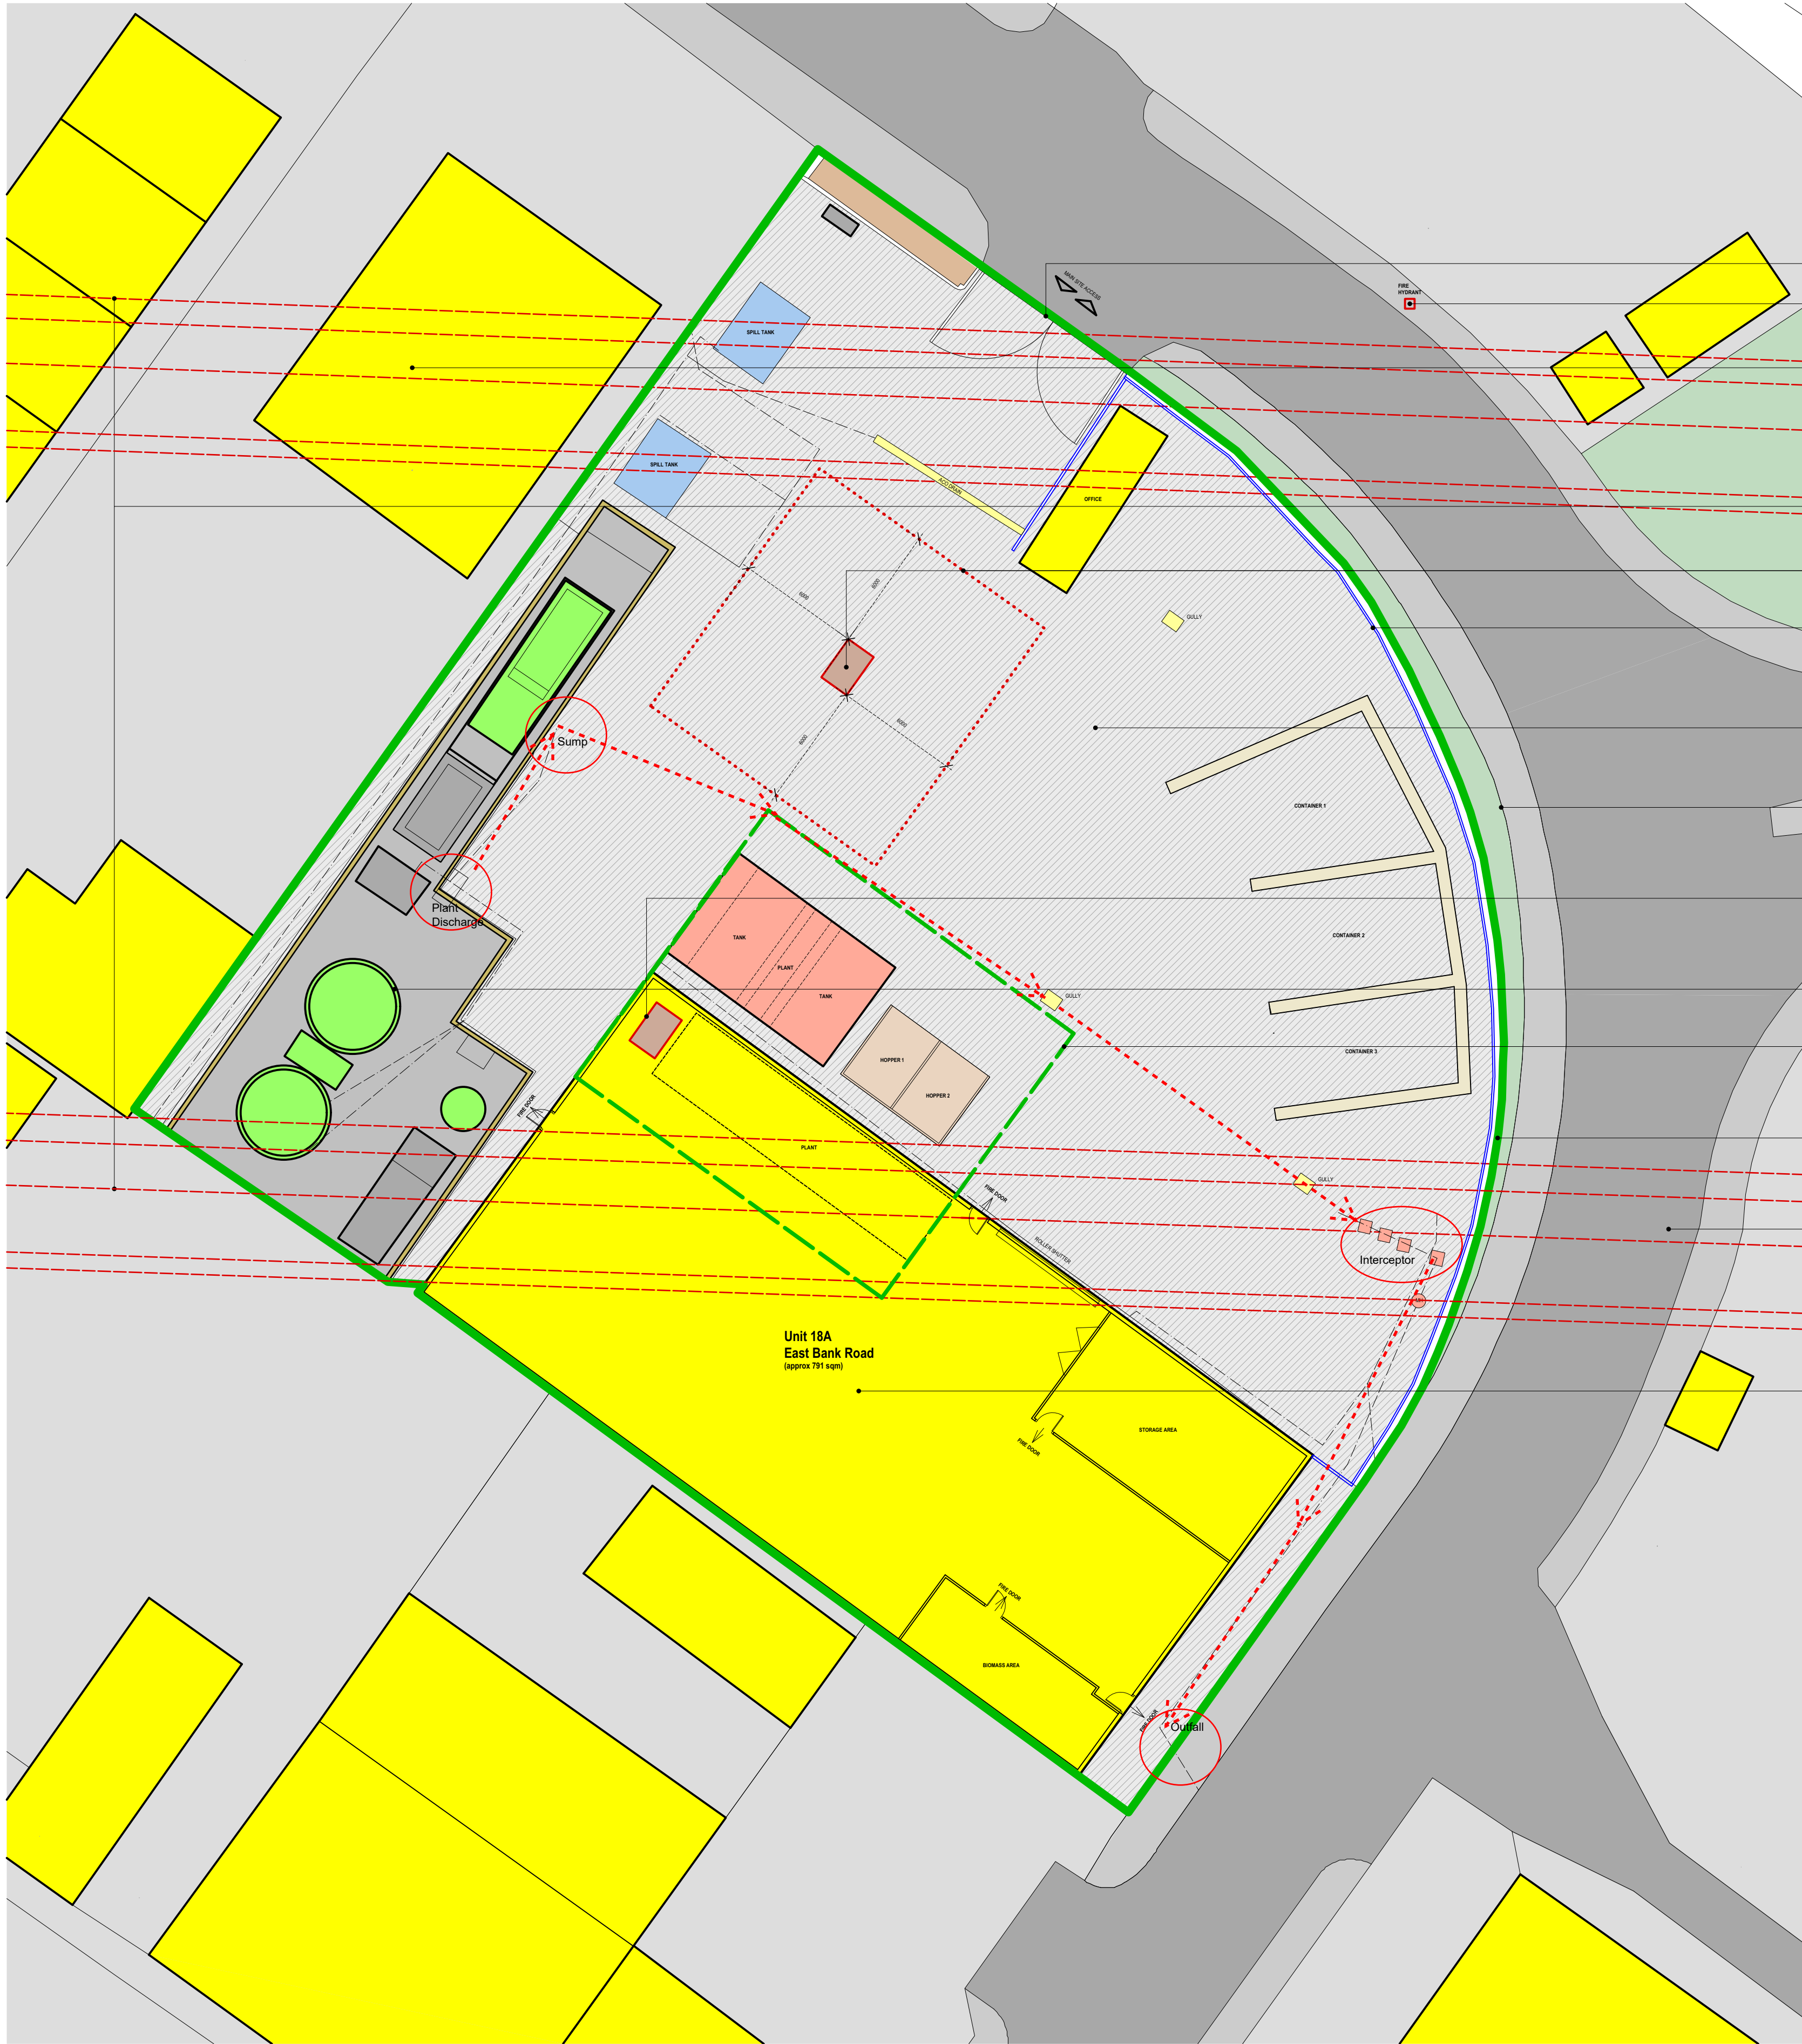

- Existing vehicle access off East Bank Road
- Fire Hydrant
- Surrounding Units
- Existing over head power infrastructure
- Quarantine Area (2290mm x 1520mm) with surrounding 6m Quarantine area standoff area illustrated with dotted line
- Raised kerb line
- Existing Service Yard (concrete surface)
- Existing vegetation / planting
- Skip for Separated Organic Wastes (2290mm x 1520mm)
- Existing Tanks
- Road Sweeping Operations Area (Green dashed line)
- Site Boundary (Site Palisade Fencing)
- East Bank Road
- Existing Unit (18A East Bank Road)

