



# Gerallt Griffith Intake - Long Section

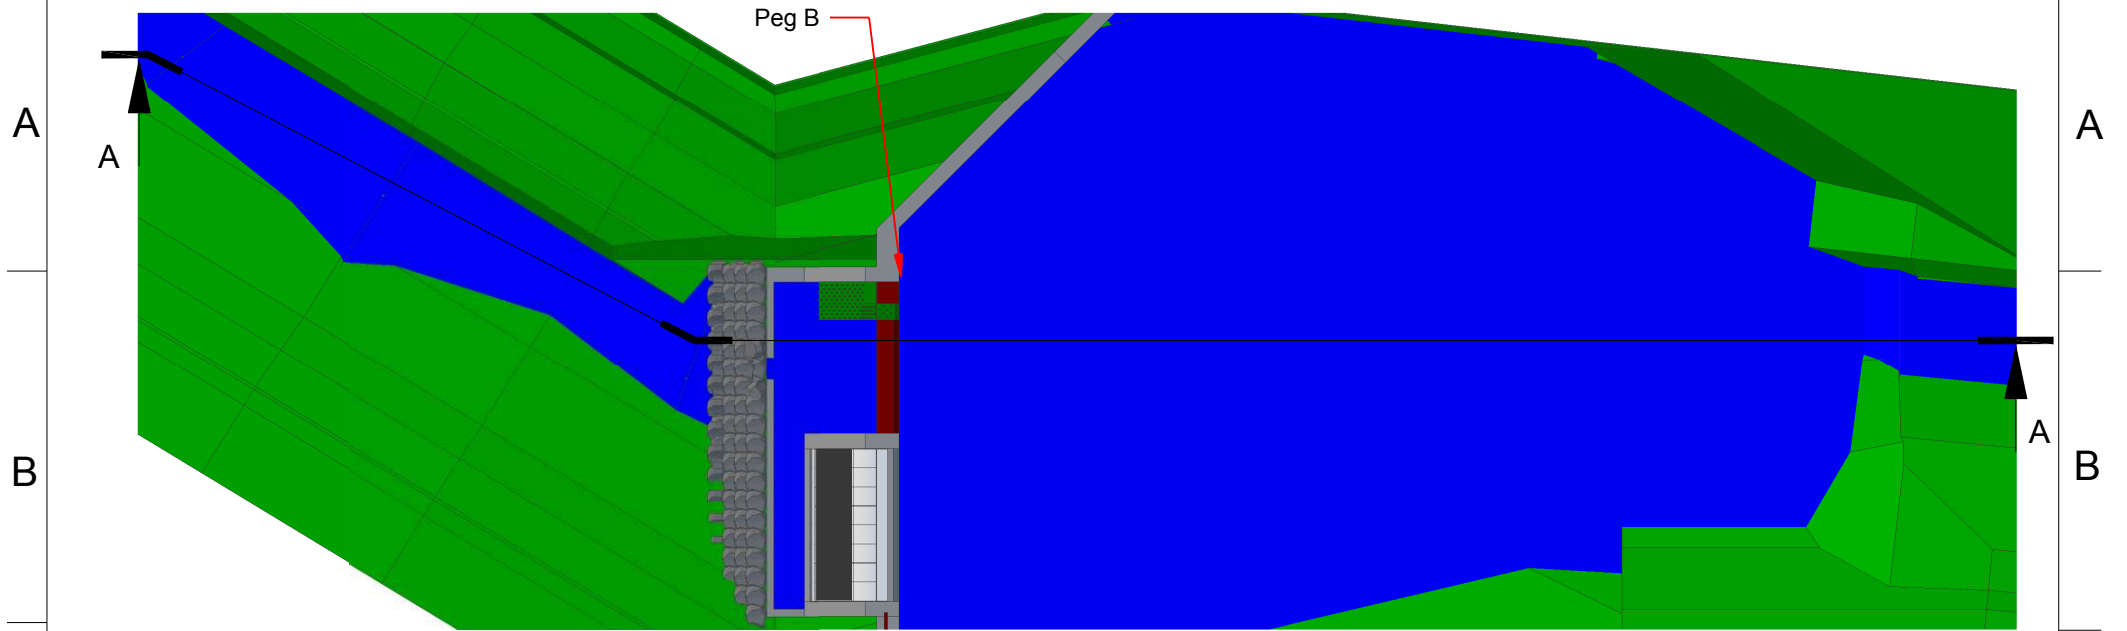

Section A-A

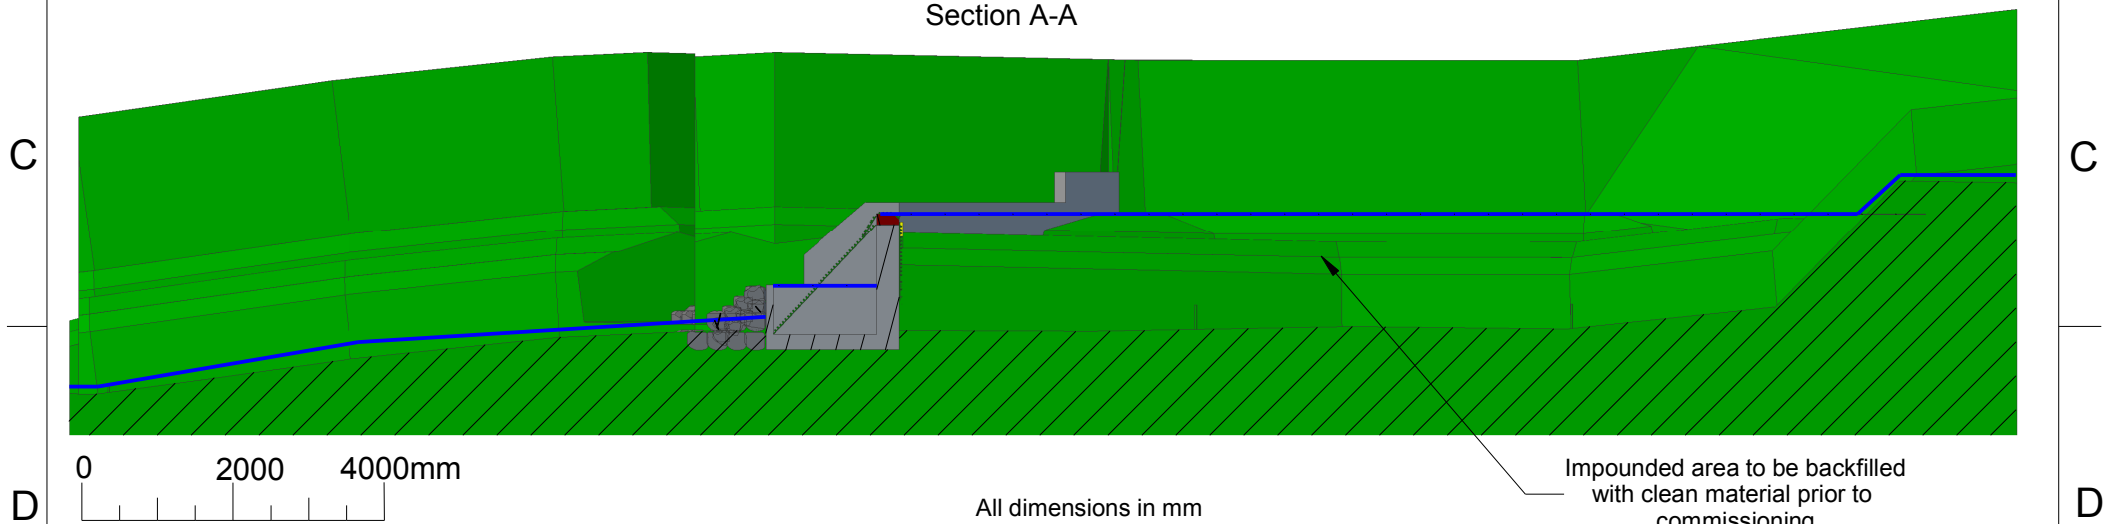

All dimensions in mm

Client : **Gerallt Griffith**  
 Address : Doluwchadda, Llanfachreth  
 Dolgellau, Gwynedd, LL40 2EH  
 Drawn By : MJP

Date : 08/10/18  
 Scale : 1 : 100 @ A4  
 Drawing No : 18100802  
 Version : 2

Revision Details  
 v2: Impoundment updated  
 in plan view

**Greenearth  
Hydro**

Greenearth Hydro Limited  
 PO Box 68, Aberdovey, LL36 6AJ  
 Tel: 07980 670046 [www.greenearthhydro.co.uk](http://www.greenearthhydro.co.uk)  
 Company Registration Number 7417466  
 MCS Hydro Transition Installer 123