


General Arrangement Celynog Uchaf

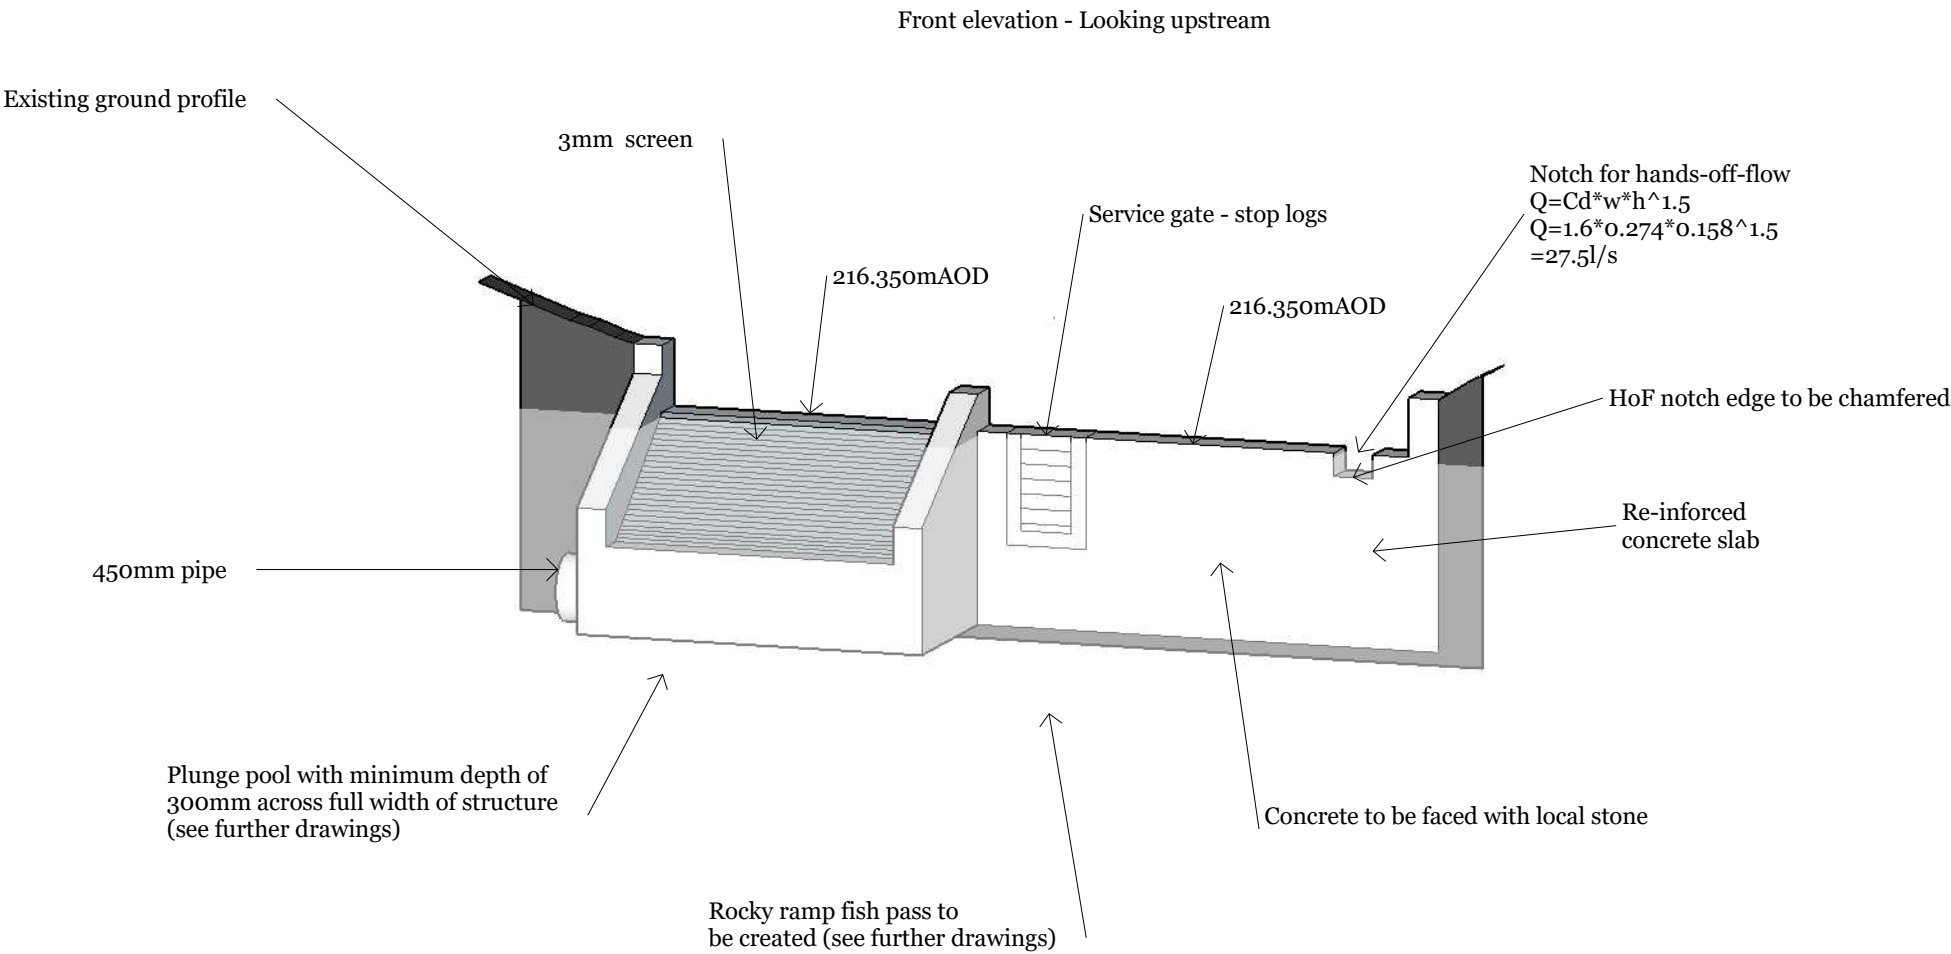

Drawing no:
General Arrangement V2.4

Screen Width 2000mm

Scale 1 : 50 @A3

PROJECT
Celynog Uchaf

ISSUE
04/02/2019

RE-ISSUE

DESCRIPTION
General Arrangement



Weir location
SH80247 20191