


Notes:

1. This drawing is to be read in conjunction with all other drawings, specifications and contract documents. Notify the *Project Manager* of any discrepancies.
2. All dimensions are in metres (m) and Levels are in metres above ordnance datum (mAOD), unless noted otherwise.
3. Do not scale from drawing, use noted dimensions only.

Legend:

- Indicates photo reference.
- Indicates trial pit

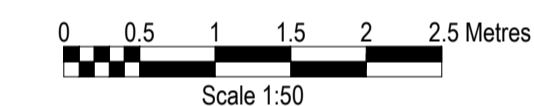

Hanes Fersiwn / Version History

P01	22-07-2022	PDH	JF	DJS
Issued for information				
Rev	Date	By	Chkd	Appd

**ARUP**

4 Pierhead Street  
Caerdydd / Cardiff  
CF10 4QP  
Tel +44 029 2047 3727  
www.arup.com

Client / Client



Enw a Rhif y Proiect CNC / NRW Project Name and Number

**NGCCF-5-000015**

**Llyn Llywelyn Outline and Detailed Design**

Tell Lluaniad / Drawing Title

**Existing Spillway General Arrangement**

Graddfa yn A1 / Scale at A1

1:50

Rhan / Role

General

Addasrwyddi / Suitability

For Information

Rhif y Proiect Arup / Arup Project Number

290007

Rhif y Lluaniad / Drawing Number

290007-ARUP-XX-XX-DR-CX-1001


Status / Status

S2

Adolygiad / Rev

P01

**290007-ARUP-XX-XX-DR-CX-1001**

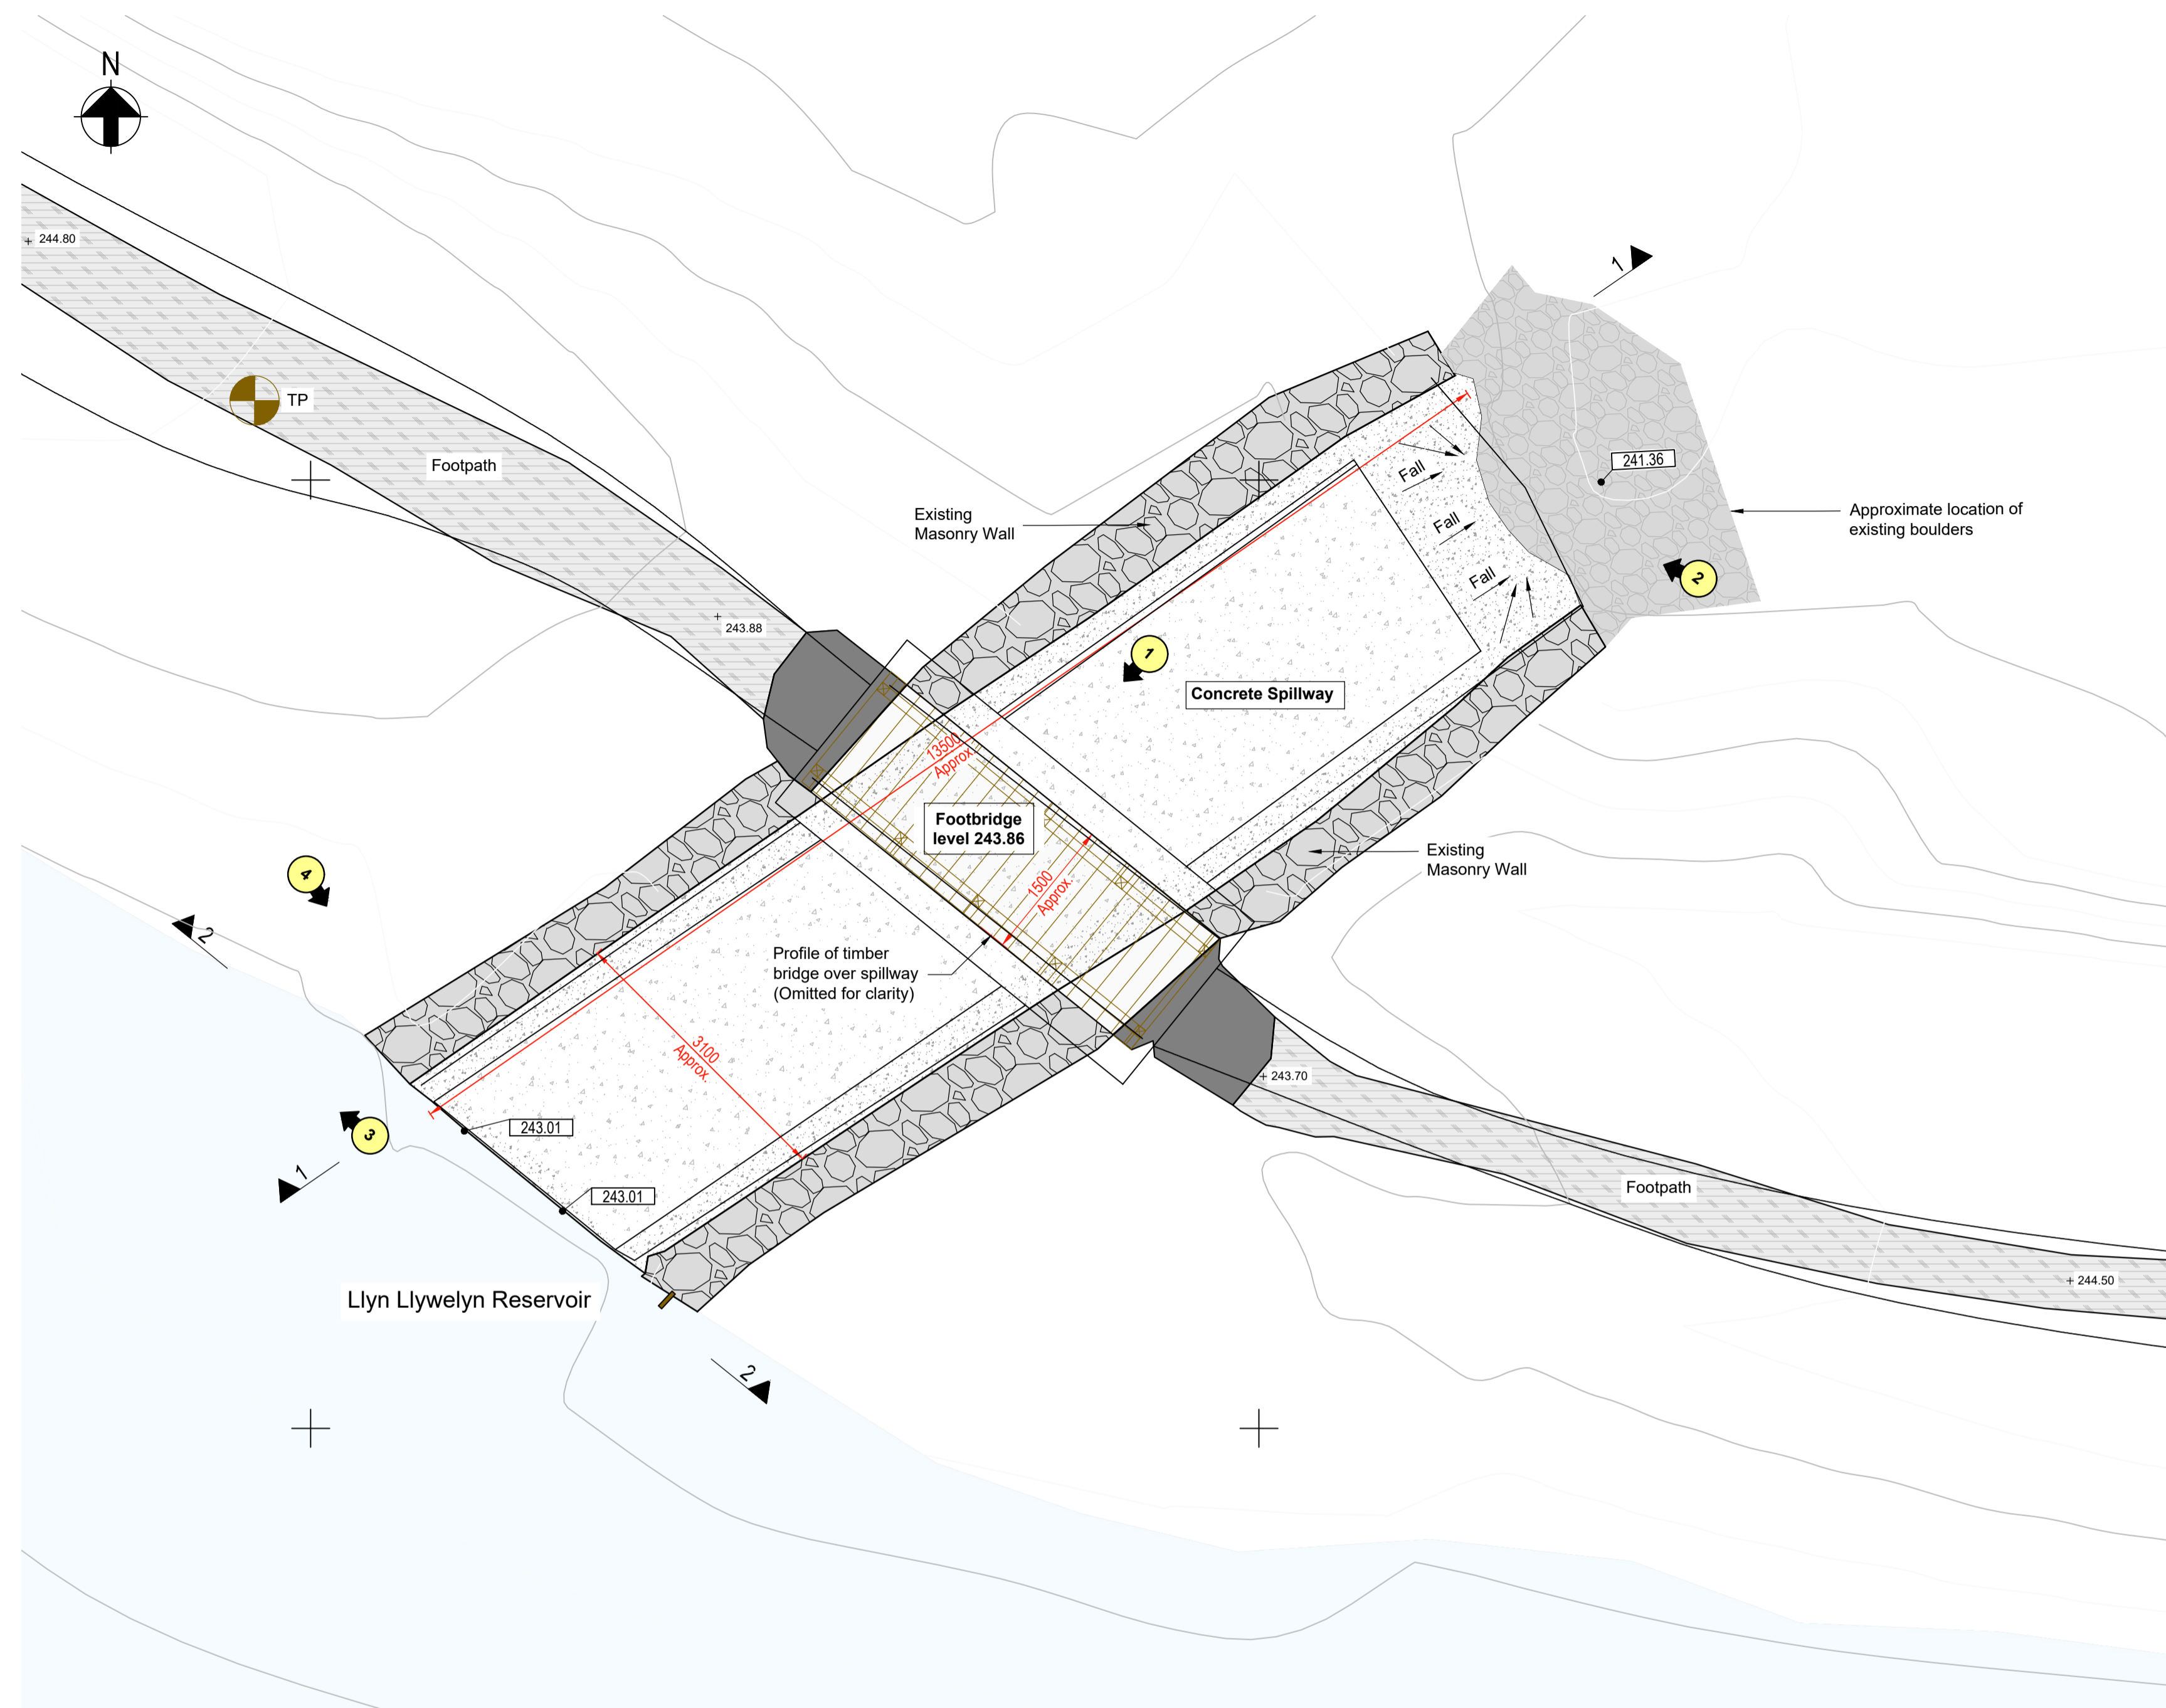

Plan of existing layout

Scale 1:50



Photo 1




Photo 2



Photo 3




Photo 4

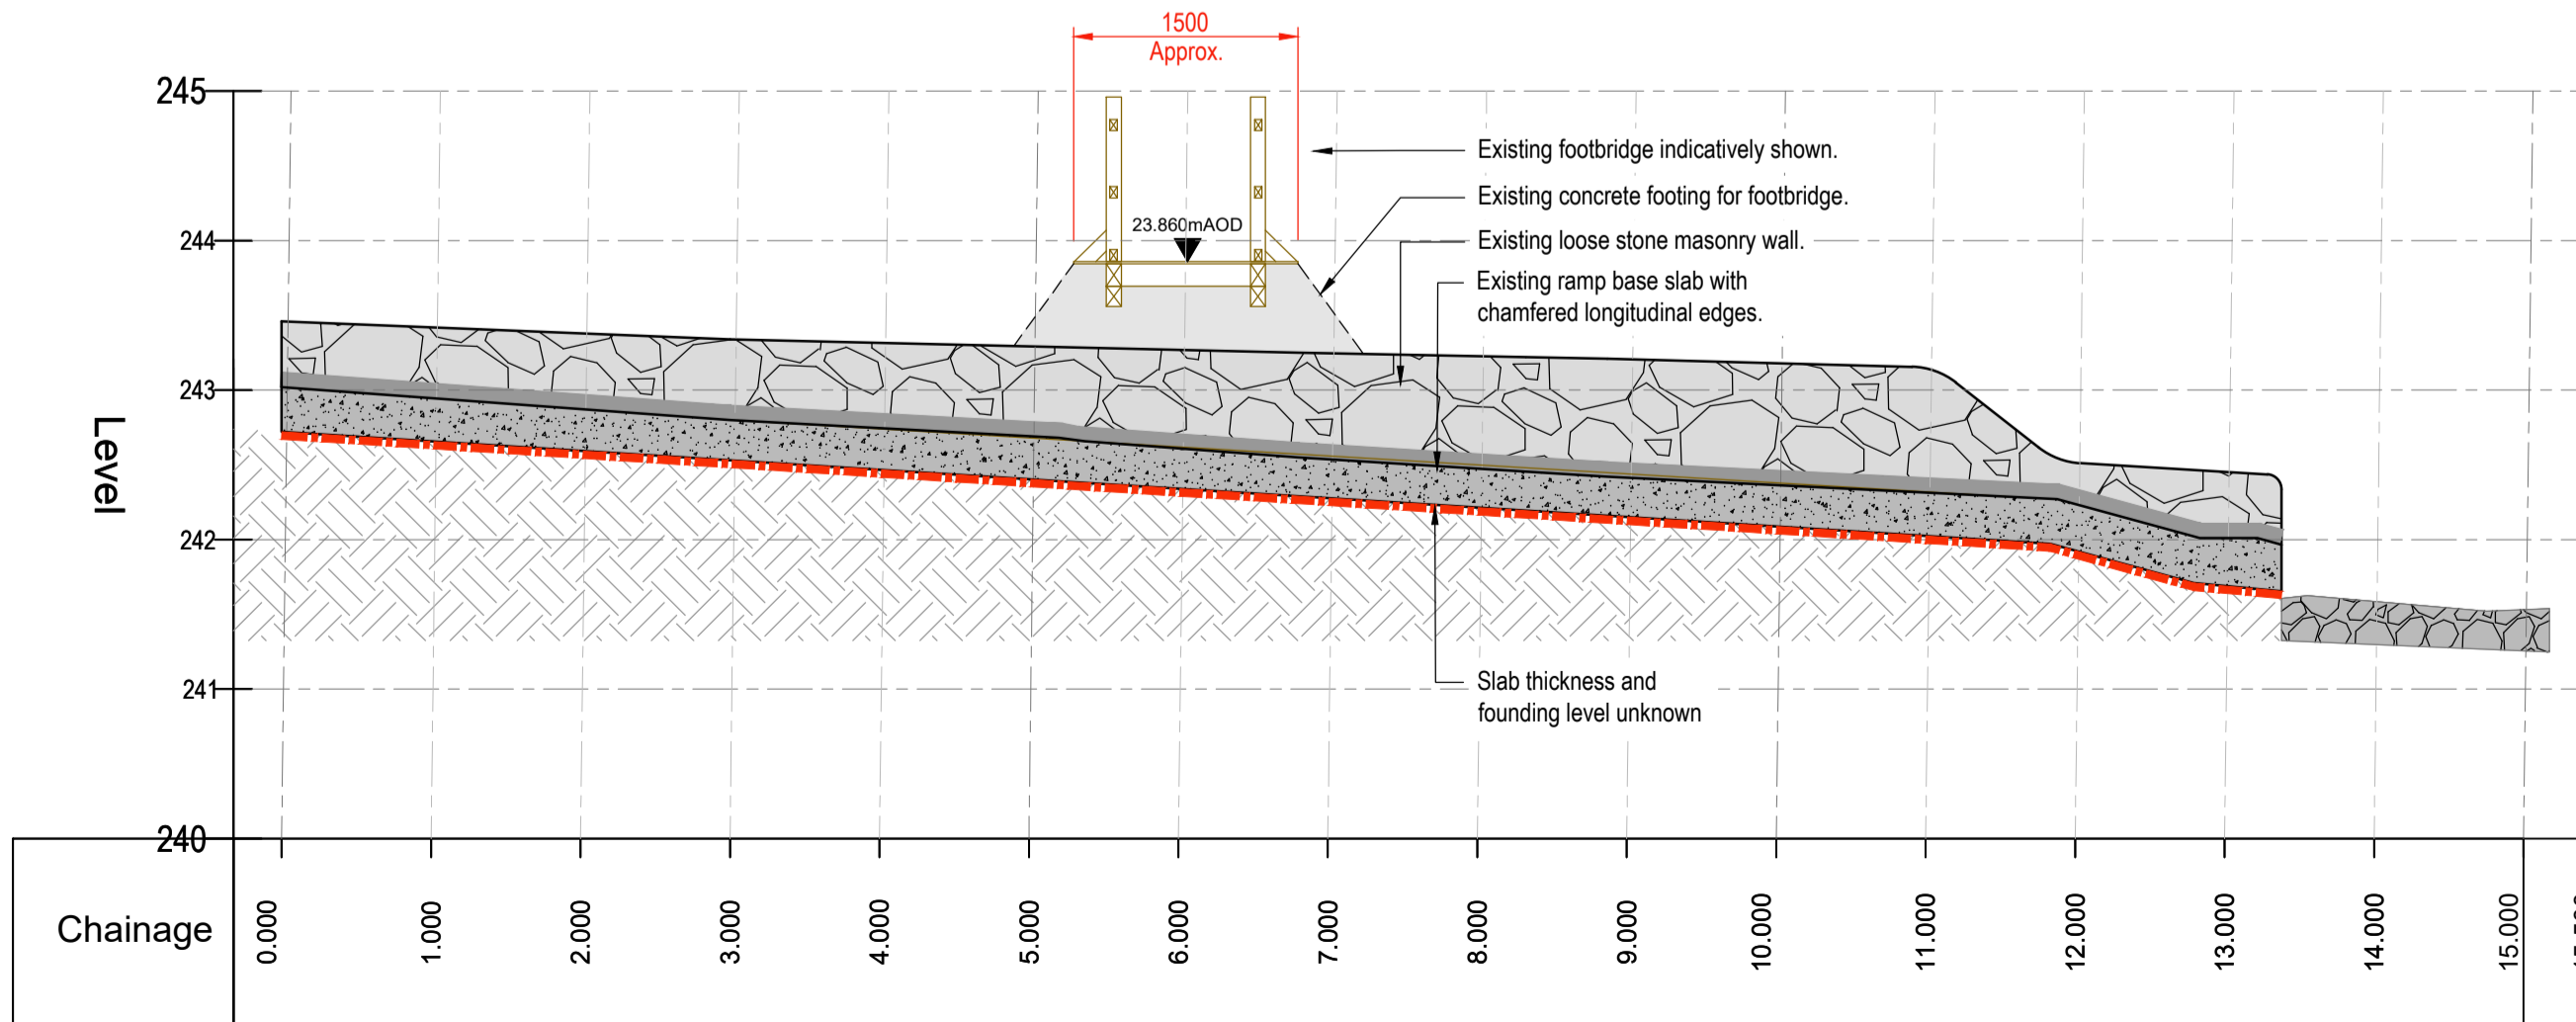

Section 1-1

Scale 1:50

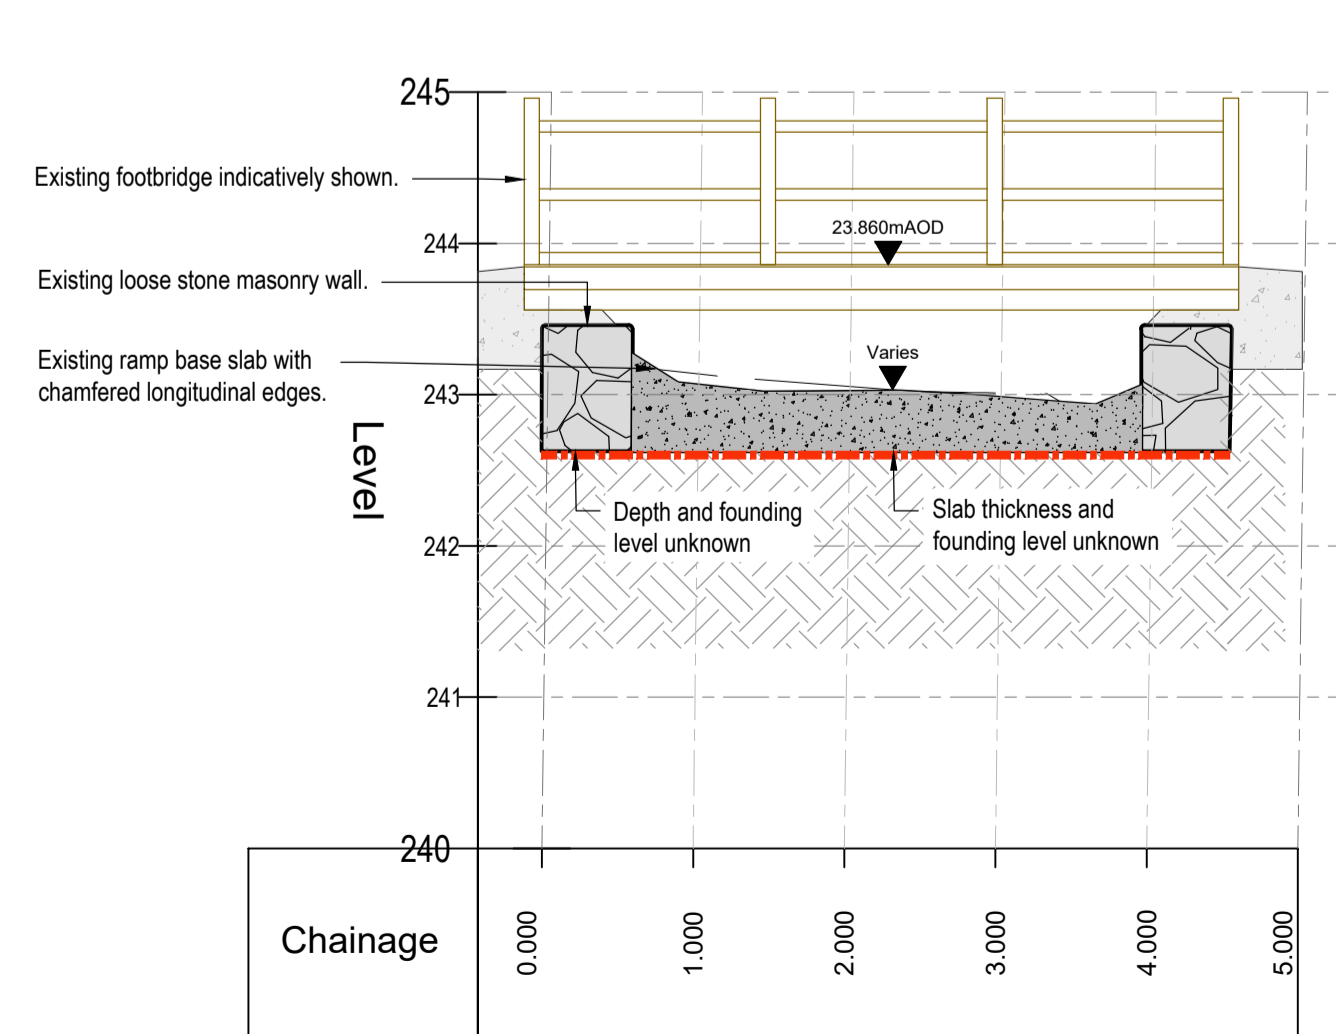

Section 2-2

Scale 1:50

NOTES ABOUT STATUTORY UTILITY PROVIDERS RETURNS  
1. THE POSITIONS OF THE EXISTING SERVICES ON THIS DRAWING HAVE BEEN INTERPRETED FROM INFORMATION RECEIVED FROM THE STATUTORY LOCAL AUTHORITIES.  
2. THIS DRAWING IS DIAGRAMMATIC AND HAS BEEN PREPARED AS AN OVERVIEW TO DETERMINE THE ROUTES OF SERVICES. IT IS NOT DEFINITIVE AND THE SITE TEAM MUST REFER TO THE ORIGINAL RECORDS FOR FULL DETAILS AND TO CONFIRM THE LOCATIONS OF EXISTING SERVICES ON SITE PRIOR TO THE WORKS BEING UNDERTAKEN.  
3. THE SITE TEAM SHOULD ANTICIPATE ADDITIONAL SERVICES CONNECTING TO THE PROPERTIES AND / OR STREET FURNITURE SUCH AS LAMPPOSTS THAT ARE NOT GENERALLY COVERED BY THE RETURNS FROM INDIVIDUAL STATUTORY AUTHORITIES  
4. EXACT LOCATION OF UTILITIES SHOULD BE CONFIRMED ON SITE.