


1 2 3 4 5 6

# Gerallt Griffith - GA and Nomenclature

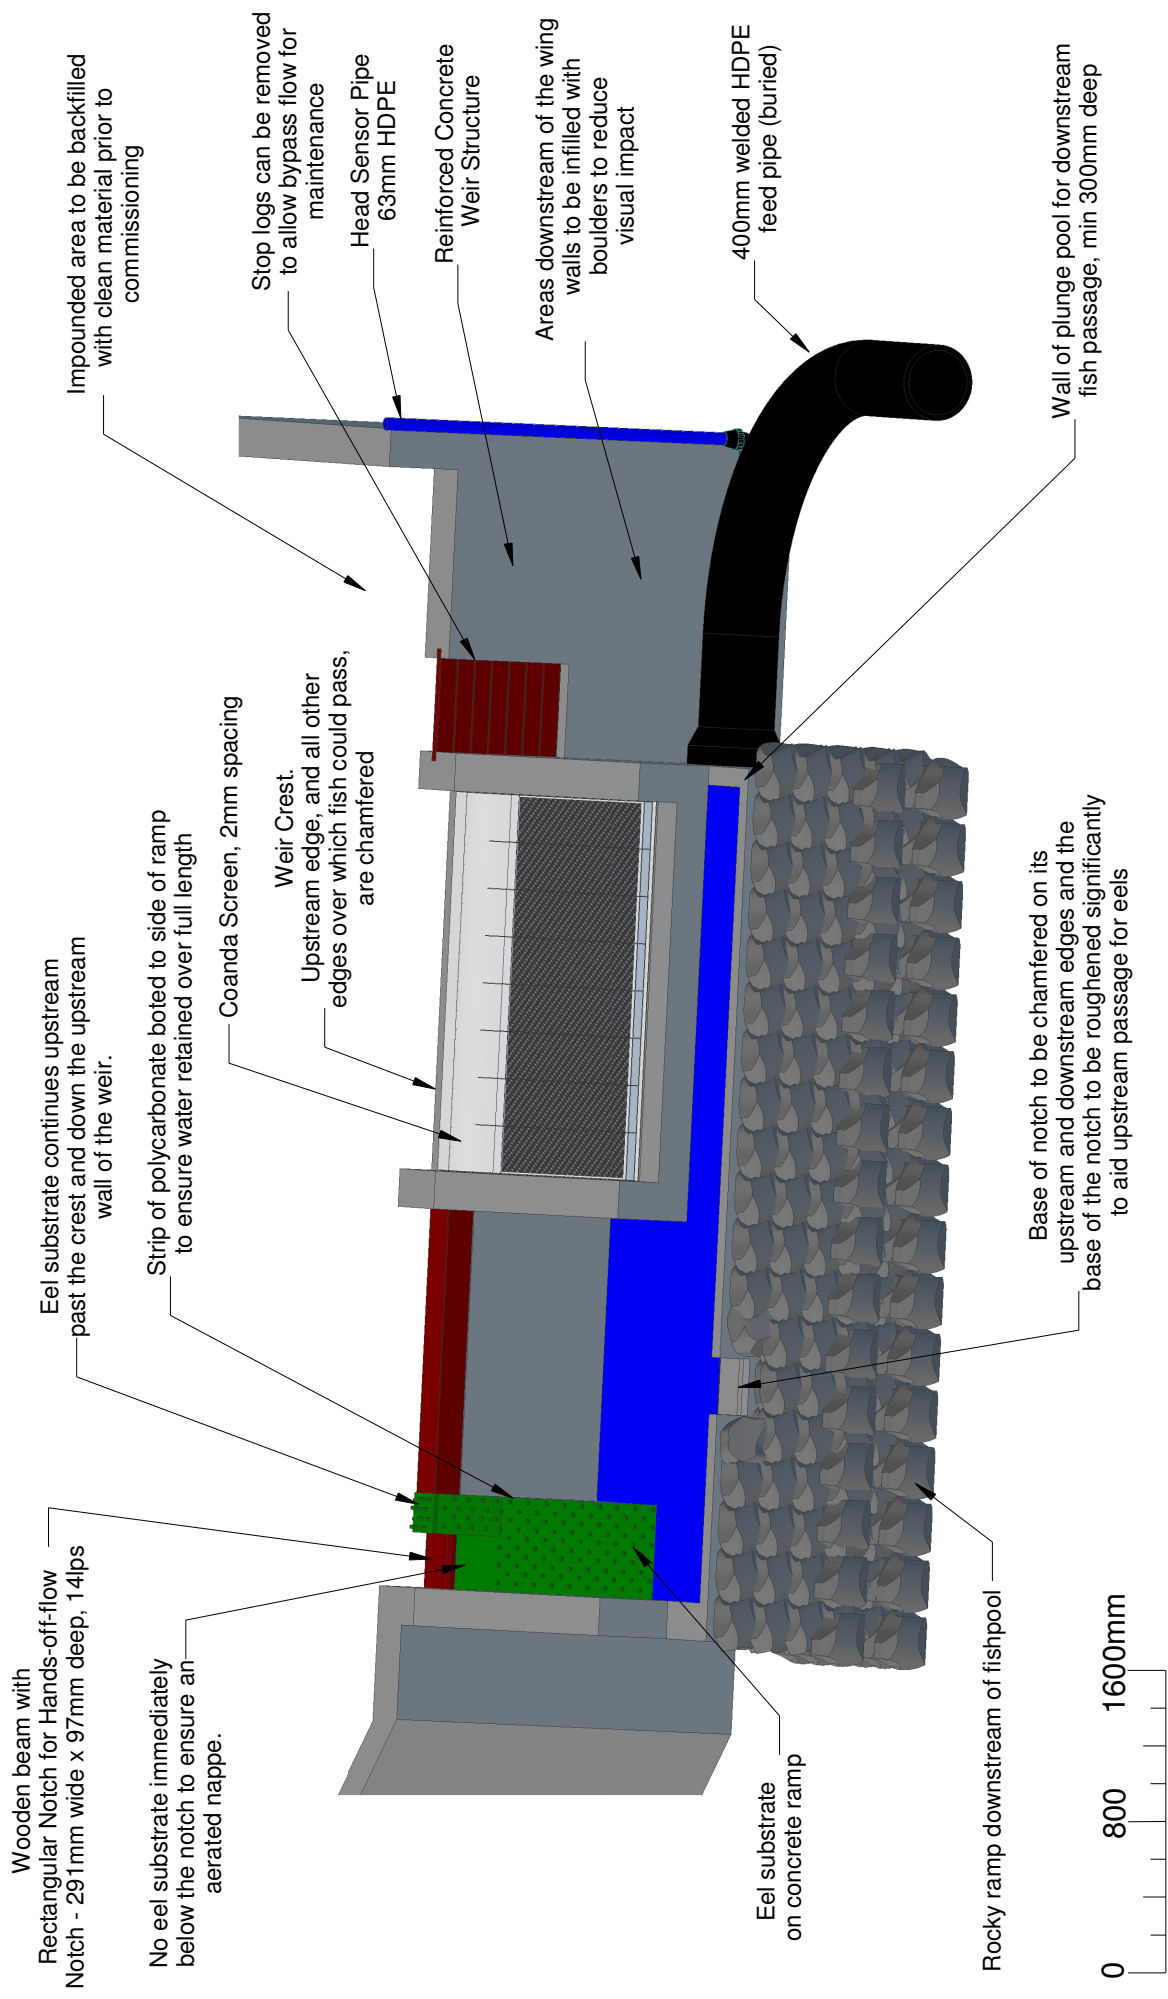

<p><b>Client :</b> Gerallt Griffith <b>Address :</b> Doluwchadda, Llanfachreth Dolgellau, Gwynedd, LL40 2EH <b>Drawn By :</b> MJP</p>	<p><b>Date :</b> 08/10/18 <b>Scale :</b> 1 : 40 @ A4 <b>Drawing No :</b> 18100803 <b>Version :</b> 2</p>	<p><b>Revision Details</b> v2 : Fishpool notch note</p>	<p><b>Greenearth Hydro</b> Greenearth Hydro Limited PO Box 68, Aberdovey, LL36 6AJ Tel: 07980 670046 <a href="http://www.greenearthhydro.co.uk">www.greenearthhydro.co.uk</a> Company Registration Number 7417466 MCS Hydro Transition Installer 123</p>
---	--	---	--