
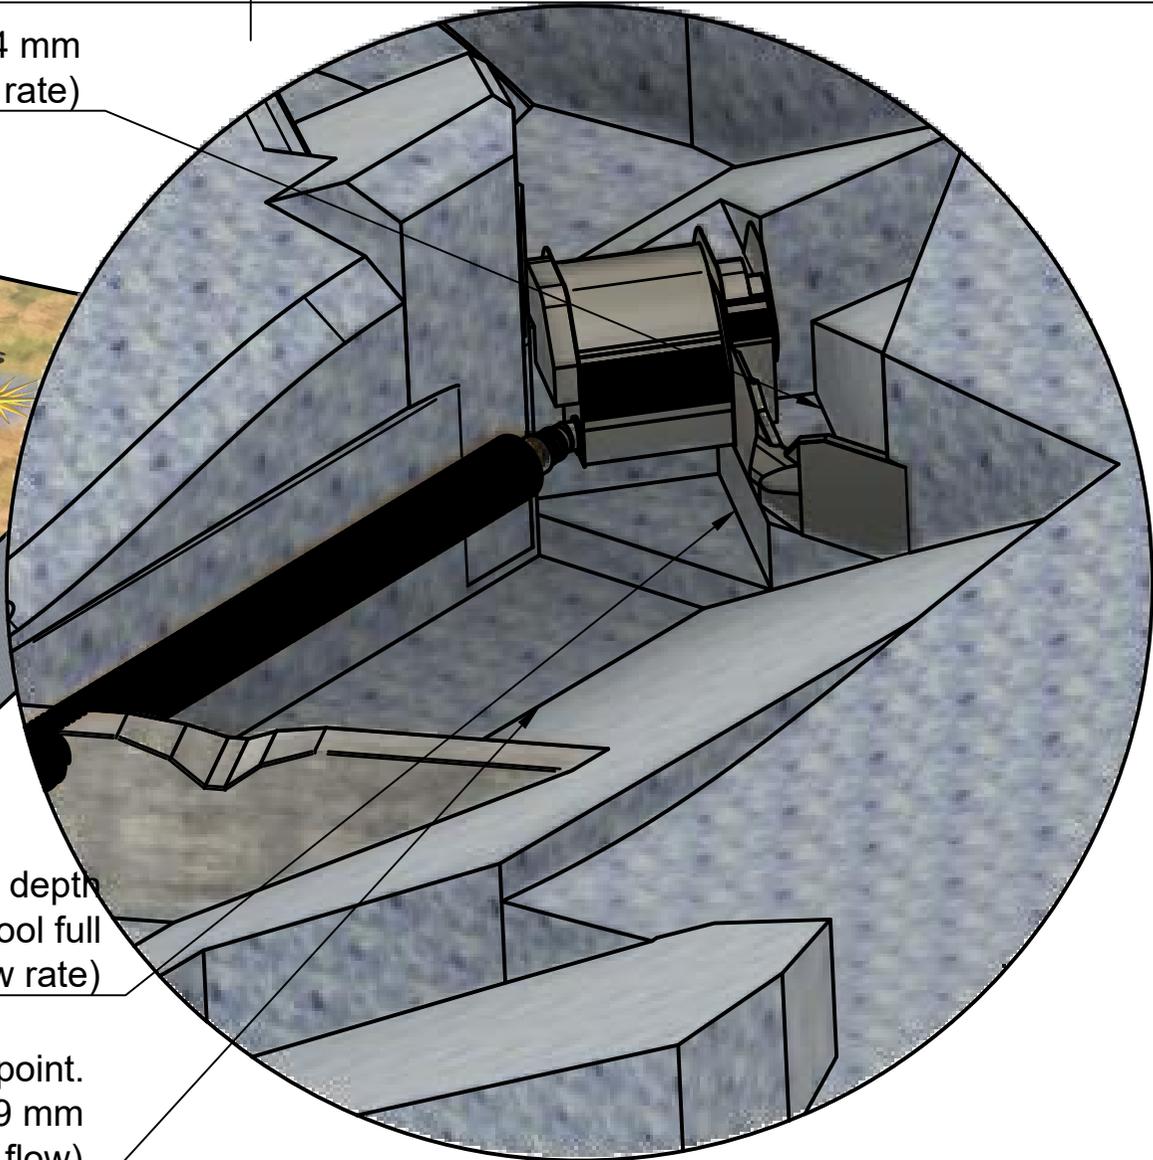


Plunge basin minimum water depth 314 mm
(basin full to weir notch, zero flow rate)

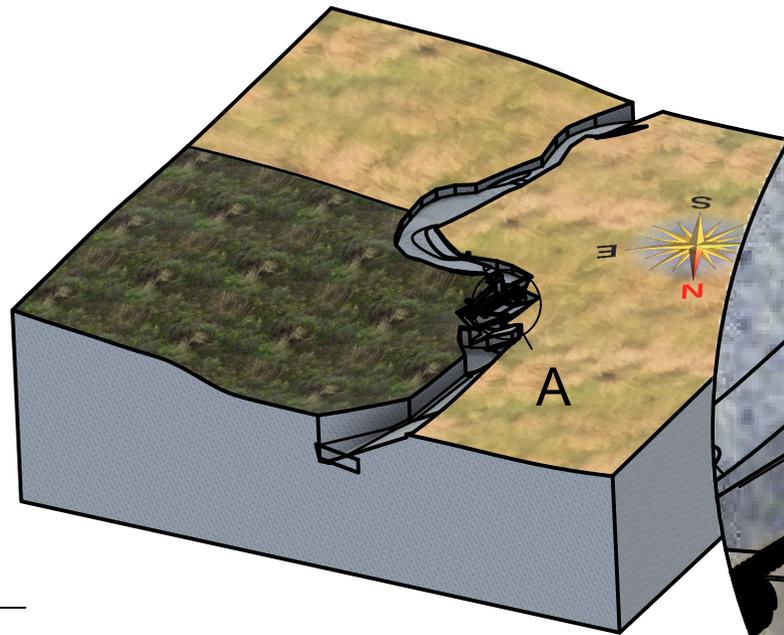

Cut-out datum 420.83 m, minimum water depth below CBS050 screen 358 mm (pool full to barrage notch, zero flow rate)

Datum 420.649 m at deepest point.
Minimum water depth here 539 mm (pool full to barrage notch, zero flow)

Rev. 1a: misplaced basin wall is now hidden.

Project: Hafod y Rhedrydd micro-hydro		Title: Pool base and depths		Projection
Drawing No. HyR_190309A		Designer: Dr R.W.Moss	Units: mm	Paper size A4
Sheet 1/1	Sheet title As HyR_181006B but no water		Rev. 0	Default scale 1:500
			Revision date 02/11/2018	