



Material: 304L stainless steel,  
2.5 mm thick


Rev.1 Datums added.

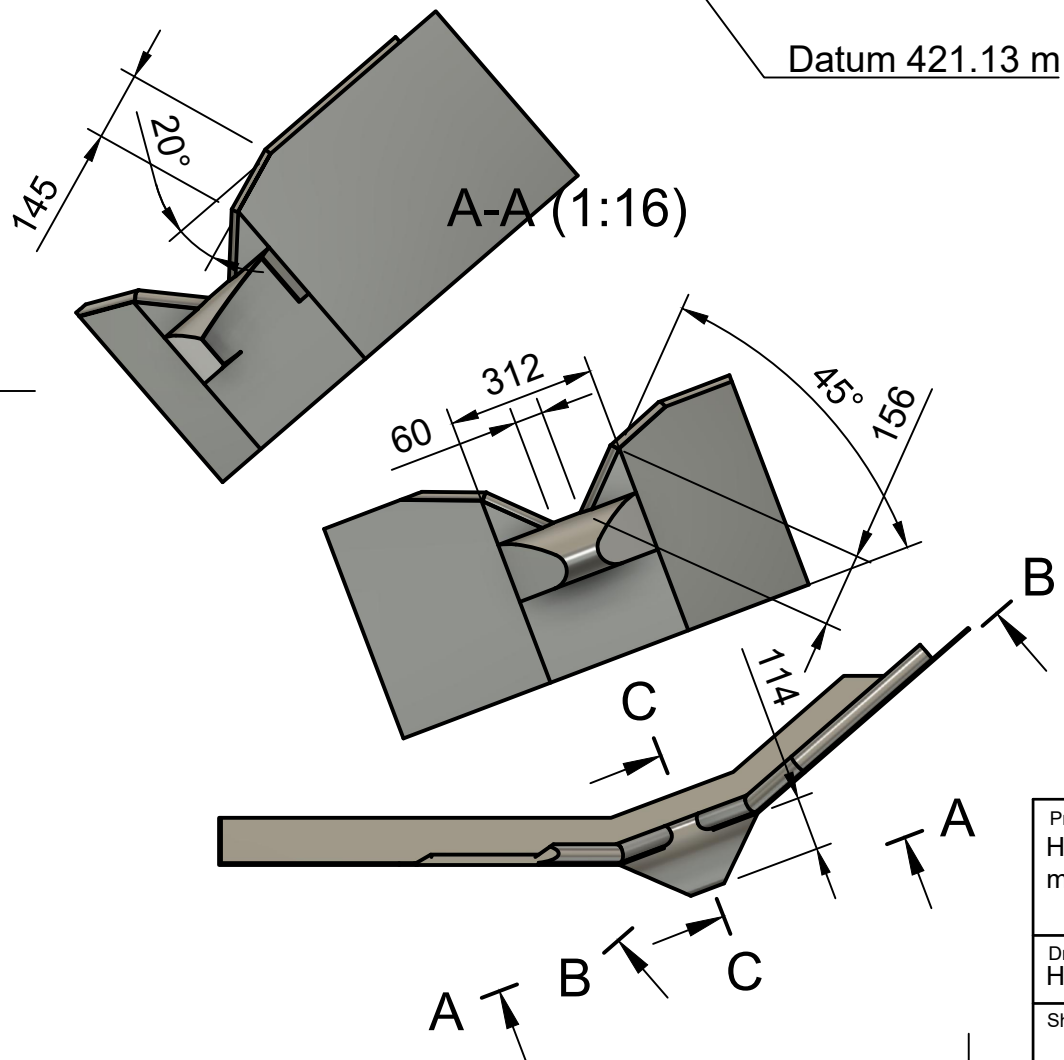

C-C (1:8)

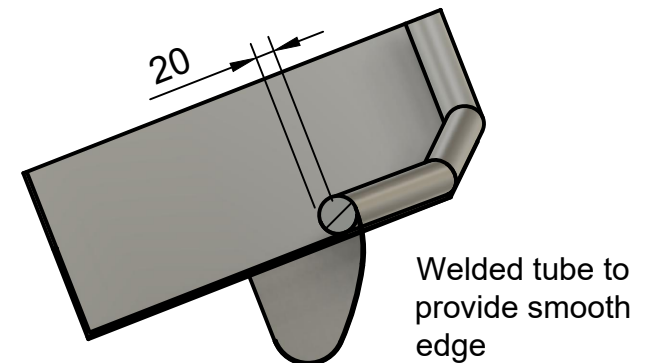

Ogee designed to support nappe  
when stream flow < 11 litres/sec.

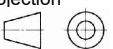Project: Hafod y Rhedrwydd micro-hydro		Title: Retaining wall for plunge pool basin.		Projection 	
Drawing No. HyR_181103A		Designer: Dr R.W.Moss		Paper size A4	
Sheet 1/1		Sheet title Notch angles and rim cross-section		Units: mm	Default scale 1:16
		Rev. 1		Revision date 09/03/2019	