




Upstream face at 45 degrees for strength and stability.
 Downstream face at 75 degrees to facilitate fish jumping.
 No sharp edges.

A-A (1:25)

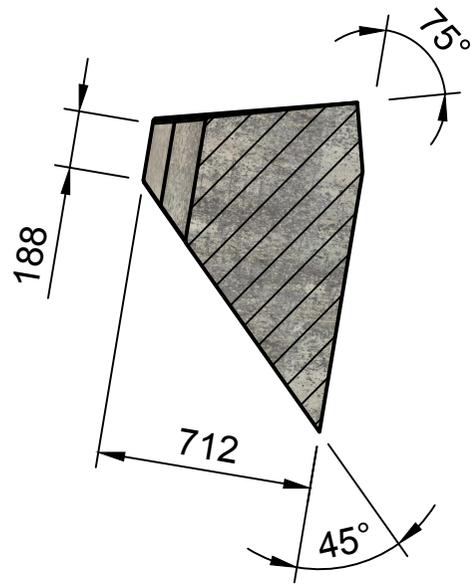

Material: concrete.
 Location: to key into channels 70 mm deep in bedrock.

B-B (1:25)

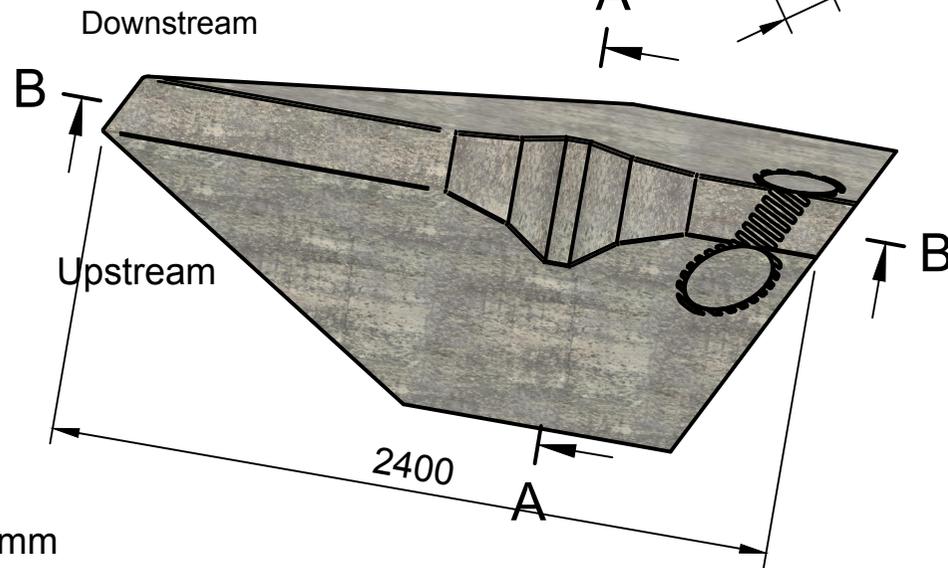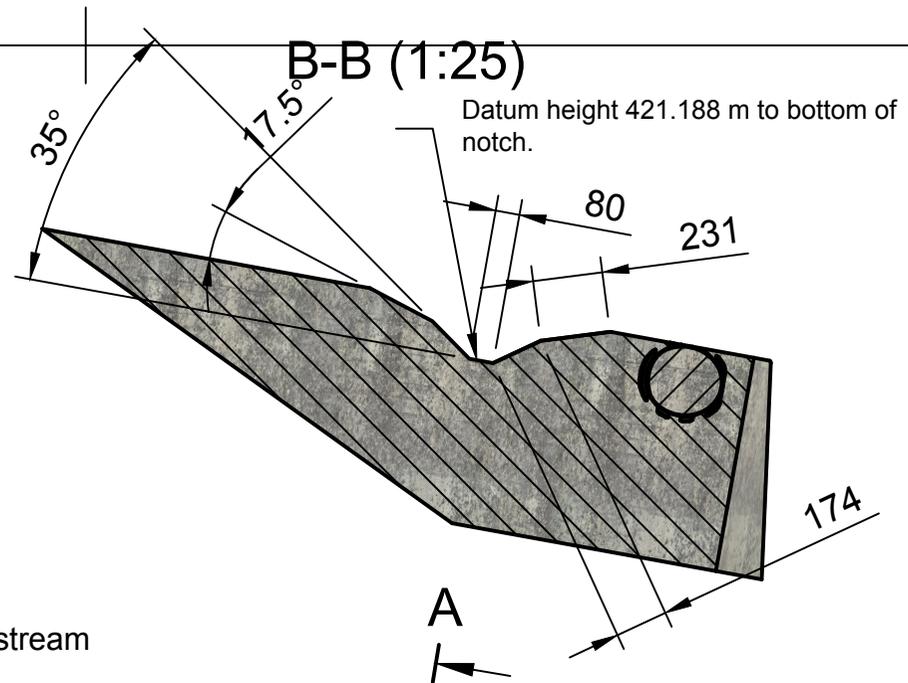

Rev.1 with datum height added.

| | | | | |
|---|-------------------------------|--------------------------|-----------------------------|-----------------------|
| Project: Hafod y Rhedrydd micro-hydro | | Title: Barrage | | Projection |
| Drawing No. HyR_181105A | | Designer: Dr R.W.Moss | Units: mm | Paper size A4 |
| Sheet 1/1 | Sheet title Notch profile. | | Rev. 1 | Default scale 1:25 |
| | | | Revision date 08/03/2019 | |