


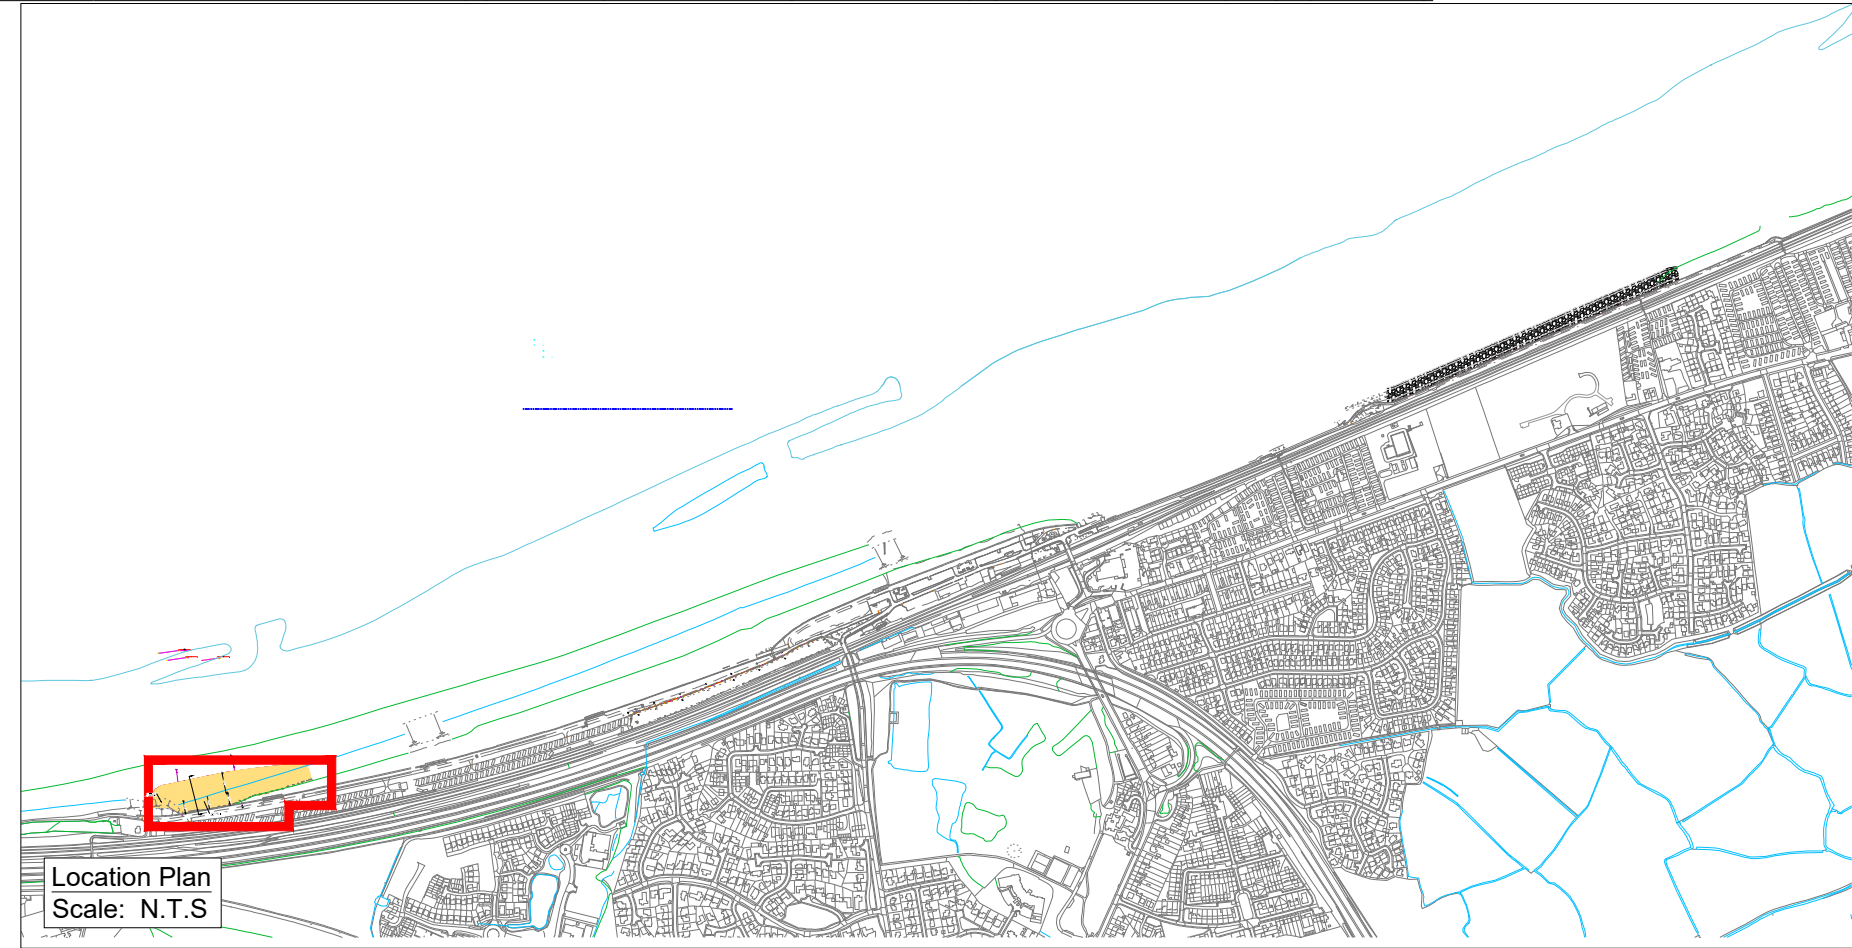

Key:

Welsh Water - Rising Main

Recharge Area

Zero Code

LOOKING OUT FOR ME, YOU AND EVERYONE

To report a Close Call: 0800 521 660


To report a GSA: 0844 781 6615

RESIDUAL DESIGN HAZARDS

(The following information has been collected from Preconstruction Information and the Amey CDM Hazard Management Process.)

1. Add Risks Here

- NOTES**
- Do not scale off this drawing.
 - Refer to dwg Nos. CH1701-AMEY-HGN-XX-DR-CH-2506 for typical sections.

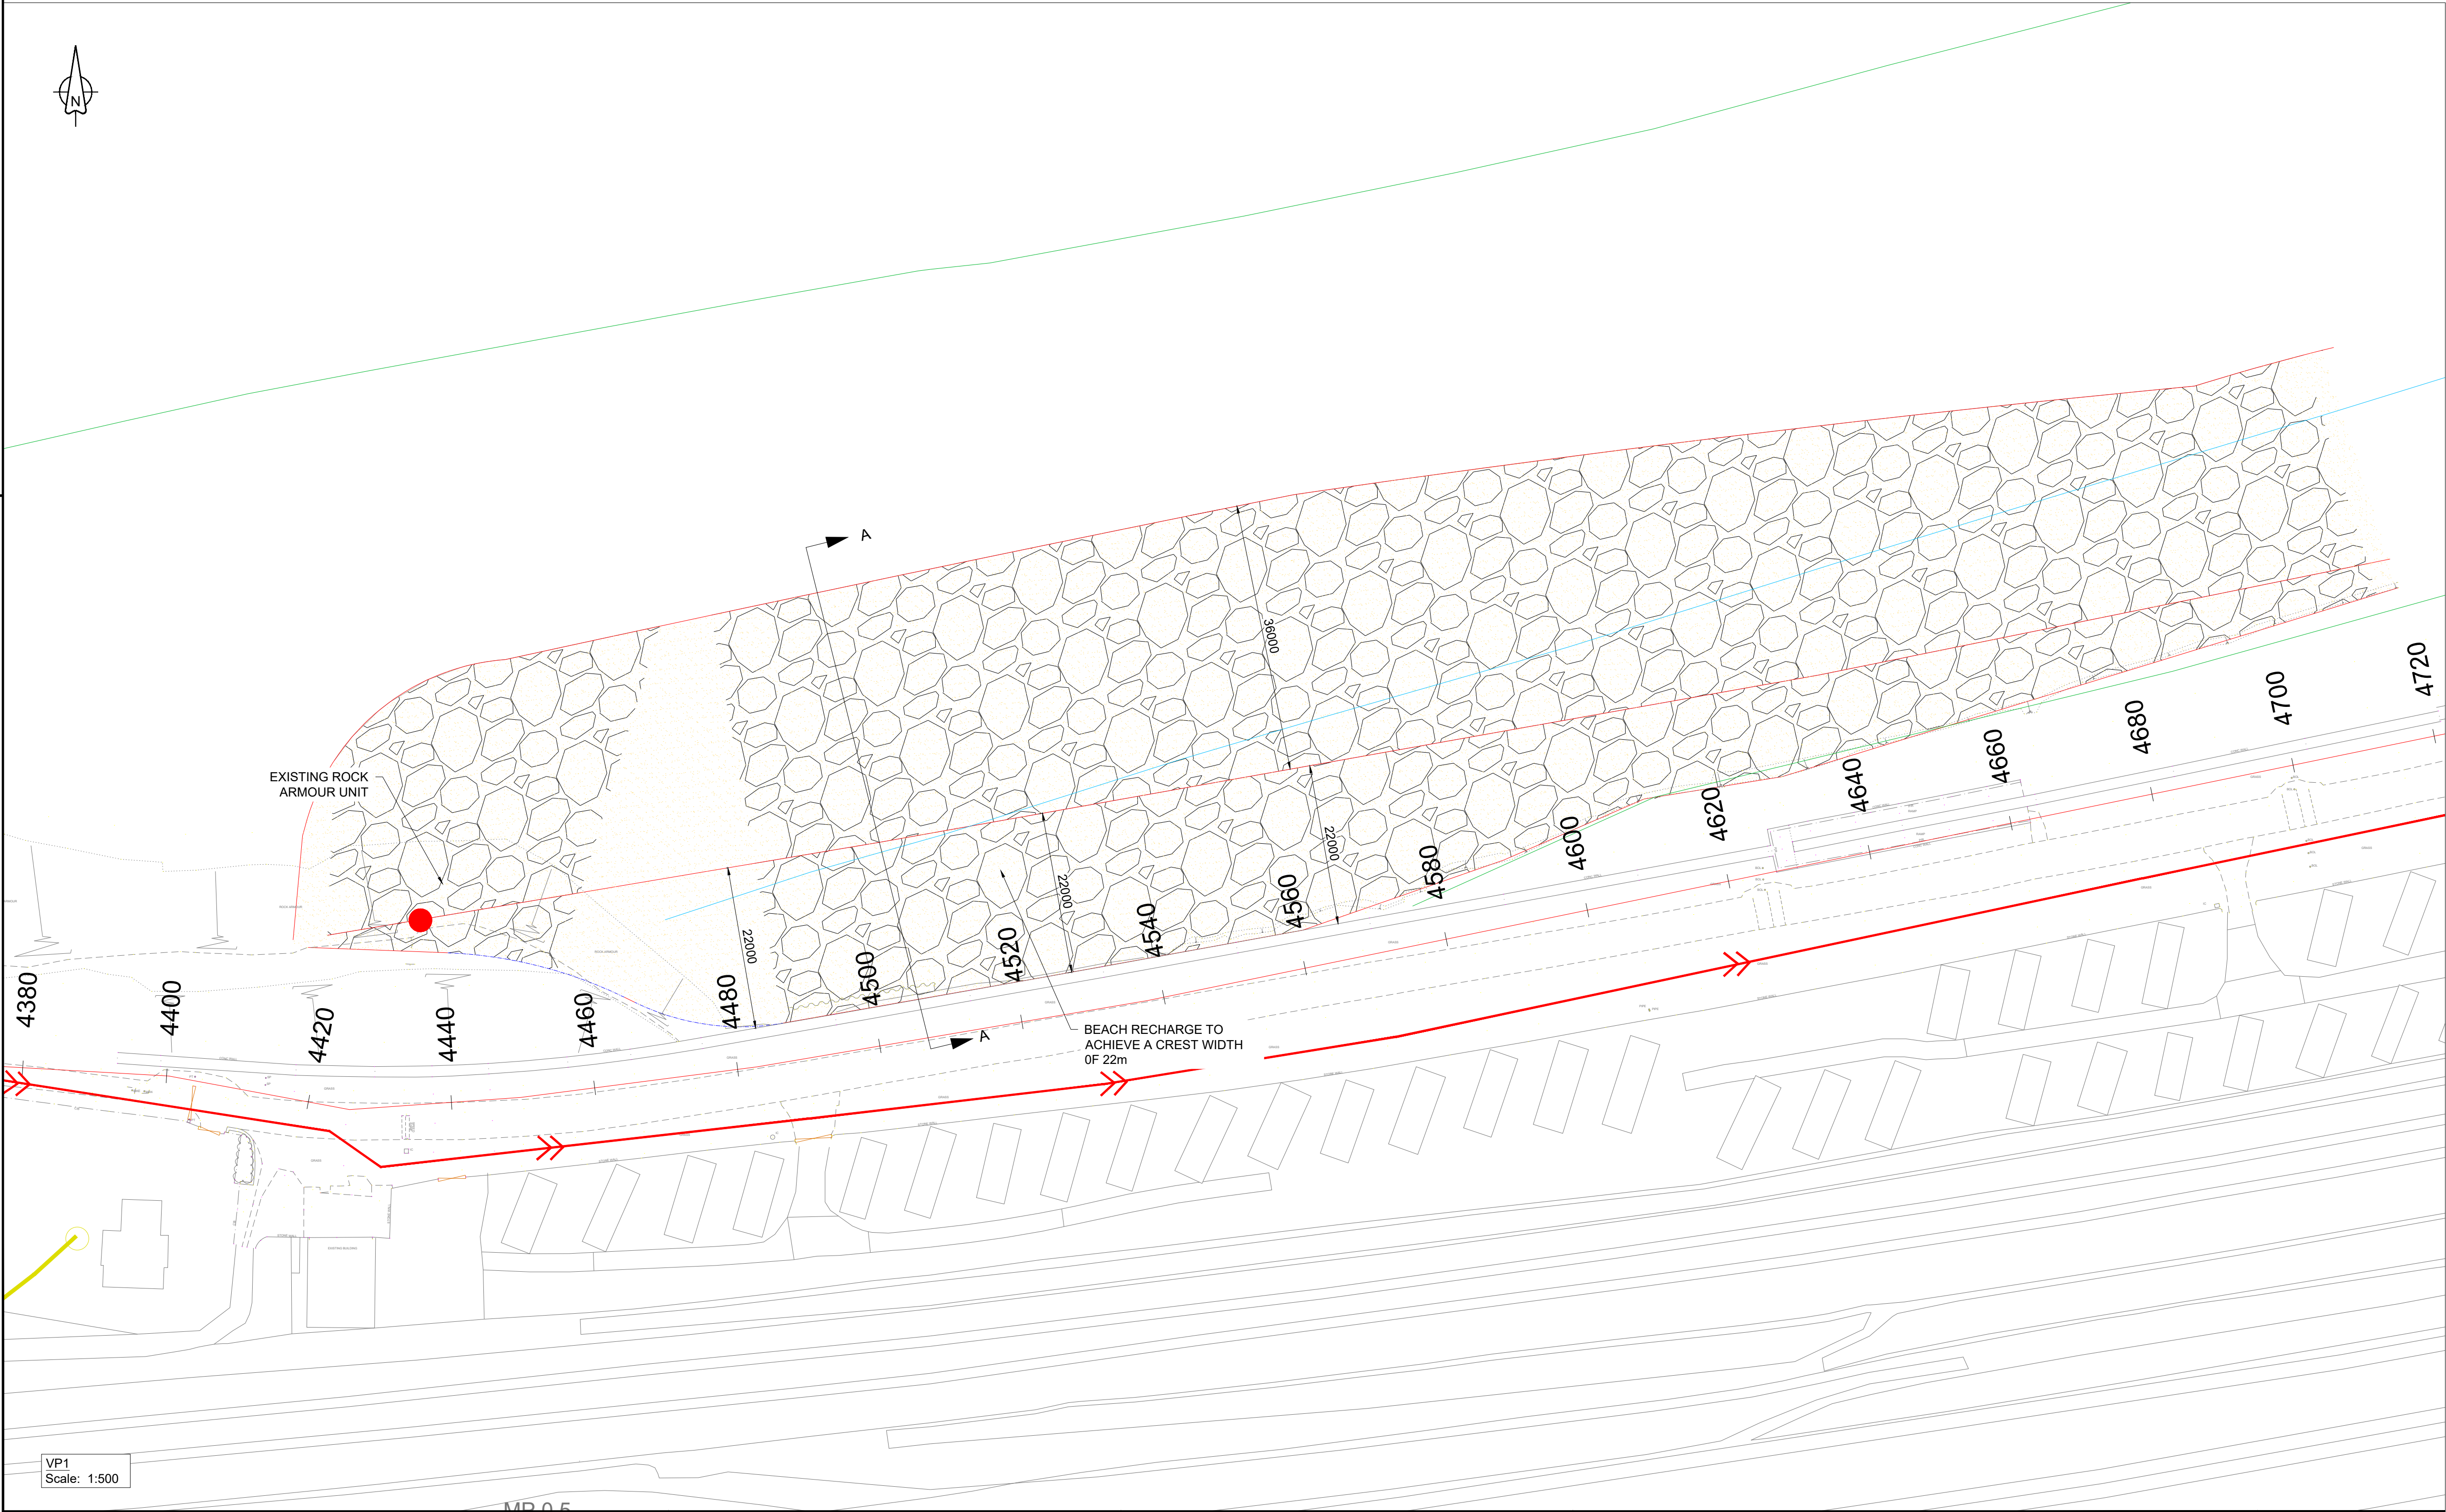

P01.2	For Marine License Application	DF	WM	NT	26/09/22
Rev	Revision details	Drwn	Chkd	Appd	Date

Designed: KW	Date: 20/05/22
Drawn: KW	Date: 25/05/22
Checked: NT	Date: 26/05/22
Approved: NT	Date: 26/05/22

Client

Ariennir yn Rhannol gan
Lywodraeth Cymru
Part Funded by
Welsh Government

Project Name

**Llanddulas To Kinmel Bay
Coastal Improvements**

Drawing Title

**Ty-Crwn Beach Recharge
General Arrangement**

Original Drawing Size : A1	Scale : As Shown
Dimensions : -	

Drawing Status	Suitability
WORK IN PROGRESS	S0

Drawing No	Rev
CH1701-AMEY-HGN-XX-DR-CH-2505	P01.2