


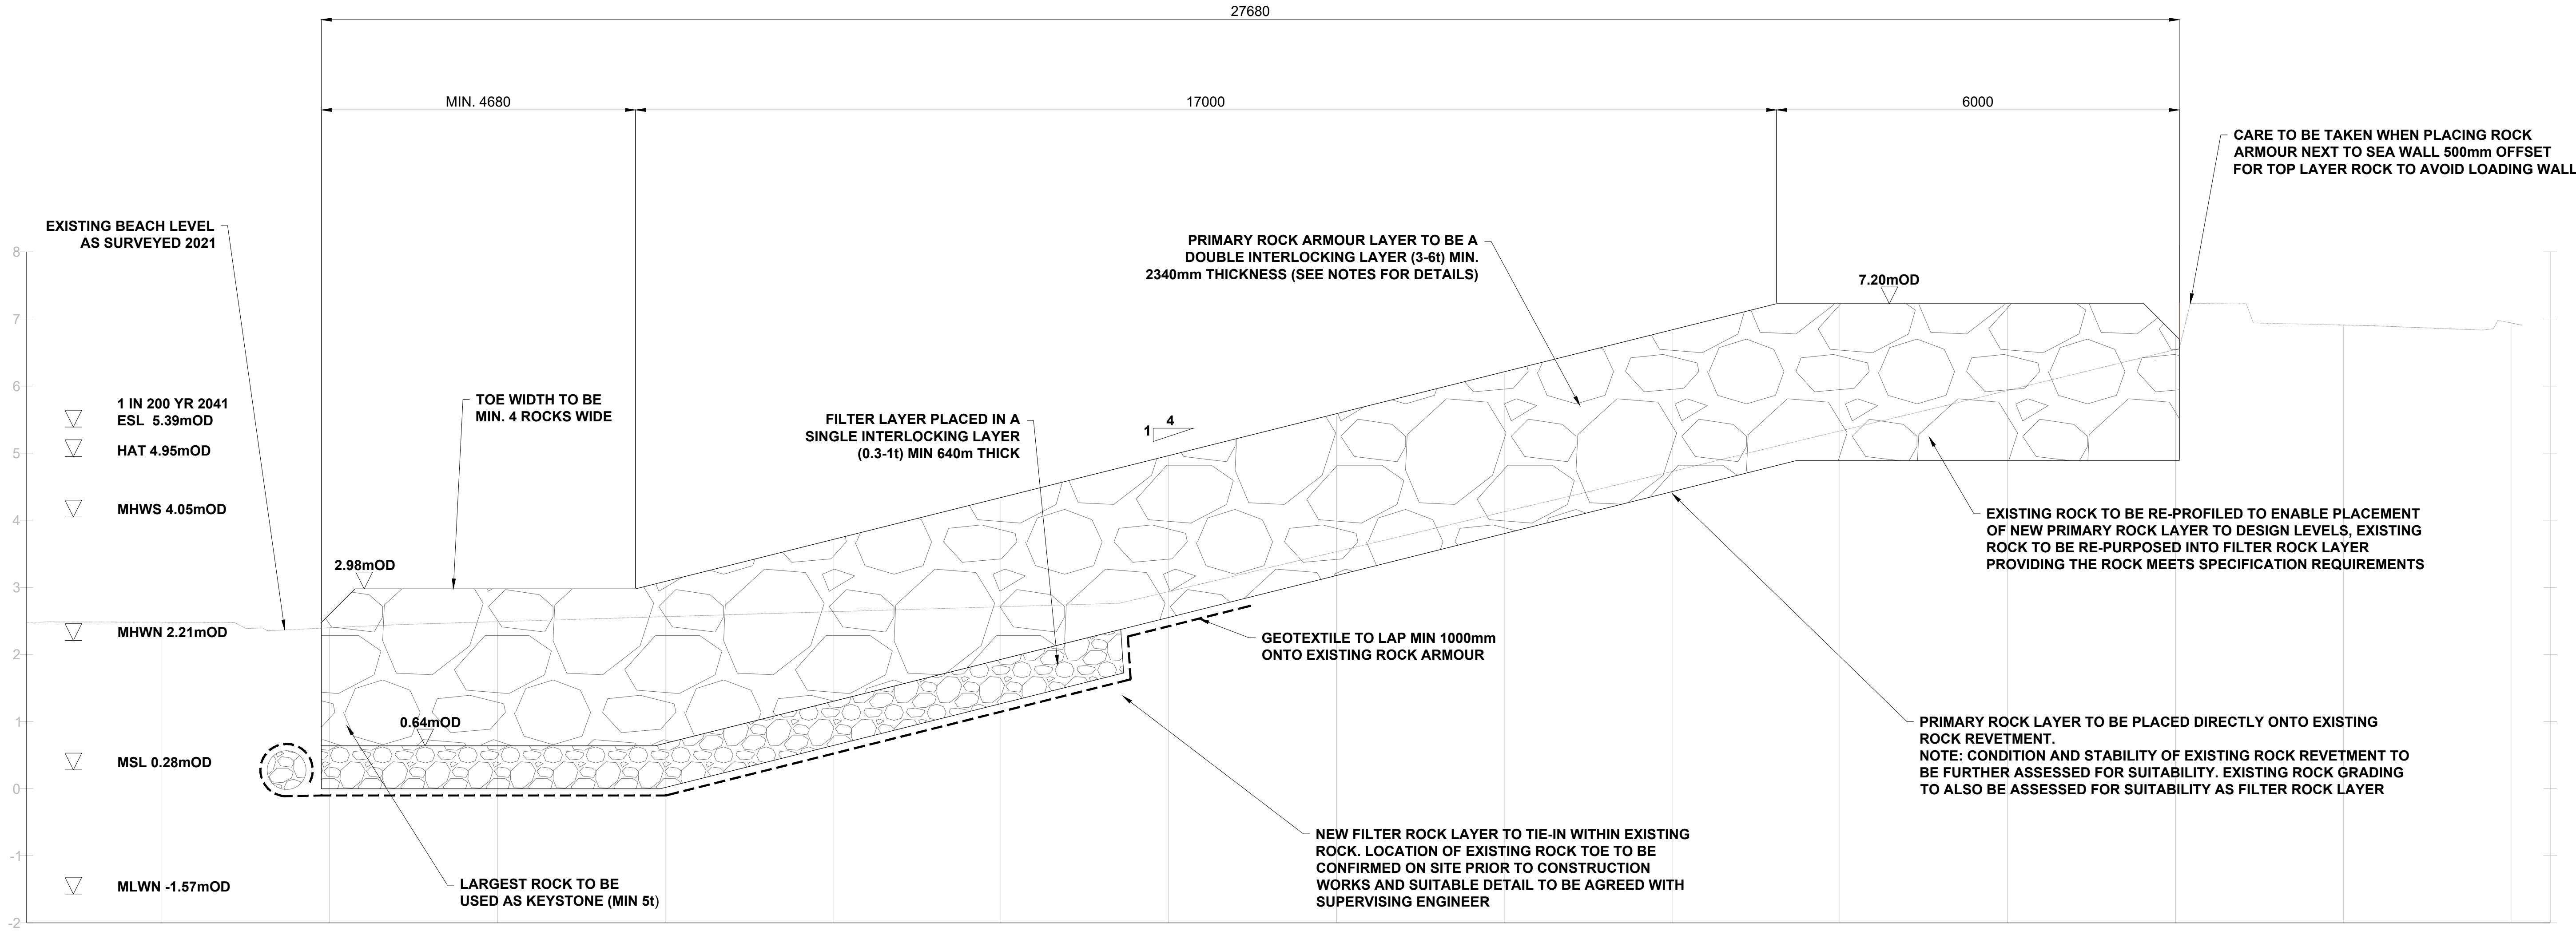

TYPICAL SECTION TYPE A

SCALE 1:100m

Zero Code
LOOKING OUT FOR ME, YOU AND EVERYONE

To report a Close Call: 0800 52 1 680
To report a CSD: 0844 701 6515

RESIDUAL DESIGN HAZARDS
(The following information has been collected from Preconstruction Information and the Amey CDM Hazard Management Process.)

1. Add Risks Here

NOTES

- Do not scale off this drawing.
- To be read in conjunction with dwg No. CH1701-AMEY-HGN-XX-DR-CH-2511
- All works shall be carried out with care to minimise the risk of pollution adhering to the guidance for pollution prevention
- All dimensions are specified in millimetres and levels are in metres above ordnance datum (mOD).
- Any discrepancies shall be noted immediately to the supervisor.
- The location of any services shown on this drawing are approximate and for guidance only.
- Primary armourstone to be sourced from standard European Grading 3-6t and secondary armourstone (filter layer) to be sourced from standard European Grading 0.3t-1t in accordance with BS EN 13393-1:2002.
- Rock armour layer thickness based on source rock density of 2.63t/m³ and surveyed using a highest point survey method. Prior to construction, the contractor shall confirm source material and proposed survey method to Designer to ensure presented dimensions in the drawing are appropriate.
- Existing rock armour to be reused in the filter or lower primary armour layer providing it meets the dimensional requirements outlined in the specification.
- All rock armour units are to be formed such that each layer is keyed into one another with a minimum of 5 points of contact.
- Tie in details to be confirmed on site prior to construction.
- Details of existing coastal defences unknown, care to be taken when dismantling and excavating around them.

NOT FOR
CONSTRUCTION

P01.2	For Marine License Application	DW	WM	NT	26/09/22
Rev	Revision details	Drwn	Chkd	Appd	Date

Designed: AF	Date: 17/08/22
Drawn: DW	Date: 17/08/22
Checked: WM	Date: 17/08/22
Approved: NT	Date: 17/08/22

ameyconsulting

LD&DESIGN

JBA consulting

Client

CONWY
CYNGOR Bwrdeistref Sirol
COUNTY BOROUGH COUNCIL

Ariennir yn Rhannol gan
Lywodraeth Cymru
Part Funded by
Welsh Government

Project Name
**Llanddulas To Kinmel Bay
Coastal Improvements**

Drawing Title
**Kinmel Bay Rock Armour (Western)
(CMU 3-5B)
Typical Sections**

Original Drawing Size : A1	Scale : As Shown
Dimensions : -	

Drawing Status WORK IN PROGRESS	Suitability S3
---	--------------------------

Drawing No CH1701-AMEY-HGN-XX-DR-CH-2512	Rev P01.2
--	---------------------