

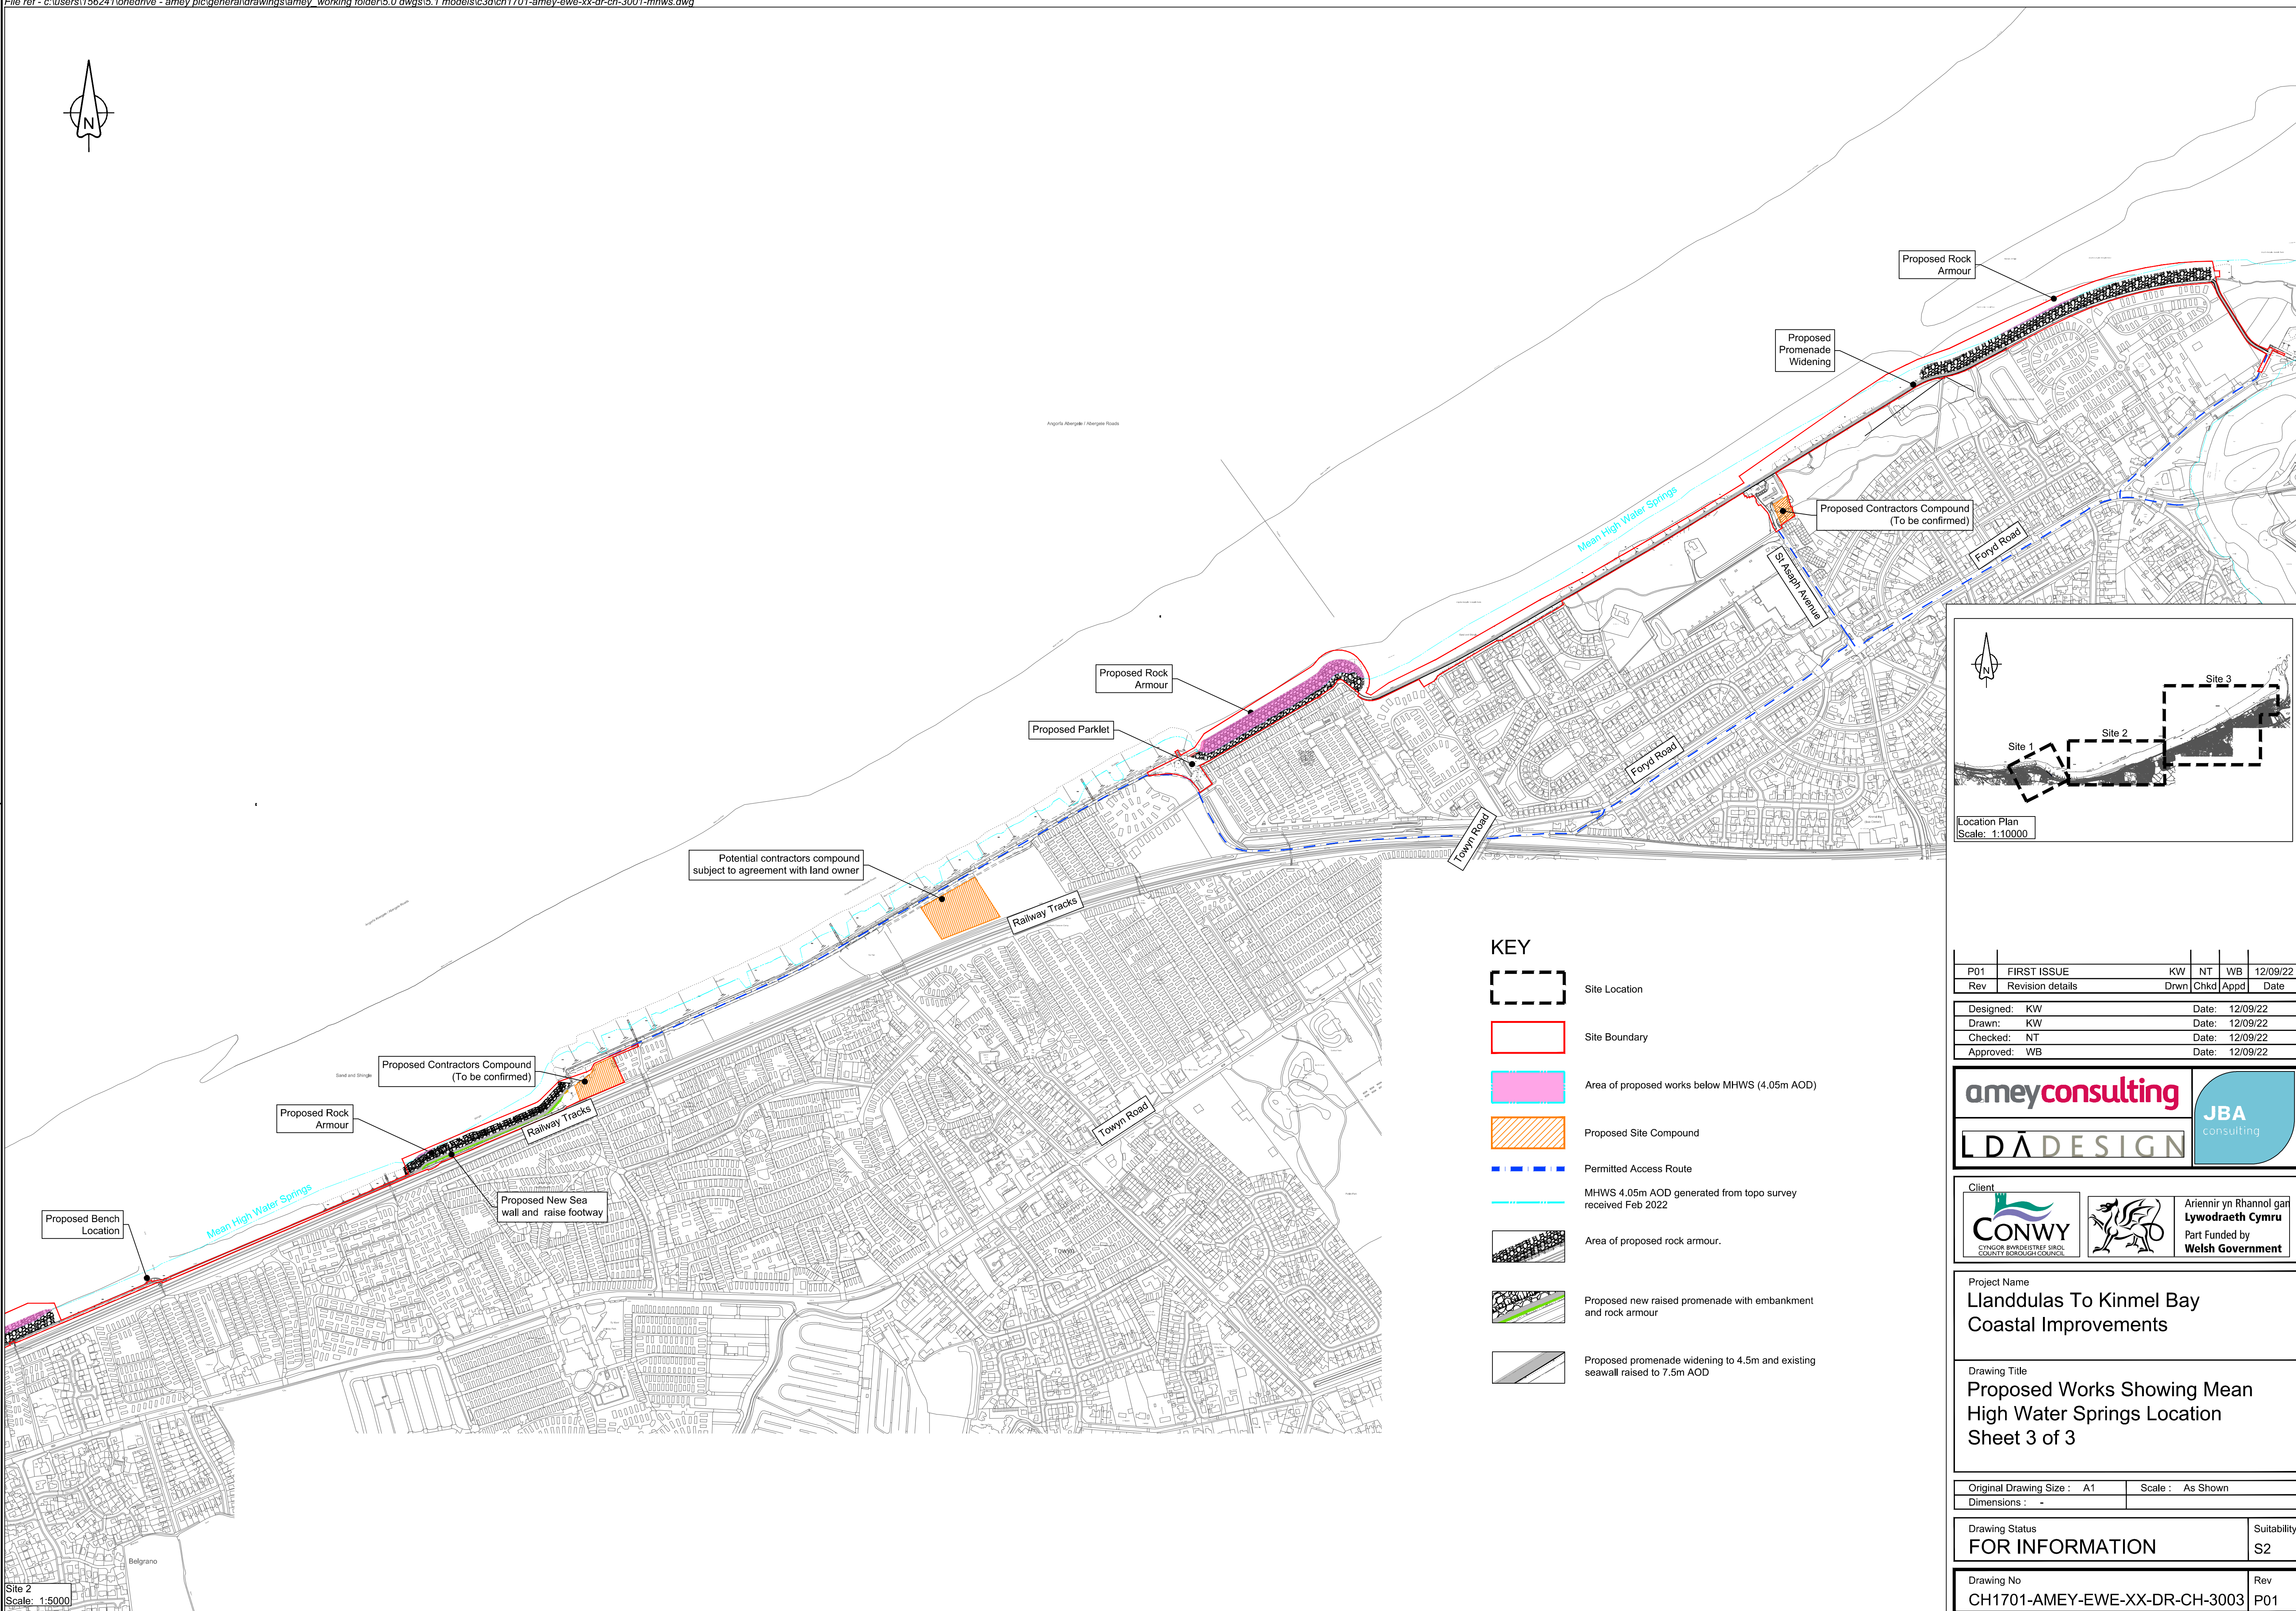


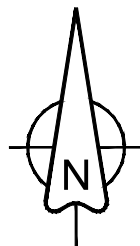

KEY

- Site Location
- Site Boundary
- Area of proposed works below MHWS (4.05m AOD)
- Proposed Site Compound
- Permitted Access Route
- MHWS 4.05m AOD generated from topo survey received Feb 2022
- Area of proposed rock armour.
- Proposed new raised promenade with embankment and rock armour
- Proposed promenade widening to 4.5m and existing seawall raised to 7.5m AOD

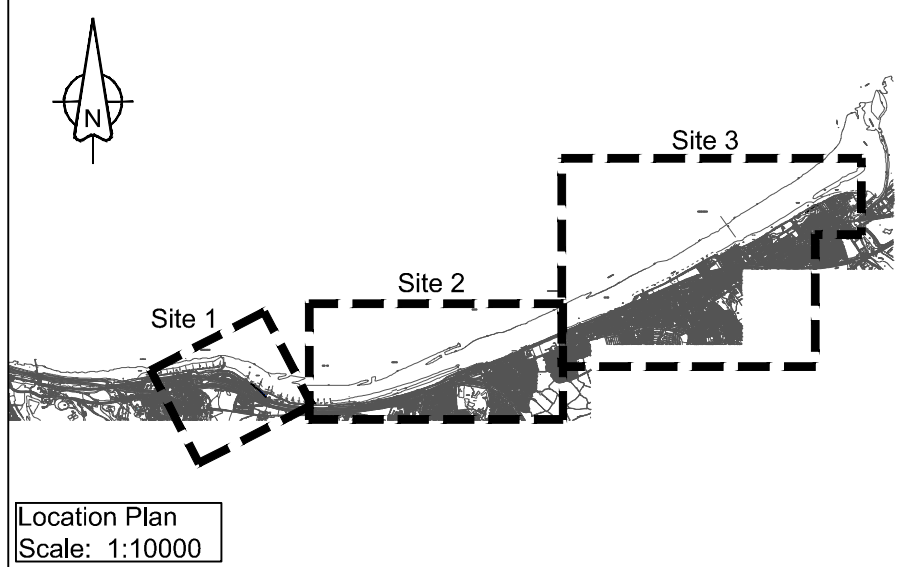

P01	FIRST ISSUE	KW	NT	WB	12/09/22
Rev	Revision details	Drwn	Chkd	Appd	Date
Designed: KW		Date: 12/09/22			
Drawn: KW		Date: 12/09/22			
Checked: NT		Date: 12/09/22			
Approved: WB		Date: 12/09/22			



Project Name
Llanddulas To Kinmel Bay Coastal Improvements

Drawing Title
Proposed Works Showing Mean High Water Springs Location Sheet 3 of 3

Original Drawing Size : A1	Scale : As Shown
Dimensions : -	

Drawing Status FOR INFORMATION	Suitability S2
--	-------------------

Drawing No CH1701-AMEY-EWE-XX-DR-CH-3003	Rev P01
--	------------